


DATE	
BY	
ORIGINAL SURVEY	
SURVEYED	
PLOTTED	
TEMPLATE	
AREAS	
CHECKED	
NO.	

DATE	
BY	
ORIGINAL SURVEY	
SURVEYED	
PLOTTED	
TEMPLATE	
AREAS	
CHECKED	
NO.	

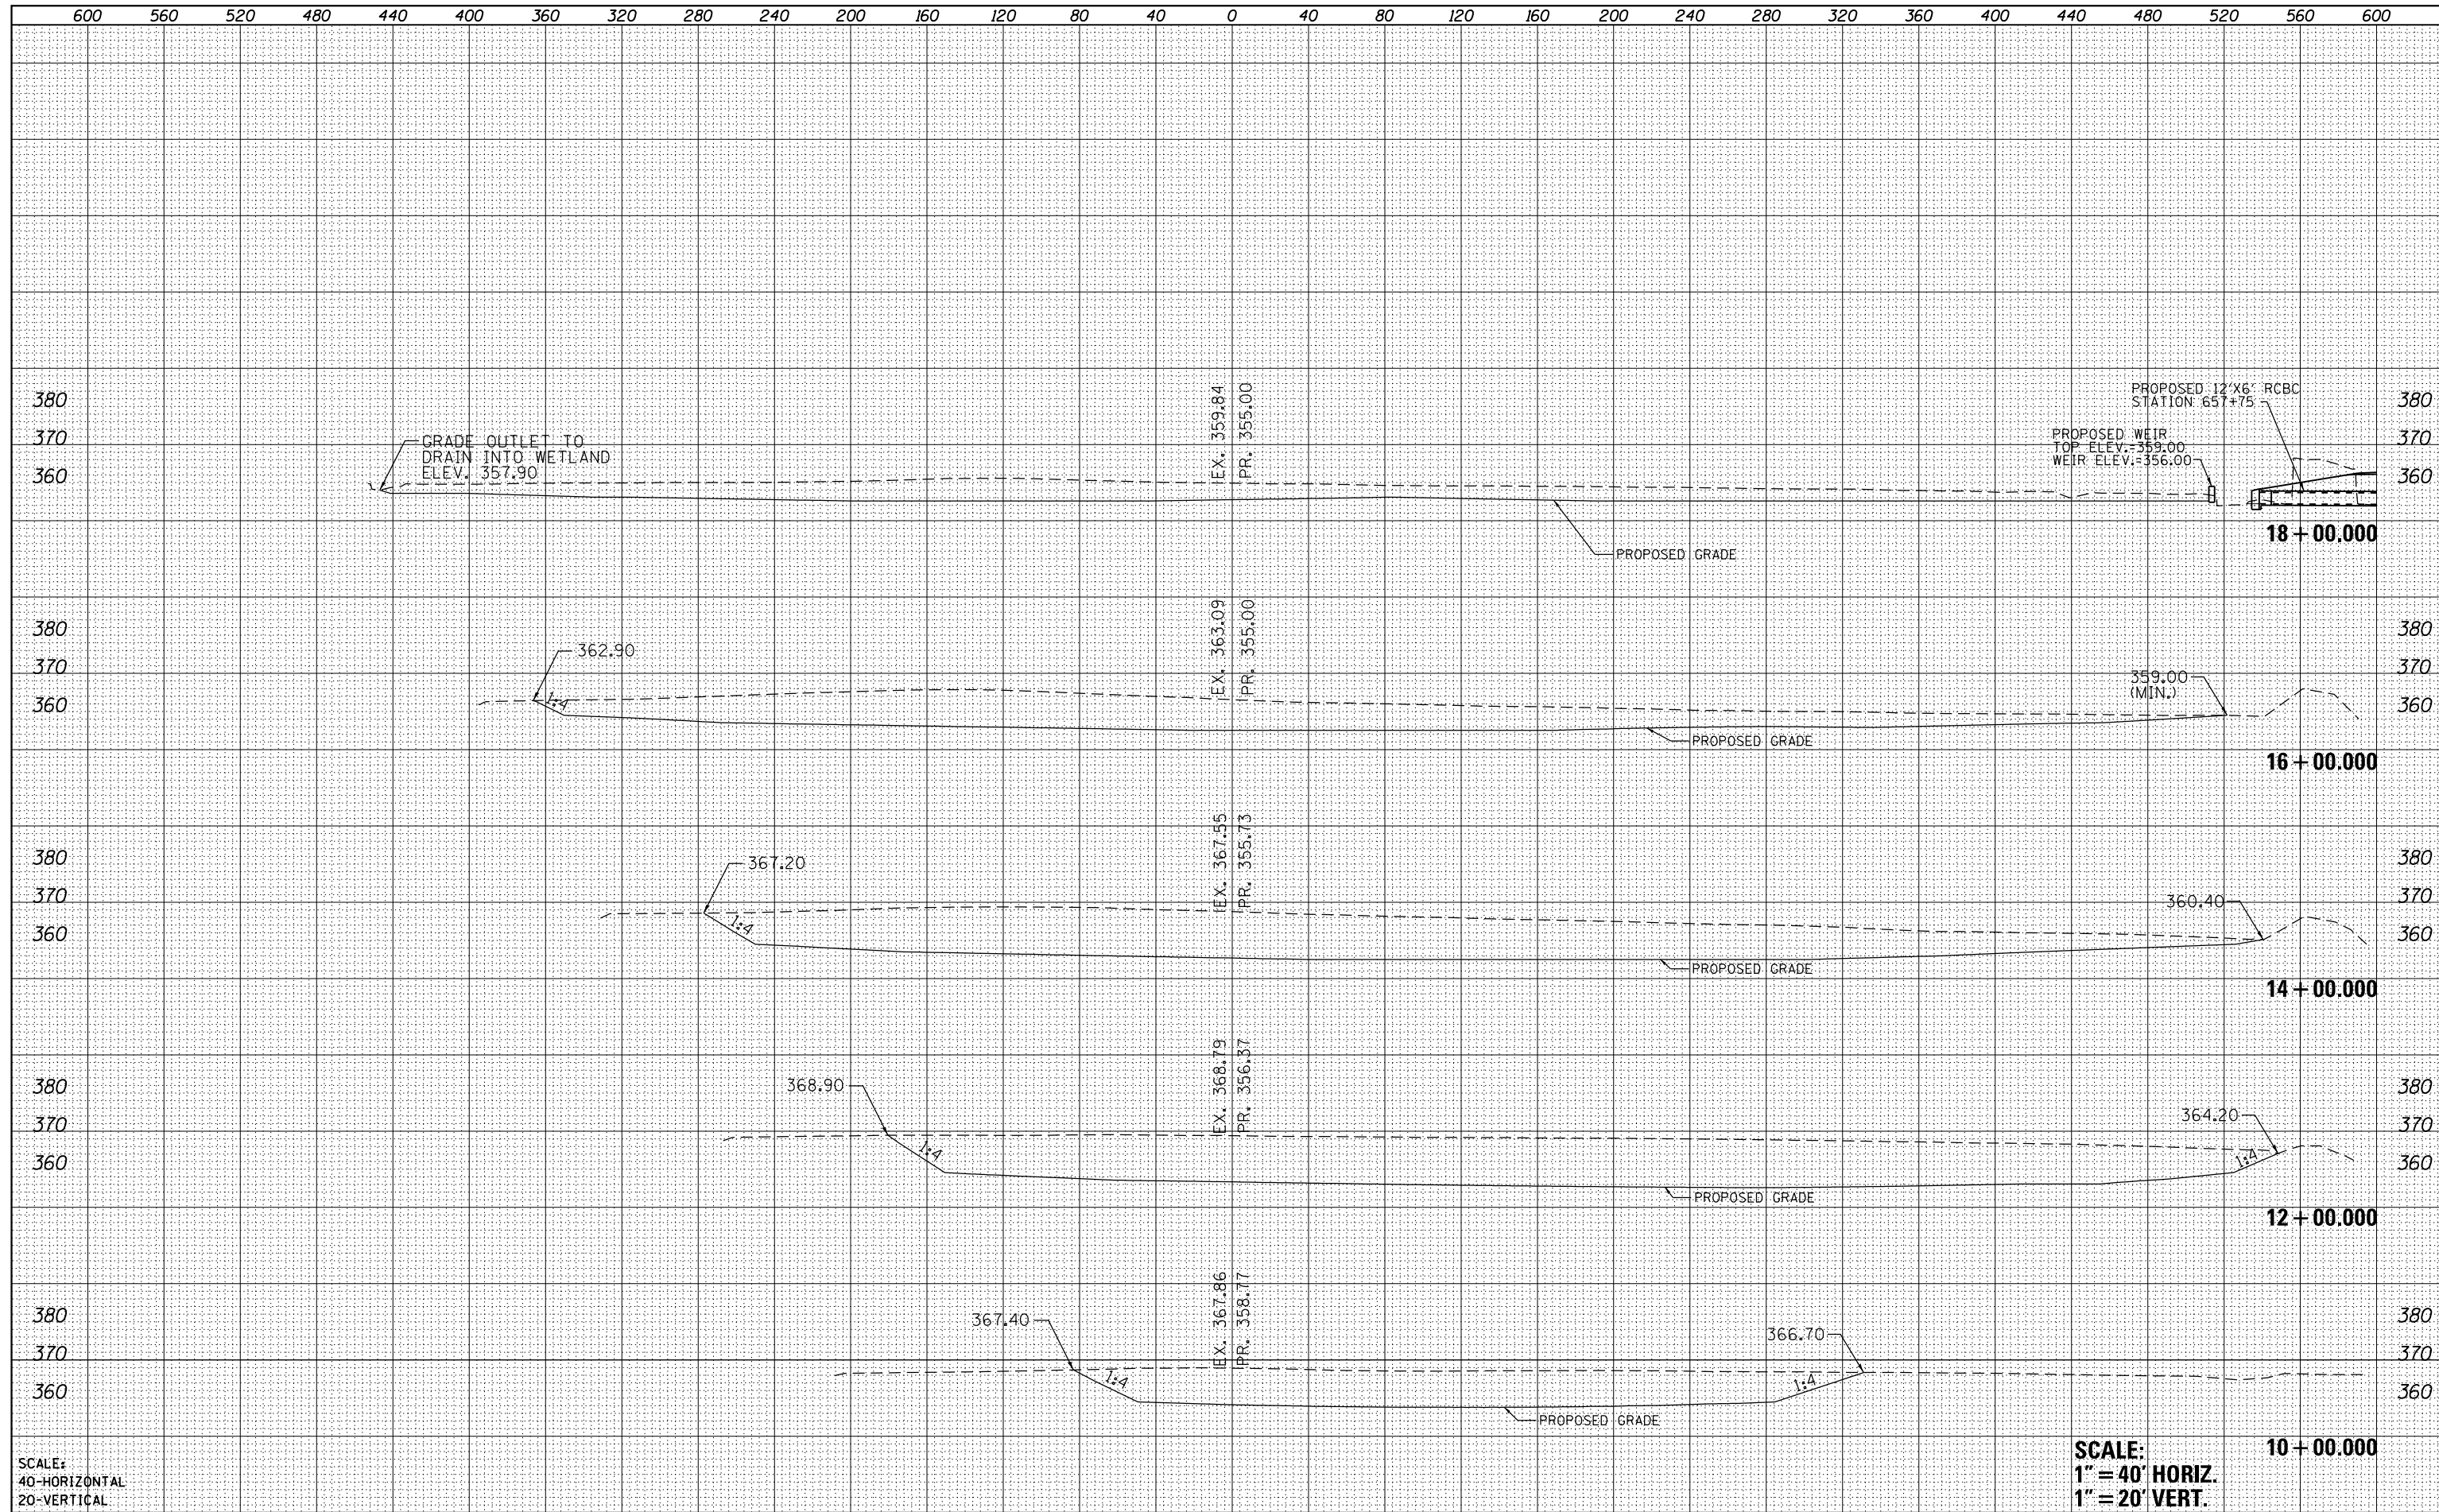

SCALE:
40-HORIZONTAL
20-VERTICAL

SCALE:
1" = 40' HORIZ.
1" = 20' VERT.

FILE NAME =
P:\Projects\2011 Projects\11297 - IDOT US45 Ph2

USER NAME = bemory
DESIGNED -
Wetlands\CV\CADD Sheets\Garner Wetland Cross
DRAWN
PLOT SCALE = 80.0000' / in.
CHECKED -
DATE -

REVISIED -
REVISIED -
REVISIED -
REVISIED -

STATE OF ILLINOIS
DEPARTMENT OF TRANSPORTATION

WETLAND SITE: WEST OF STA. 657 + 75
CROSS SECTIONS
SCALE: SHEET OF SHEETS STA. 10+00.000 TO STA. 20+00.000

F.A.P. RTE.	SECTION	COUNTY	TOTAL SHEETS	SHEET NO.
332	(29,30)R-1	SALINE	745	388
CONTRACT NO. 78077				
ILLINOIS FED. AID PROJECT				