


- TO BE USED:
- STA. 91+86 TO STA. 111+96
 - STA. 120+24 TO STA. 139+50
 - STA. 145+40 TO STA. 149+30
 - STA. 150+25 TO STA. 159+40
 - STA. 170+00 TO STA. 192+40
 - STA. 197+50 TO STA. 211+97
 - STA. 215+27 TO STA. 268+00
 - STA. 290+00 TO STA. 302+33

***MATCH EXISTING SLOPE

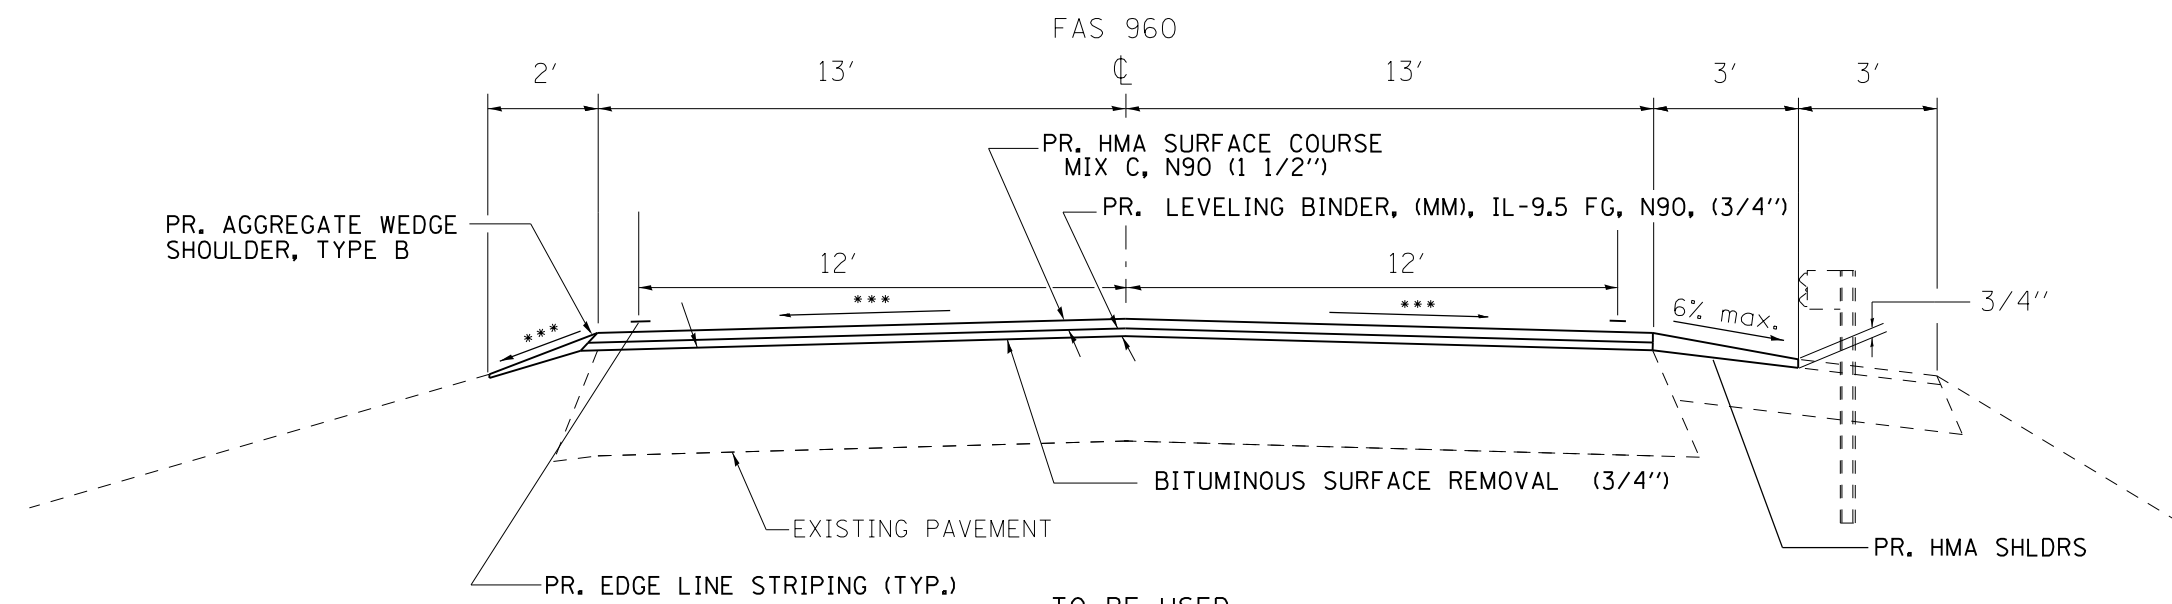

- TO BE USED:
- STA. 111+96 TO STA. 114+74
 - STA. 117+46 TO STA. 120+24
 - (SN 044-0057)

***MATCH EXISTING SLOPE

SECTION OUTSIDE GUARDRAIL LIMITS

SECTION WITHIN GUARDRAIL LIMITS

FILE NAME =	USER NAME = \$USER*	DESIGNED -	REVISED -	STATE OF ILLINOIS DEPARTMENT OF TRANSPORTATION	TYPICAL SECTION			F.A.S. RTE.	SECTION	COUNTY	TOTAL SHEETS	SHEET NO.
c:\pwwork\pwwork\brandonja\d0270826\d978270-sht-plen.dgn		DRAWN -	REVISED -		960	38RS-5	JOHNSON	26	7			
PLOT SCALE = 100.0000' / 1in.		CHECKED -	REVISED -					CONTRACT NO. 78270				
PLOT DATE = 6/5/2014		DATE -	REVISED -		SCALE:	SHEET NO. 1 OF 6 SHEETS	STA.	TO STA.	ILLINOIS FED. AID PROJECT			