


TO BE USED:
 STA. 159+40 TO STA. 161+20
 STA. 169+65 TO STA. 170+00
 (SN 044-0058)

***MATCH EXISTING SLOPE

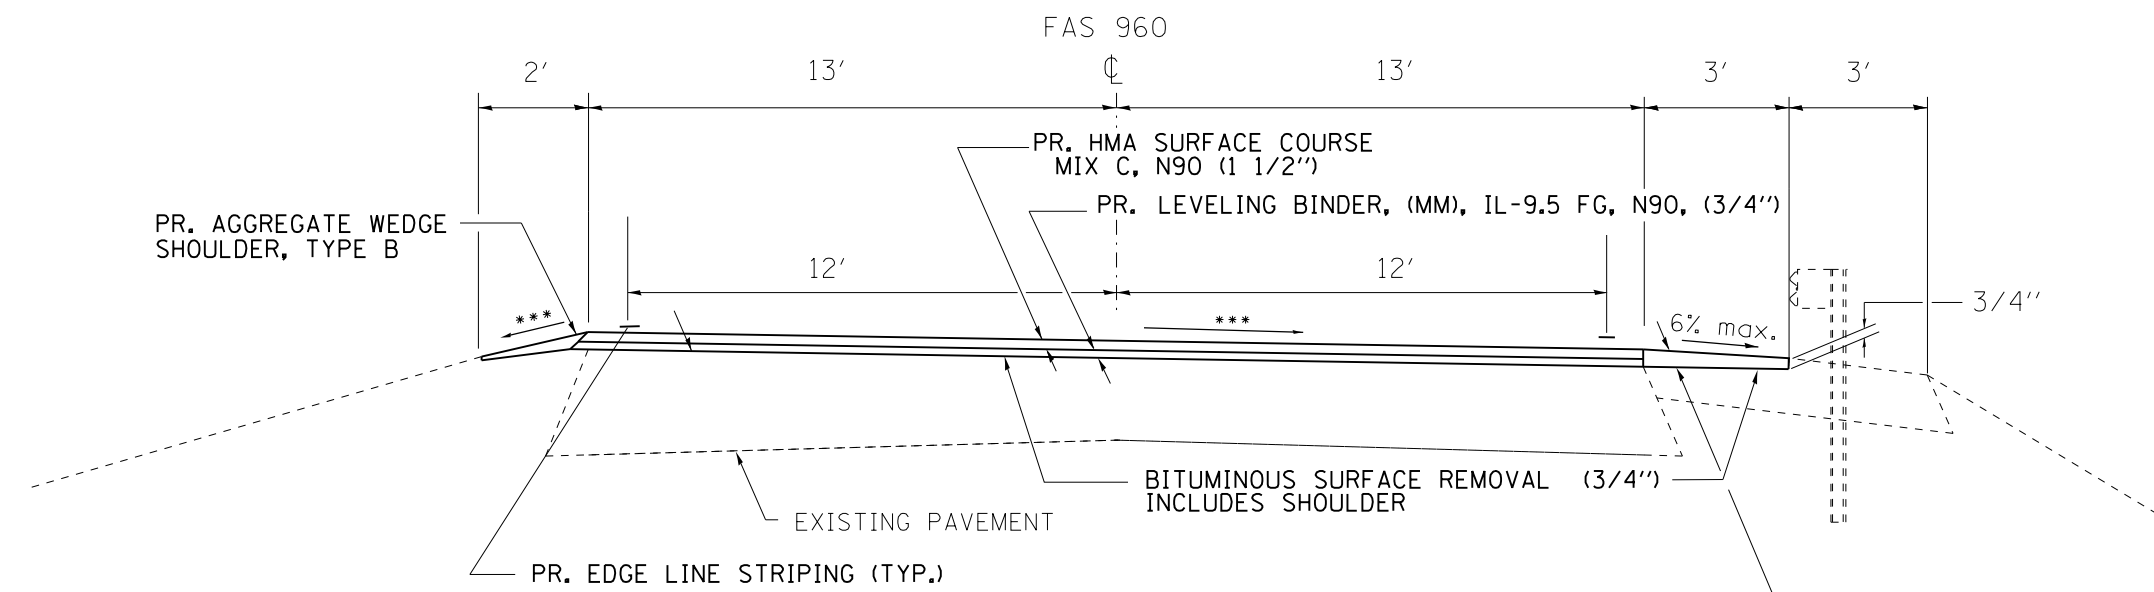

TO BE USED:
 STA. 161+20 TO STA. 163+11.41
 STA. 165+57.41 TO STA. 169+65
 (SN 044-0058)

***MATCH EXISTING SLOPE

SECTION OUTSIDE
 GUARDRAIL LIMITS

SECTION WITHIN
 GUARDRAIL LIMITS

| | | | |
|--|------------------------------|------------|-----------|
| FILE NAME = | USER NAME = brandonja | DESIGNED - | REVISED - |
| ct:\pwork\pwork\brandonja\0270826\0278270-sht-plen.dgn | | DRAWN - | REVISED - |
| | PLOT SCALE = 100.0000' / in. | CHECKED - | REVISED - |
| | PLOT DATE = 6/5/2014 | DATE - | REVISED - |

STATE OF ILLINOIS
 DEPARTMENT OF TRANSPORTATION

TYPICAL SECTION

SCALE: SHEET NO. 3 OF 6 SHEETS STA. TO STA.

| | | | | |
|--------------------|---------|---------|---------------------------|-----------|
| F.A.S. RTE. | SECTION | COUNTY | TOTAL SHEETS | SHEET NO. |
| 960 | 38RS-5 | JOHNSON | 26 | 9 |
| CONTRACT NO. 78270 | | | ILLINOIS FED. AID PROJECT | |