


***MATCH EXISTING SLOPE

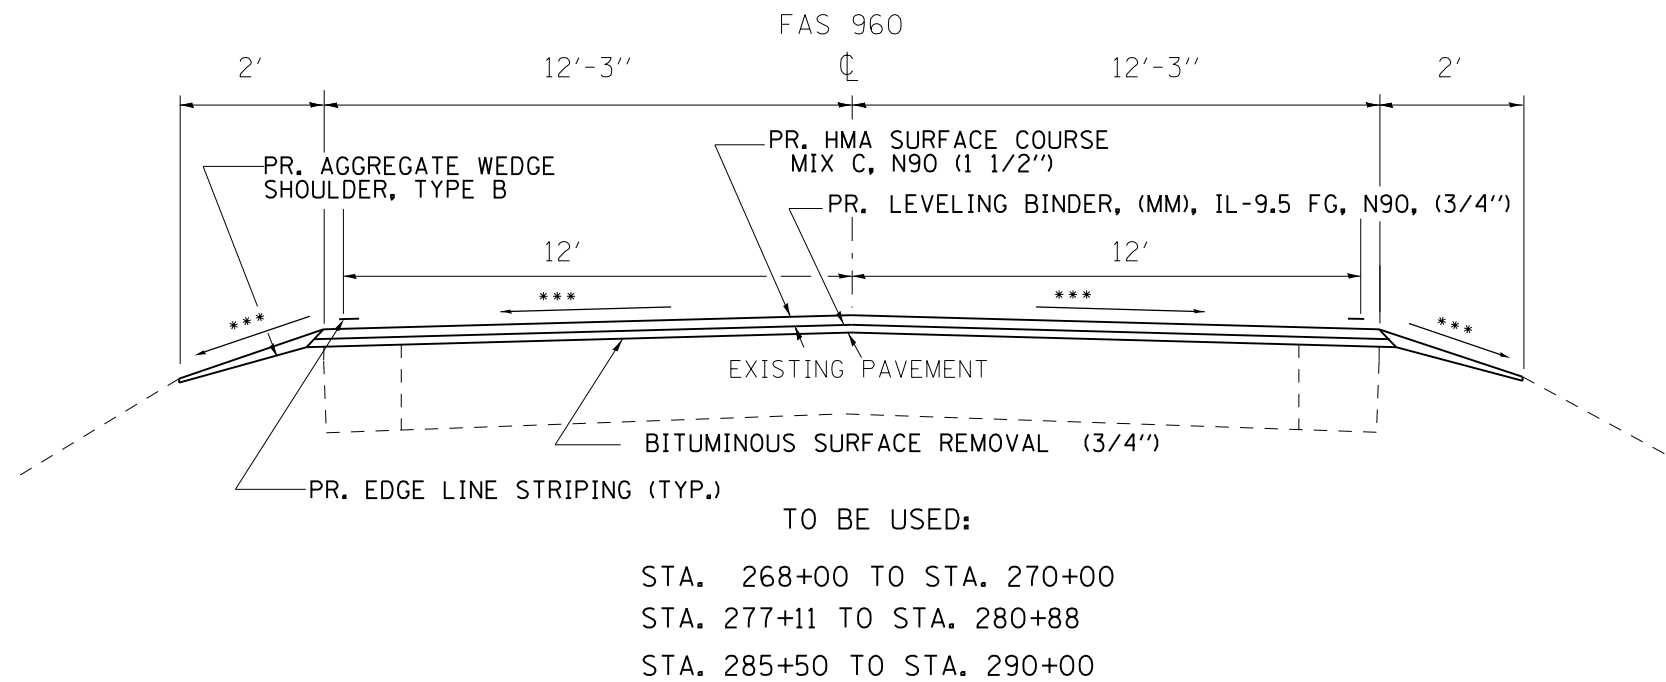

***MATCH EXISTING SLOPE

FILE NAME =	USER NAME = \$USER\$	DESIGNED -	REVISED -	STATE OF ILLINOIS DEPARTMENT OF TRANSPORTATION	TYPICAL SECTION			F.A.S. RTE.	SECTION	COUNTY	TOTAL SHEETS	SHEET NO.
ci:\pw\work\p\dot\brandonja\d0270826\d978270-sht-plen.dgn		DRAWN -	REVISED -		960	38RS-5	JOHNSON	26	11			
PLOT SCALE = 100.0000' / in.		CHECKED -	REVISED -		CONTRACT NO. 78270			ILLINOIS FED. AID PROJECT				
PLOT DATE = 6/5/2014		DATE -	REVISED -		SCALE:	SHEET NO. 5 OF 6 SHEETS	STA.	TO STA.				