


\*\*\*MATCH EXISTING SLOPE

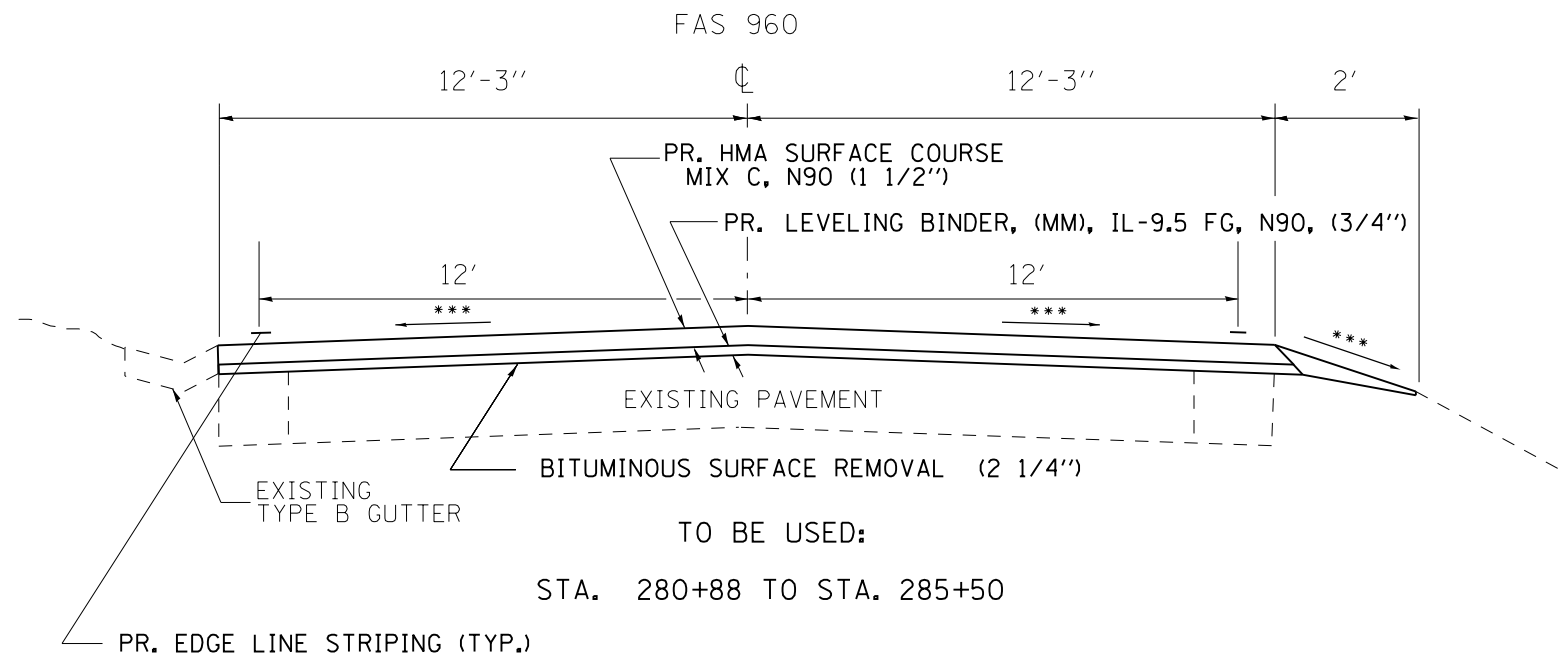

\*\*\*MATCH EXISTING SLOPE

FILE NAME =	USER NAME = \$USER*	DESIGNED -	REVISED -	<b>STATE OF ILLINOIS DEPARTMENT OF TRANSPORTATION</b>	<b>TYPICAL SECTION</b>	F.A.S. RTE.	SECTION	COUNTY	TOTAL SHEETS	SHEET NO.
ct:\pwork\pwork\brandonja\d0270826\d978270-sht-plen.dgn		DRAWN -	REVISED -			960	38RS-5	JOHNSON	26	12
	PLOT SCALE = 100.0000' / in.	CHECKED -	REVISED -							CONTRACT NO. 78270
	PLOT DATE = 6/5/2014	DATE -	REVISED -		SCALE:	SHEET NO. 6 OF 6 SHEETS	STA.	TO STA.		ILLINOIS FED. AID PROJECT