



PAVEMENT TRANSITION DETAIL

STA. 211+67 TO STA. 211+97

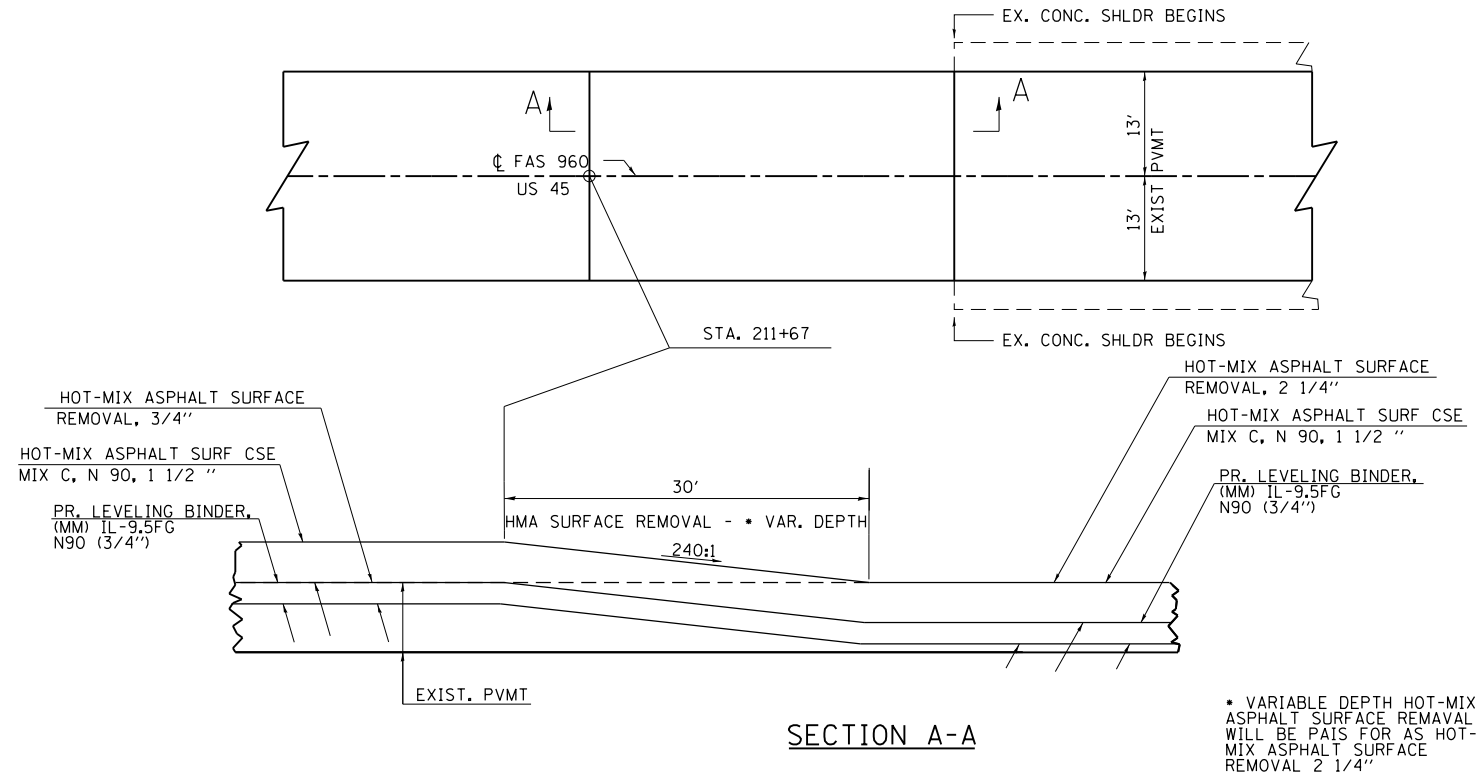

PAVEMENT TRANSITION DETAIL

STA. 215+27 TO STA. 215+57

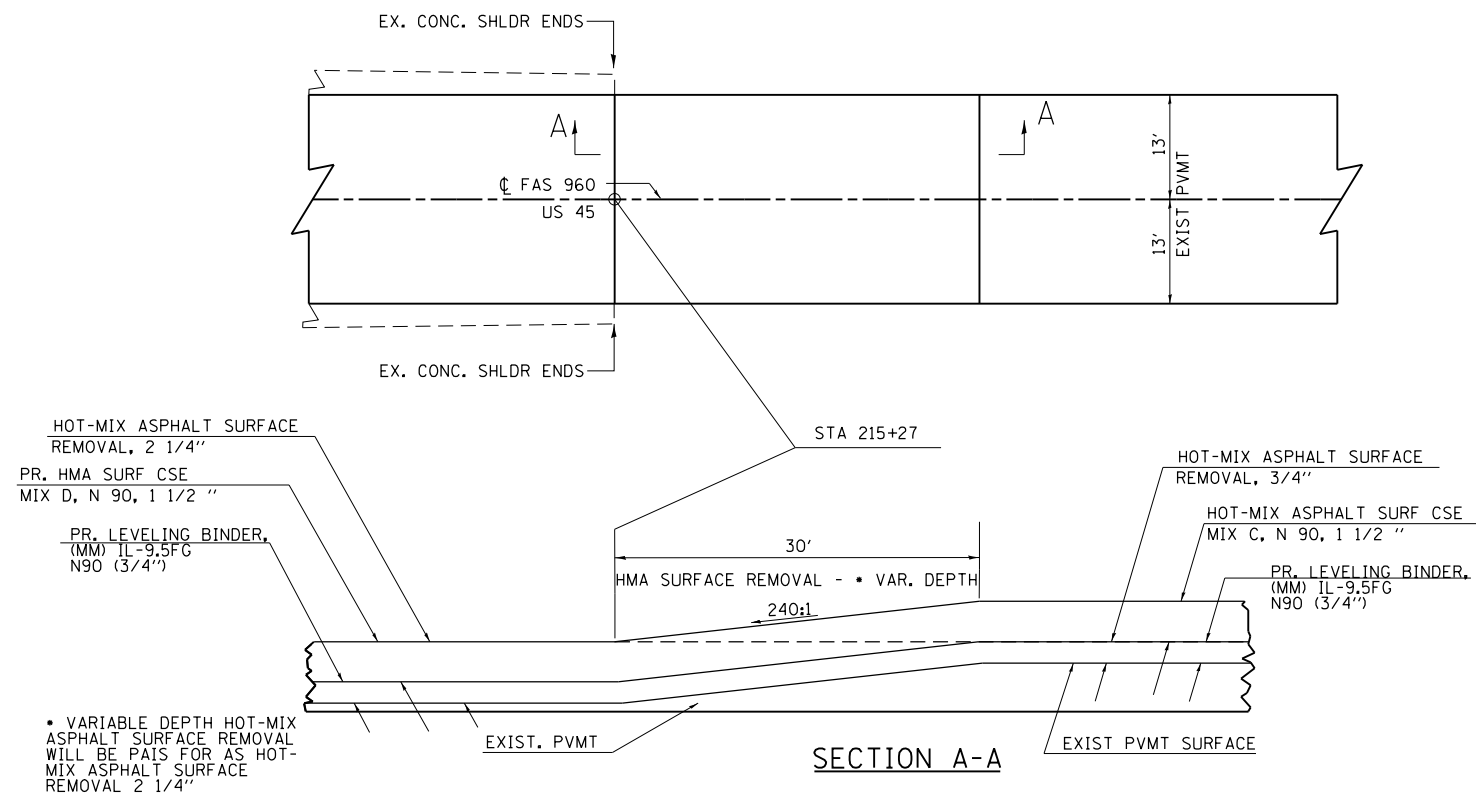

FILE NAME =	USER NAME = brandon.ja	DESIGNED -	REVISED -	STATE OF ILLINOIS DEPARTMENT OF TRANSPORTATION	DETAIL: PAVEMENT TRANSITION			F.A.S. RTE.	SECTION	COUNTY	TOTAL SHEETS	SHEET NO.	
	ct:\pw\work\p\dot\brandon.ja\d0270826\d978270-sht-plen.dgn	DRAWN -	REVISED -		SCALE:	SHEET NO. 2 OF 2 SHEETS	STA.	TO STA.	960	38RS-5	JOHNSON	26	23
	PLOT SCALE = 100.0000' / in.	CHECKED -	REVISED -								CONTRACT NO. 78270		
	PLOT DATE = 6/6/2014	DATE -	REVISED -								ILLINOIS FED. AID PROJECT		