


TYPICAL SECTION #2

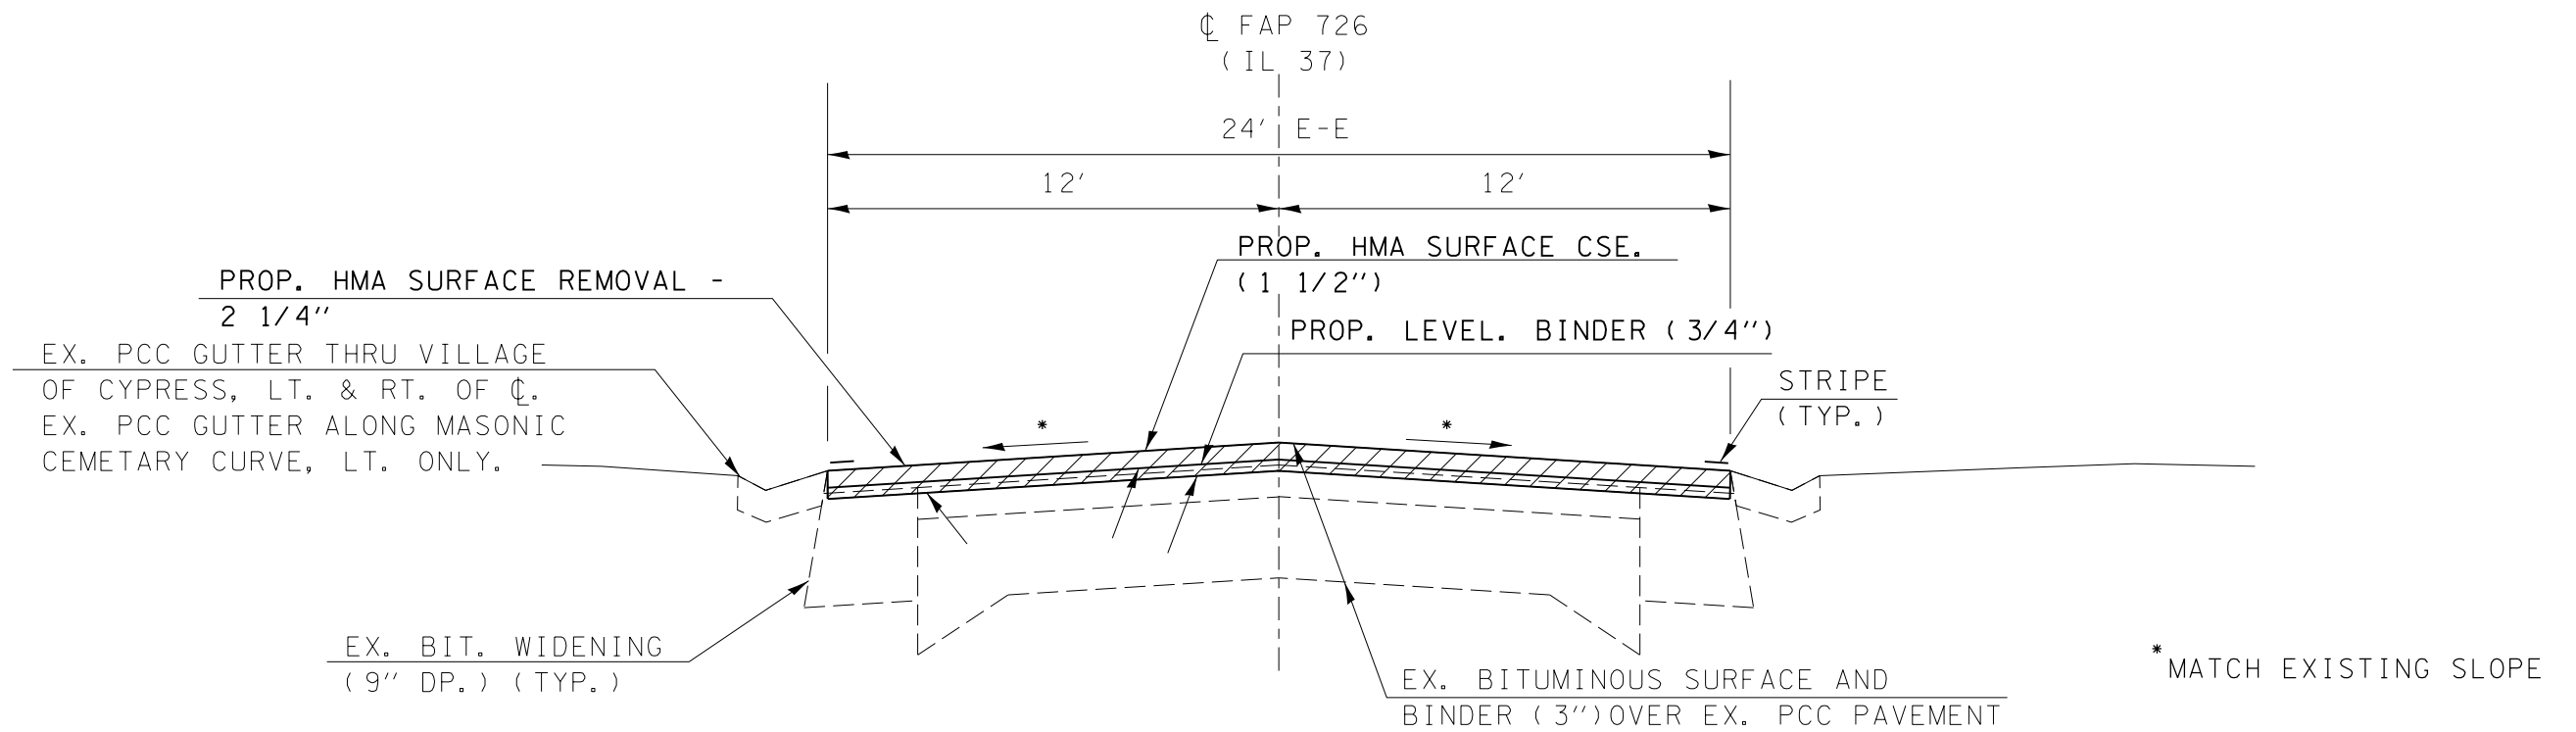

TO BE USED:

STA. 1441+48 TO STA. 1458+00
 (INLAY THRU THE VILLAGE OF CYPRESS)
 STA. 1496+85 TO STA. 1501+00
 (ALONG MASONIC CEMETARY CURVE)

FILE NAME =	USER NAME = mccordkr	DESIGNED - _____	REVISED - _____	STATE OF ILLINOIS DEPARTMENT OF TRANSPORTATION	TYPICAL SECTION #2		F.A.P. RTE.	SECTION	COUNTY	TOTAL SHEETS	SHEET NO.	
Default	Plot Scale = 100.0000' / in.	DRAWN - _____	REVISED - _____		SCALE: _____	SHEET _____ OF _____ SHEETS	STA. _____ TO STA. _____	726	(114,115,116)RS-4	JOHNSON	26	8
	PLOT DATE = 6/5/2014	CHECKED - _____	REVISED - _____					CONTRACT NO. 78381				
		DATE - _____	REVISED - _____		ILLINOIS FED. AID PROJECT							