


CURVE DATA
 Δ = 22° - 41' - 51" T = 459.37'
 D = 2" - 30' - 12" L = 906.70'
 R = 2288.81' E = 45.64'
 EX. S.E. 0.036 ' / '

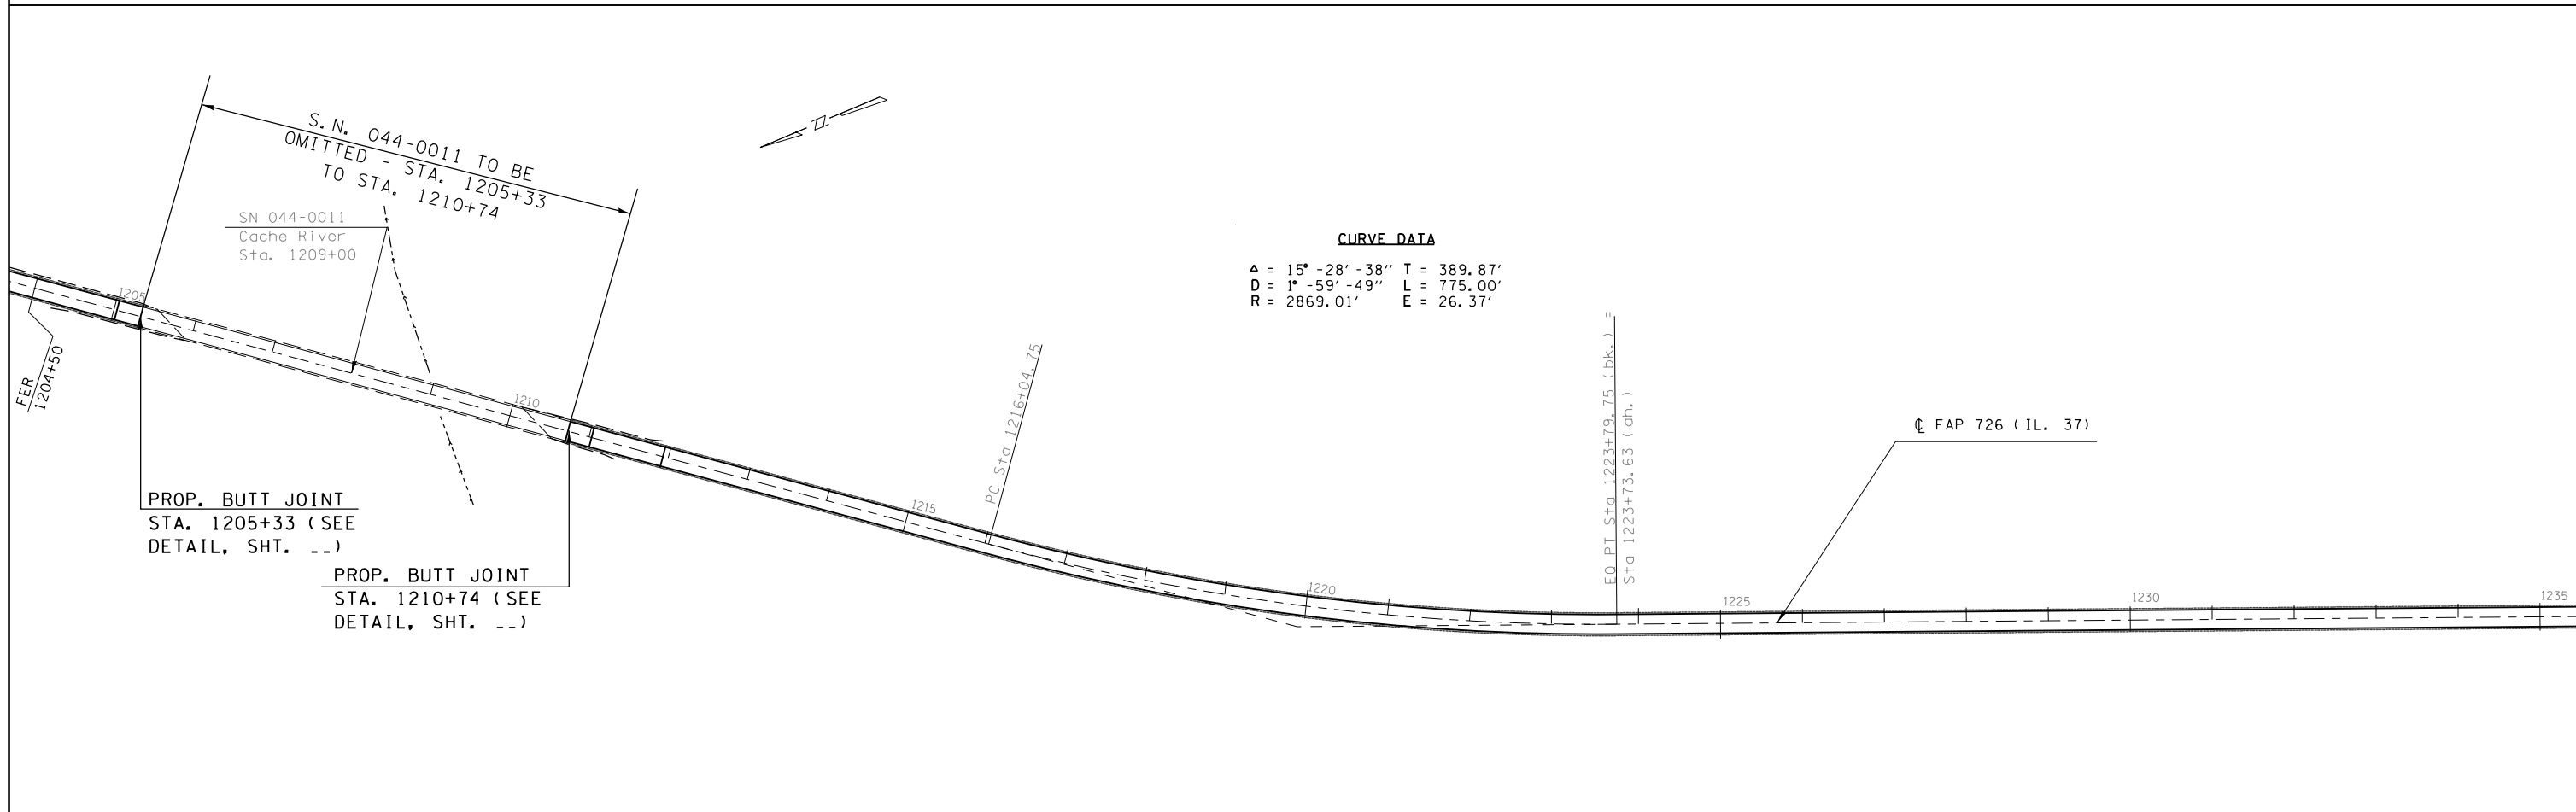

CURVE DATA
 Δ = 15° - 28' - 38" T = 389.87'
 D = 1" - 59' - 49" L = 775.00'
 R = 2869.01' E = 26.37'

FILE NAME =	USER NAME = mccordkr	DESIGNED - _____	REVISED - _____
c:\pwwork\pwwork\mccordkr\ad0352559\78381-sht-pln.dgn		DRAWN - _____	REVISED - _____
Default	PLOT SCALE = 200.0000' / in.	CHECKED - _____	REVISED - _____
	PLOT DATE = 6/5/2014	DATE - _____	REVISED - _____

**STATE OF ILLINOIS
 DEPARTMENT OF TRANSPORTATION**

PLAN LAYOUT
STA. 1184 + 00 TO STA. 1235 + 55
 SCALE: _____ SHEET _____ OF _____ SHEETS STA. _____ TO STA. _____

F.A.P. RTE.	SECTION	COUNTY	TOTAL SHEETS	SHEET NO.
726	114.115.116185-4	JOHNSON	26	15
CONTRACT NO. 78381			ILLINOIS FED. AID PROJECT	