




REMOVAL


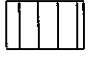
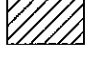
LEGEND


-  PAVEMENT REMOVAL
-  PAVED SHOULDER REMOVAL

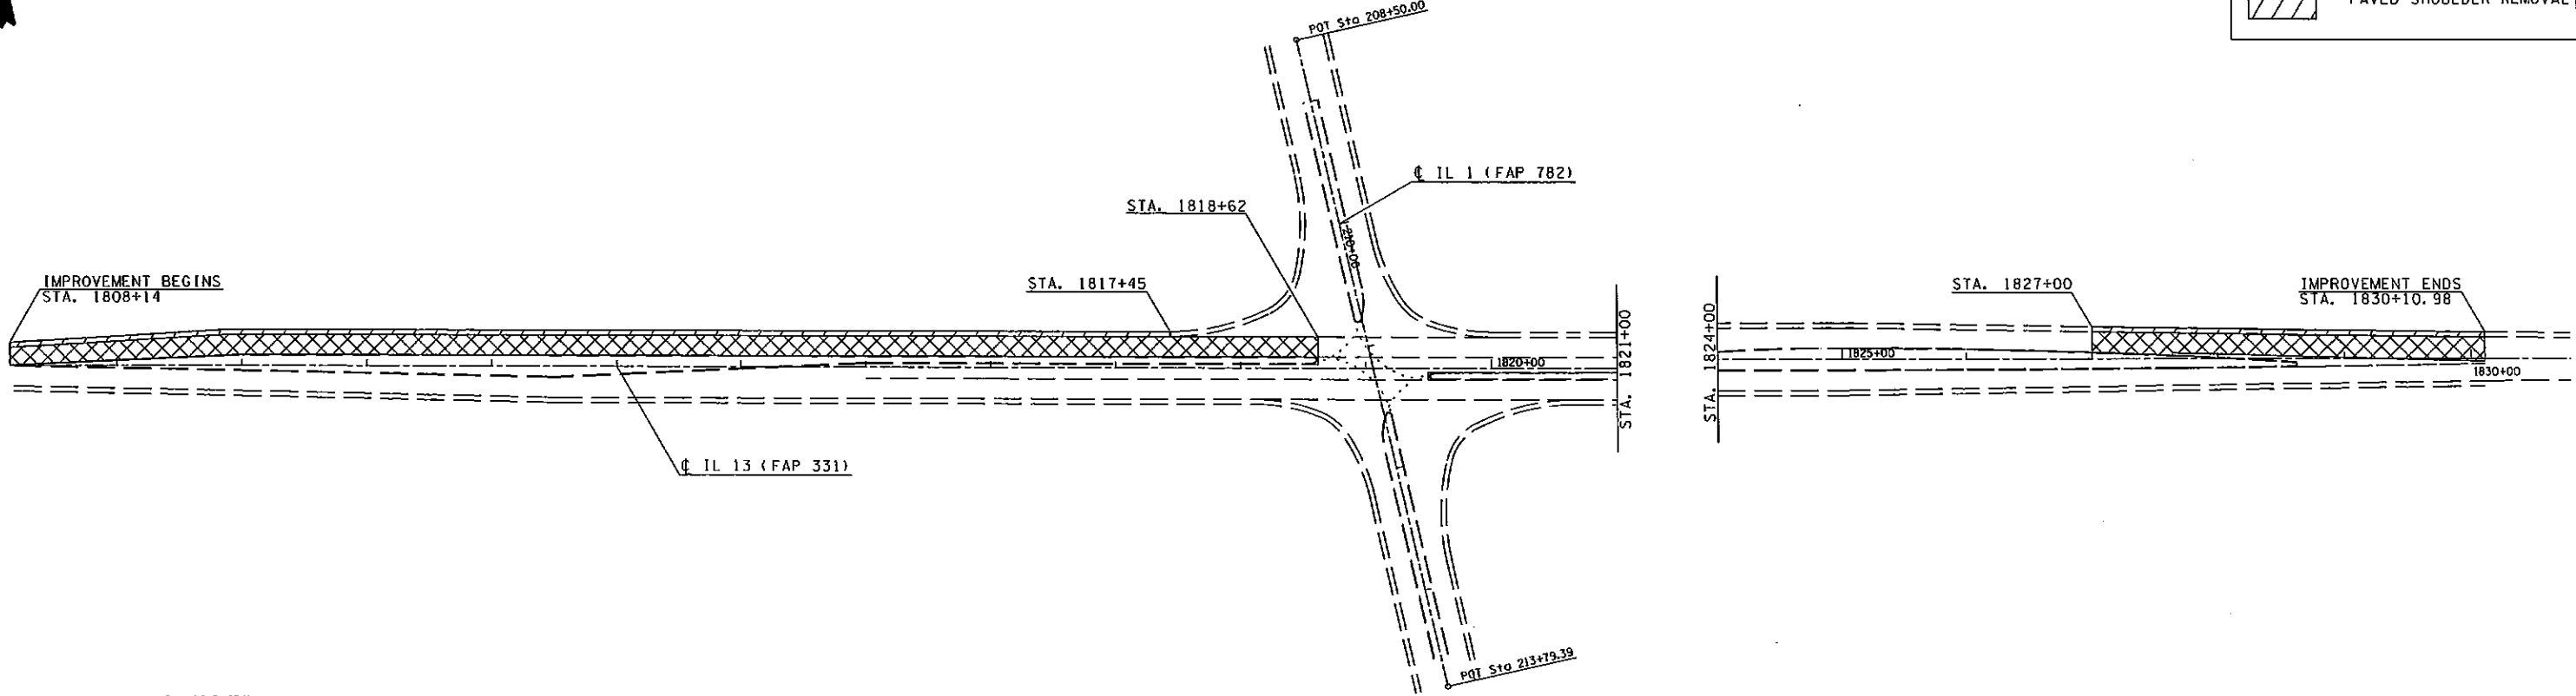

CONSTRUCTION

LEGEND

-  PORTLAND CEMENT CONCRETE PAVEMENT 10 1/2" (JOINTED)
STABILIZED SUB-BASE 4"
SUB-BASE GRANULAR MATERIAL, TYPE A 12"
-  PORTLAND CEMENT CONCRETE SHOULDERS
SUB-BASE GRANULAR MATERIAL, TYPE C
SUB-BASE GRANULAR MATERIAL, TYPE A 12"
-  AGGERGATE SHOULDERS, TYPE B

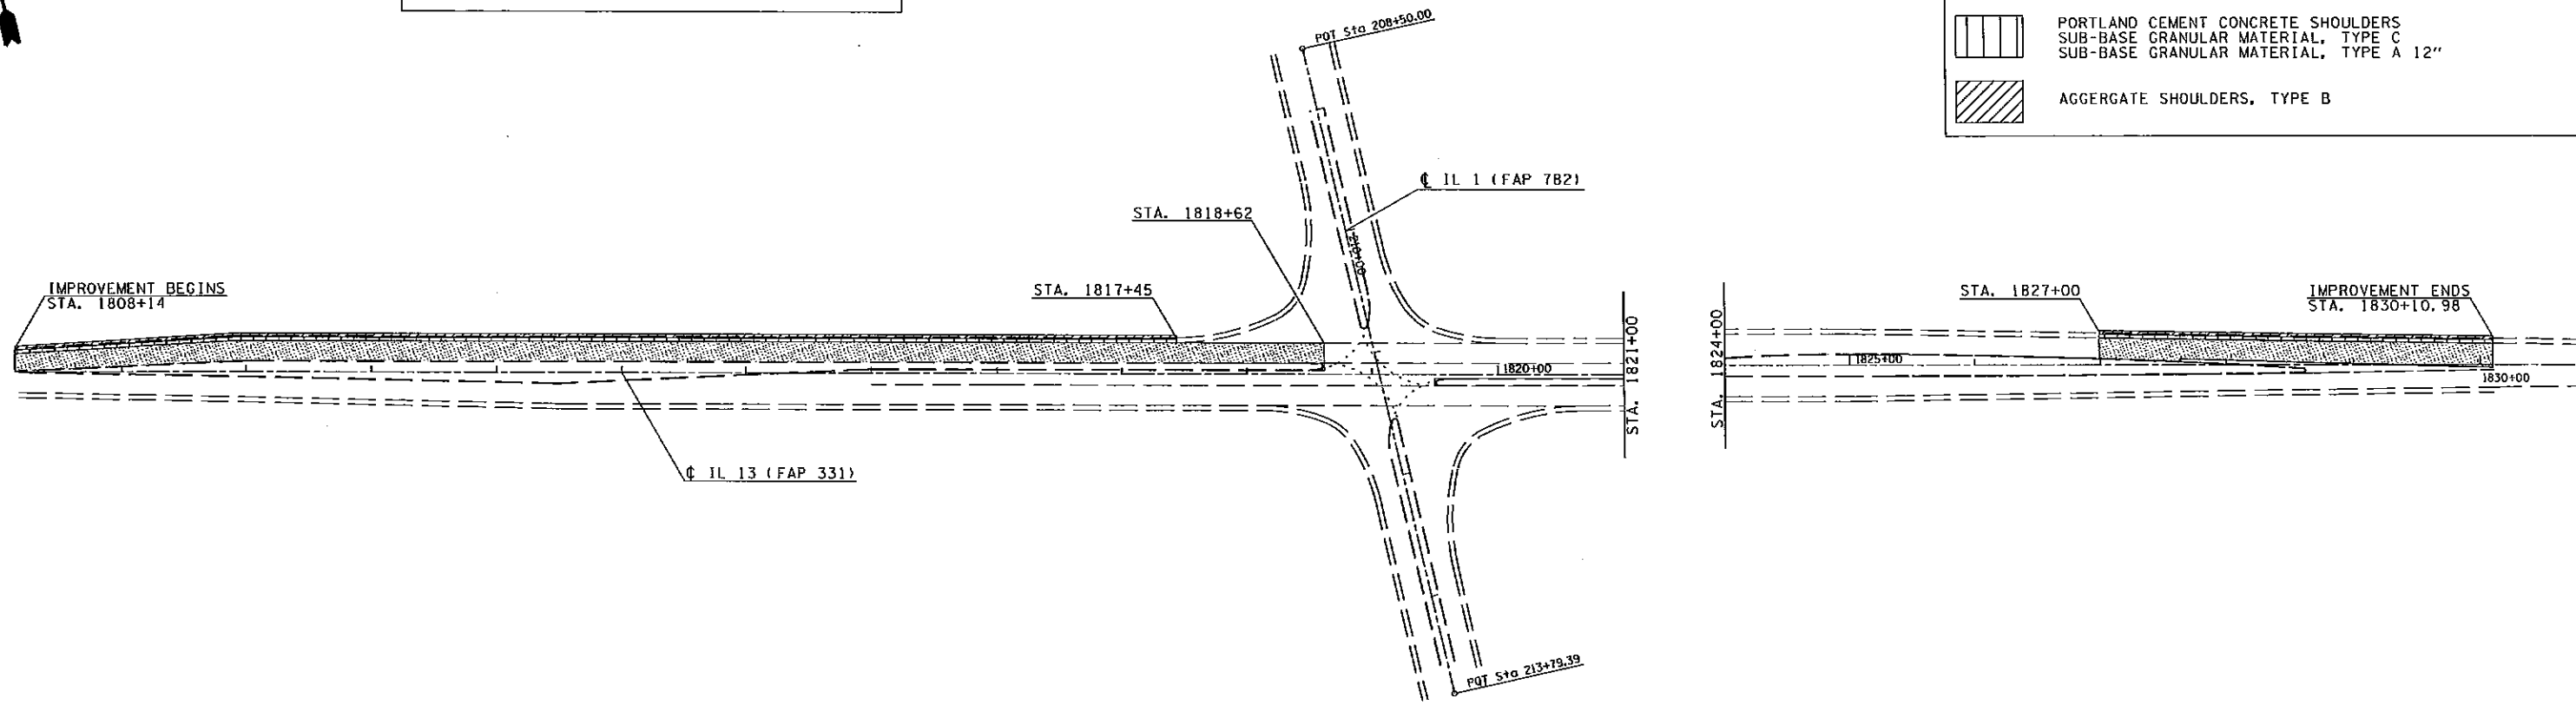

FILE NAME =	USER NAME = #USER#	DESIGNED -	REVISED -	STATE OF ILLINOIS DEPARTMENT OF TRANSPORTATION	REMOVAL/CONSTRUCTION SHEET			F.A.P. RTE.	SECTION	COUNTY	TOTAL SHEETS	SHEET NO.
#FILE#		DRAWN -	REVISED -					331	DS CM PAVEMENT REPAIR 2013-1	GALLATIN	9	9
	PLOT SCALE = #SCALE#	CHECKED -	REVISED -					CONTRACT NO. 78426				
#MODELNAME#	PLOT DATE = #DATE#	DATE -	REVISED -					(ILLINOIS) FED. AID PROJECT				