


**UN053**

REVISIONS		
NUMBER	BY	DATE

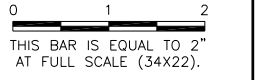

**CONSTRUCTION ACTIVITY PHASE 8 NOTES**

1. WORK LIMITS FOR THIS PHASE SHALL BE ALONG TAXIWAY A5 BETWEEN RUNWAY 14L/32R AND RUNWAY 14R/32L.
2. WORK ITEMS TO BE COMPLETED DURING THIS PHASE SHALL INCLUDE: INSTALLATION OF NEW RUNWAY GUARD LIGHTS AND ASSOCIATED CABLING.
3. WORK WITHIN THIS PHASE MAY BE CONCURRENT WITH THE WORK IN PHASE 7.
4. WORK IN THIS PHASE WILL NOT BE CONSIDERED TO BE PART OF THE CRITICAL PATH.
5. ANTICIPATED DURATION OF THIS PHASE IS 4 WORKING DAYS.


**PHASE 8**

RUNWAY 14L-32R RUNWAY 14R-32L TAXIWAY A5	OPEN OPEN CLOSED	SOUTHWEST OF RUNWAY 14L-32R
--	------------------------	-----------------------------

**LEGEND**

- PHASE WORK AREAS
- BARRICADES
- FLAGMAN
- CONTRACTOR ACCESS/HAUL ROAD
- TAXIWAY CLOSURE MARKER
- RUNWAY CLOSED - YELLOW "X" OR LIGHTED "X" EACH END OF RUNWAY

MAXIMUM EQUIPMENT HEIGHT 25 FEET

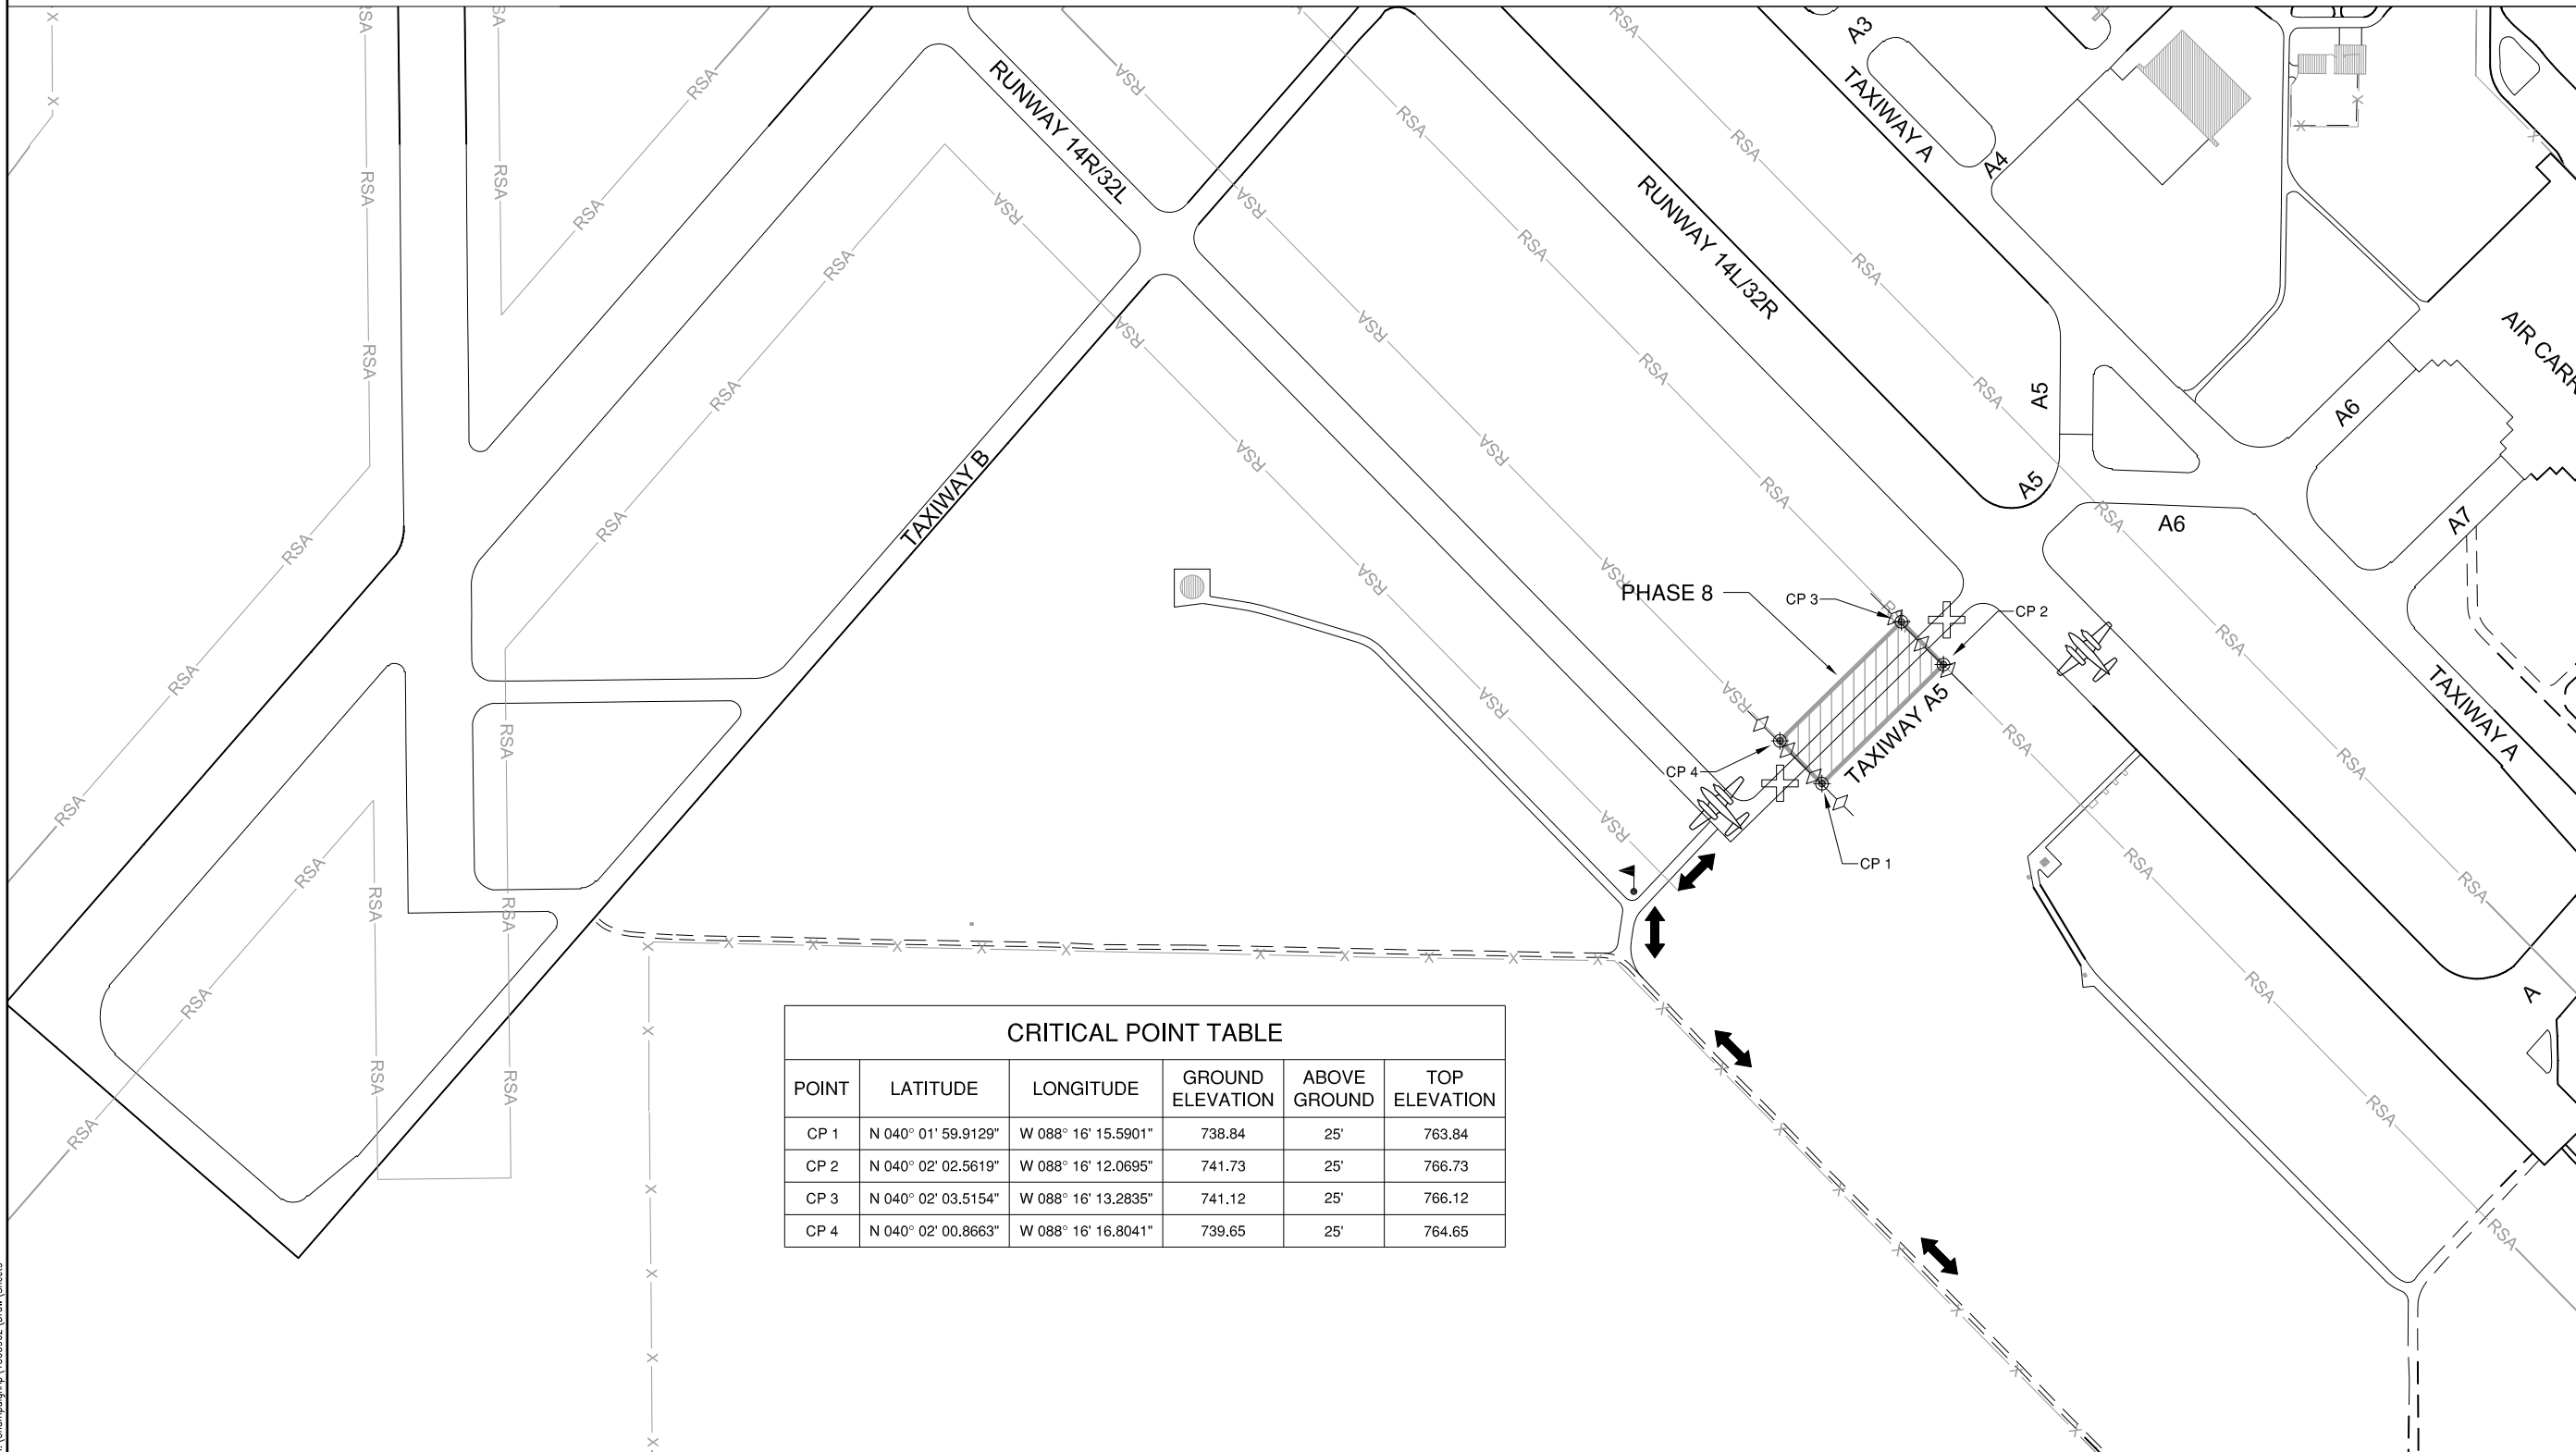

**CRITICAL POINT TABLE**

POINT	LATITUDE	LONGITUDE	GROUND ELEVATION	ABOVE GROUND	TOP ELEVATION
CP 1	N 040° 01' 59.9129"	W 088° 16' 15.5901"	738.84	25'	763.84
CP 2	N 040° 02' 02.5619"	W 088° 16' 12.0695"	741.73	25'	766.73
CP 3	N 040° 02' 03.5154"	W 088° 16' 13.2835"	741.12	25'	766.12
CP 4	N 040° 02' 00.8663"	W 088° 16' 16.8041"	739.65	25'	764.65

UNIVERSITY OF ILLINOIS  
 WILLARD AIRPORT  
 SAVOY, ILLINOIS

BASE BID - REALIGN AND WIDEN TAXIWAY C  
 CONSTRUCTION ACTIVITY PLAN - PHASE 8

© Copyright CMT, Inc.

**CMT**  
 CRAWFORD, MURPHY & TILLY, INC.  
 CONSULTING ENGINEERS  
 License No. 184-000613



DESIGN BY:	CBG
DRAWN BY:	ADD
CHECKED BY:	CET
APPROVED BY:	CET
DATE:	JUNE 27, 2014
JOB No:	13059-02-00
IL PROJ. NO. CMI-4347	
AIP PROJ. NO. 3-17-0016-XX	
SHEET 16 OF 83 SHEETS	