


UN053

REVISIONS		
NUMBER	BY	DATE

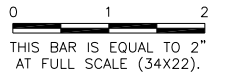

UNIVERSITY OF ILLINOIS
 WILLARD AIRPORT
 SAVOY, ILLINOIS


**BASE BID - REALIGN AND WIDEN TAXIWAY C
 EXISTING PAVEMENT STRUCTURES**

© Copyright CMT, Inc.



DESIGN BY:	CBG
DRAWN BY:	ADD
CHECKED BY:	CET
APPROVED BY:	CET
DATE:	JUNE 27, 2014
JOB No:	13059-02-00

IL PROJ. NO. CMI-4347
 AIP PROJ. NO. 3-17-0016-XX

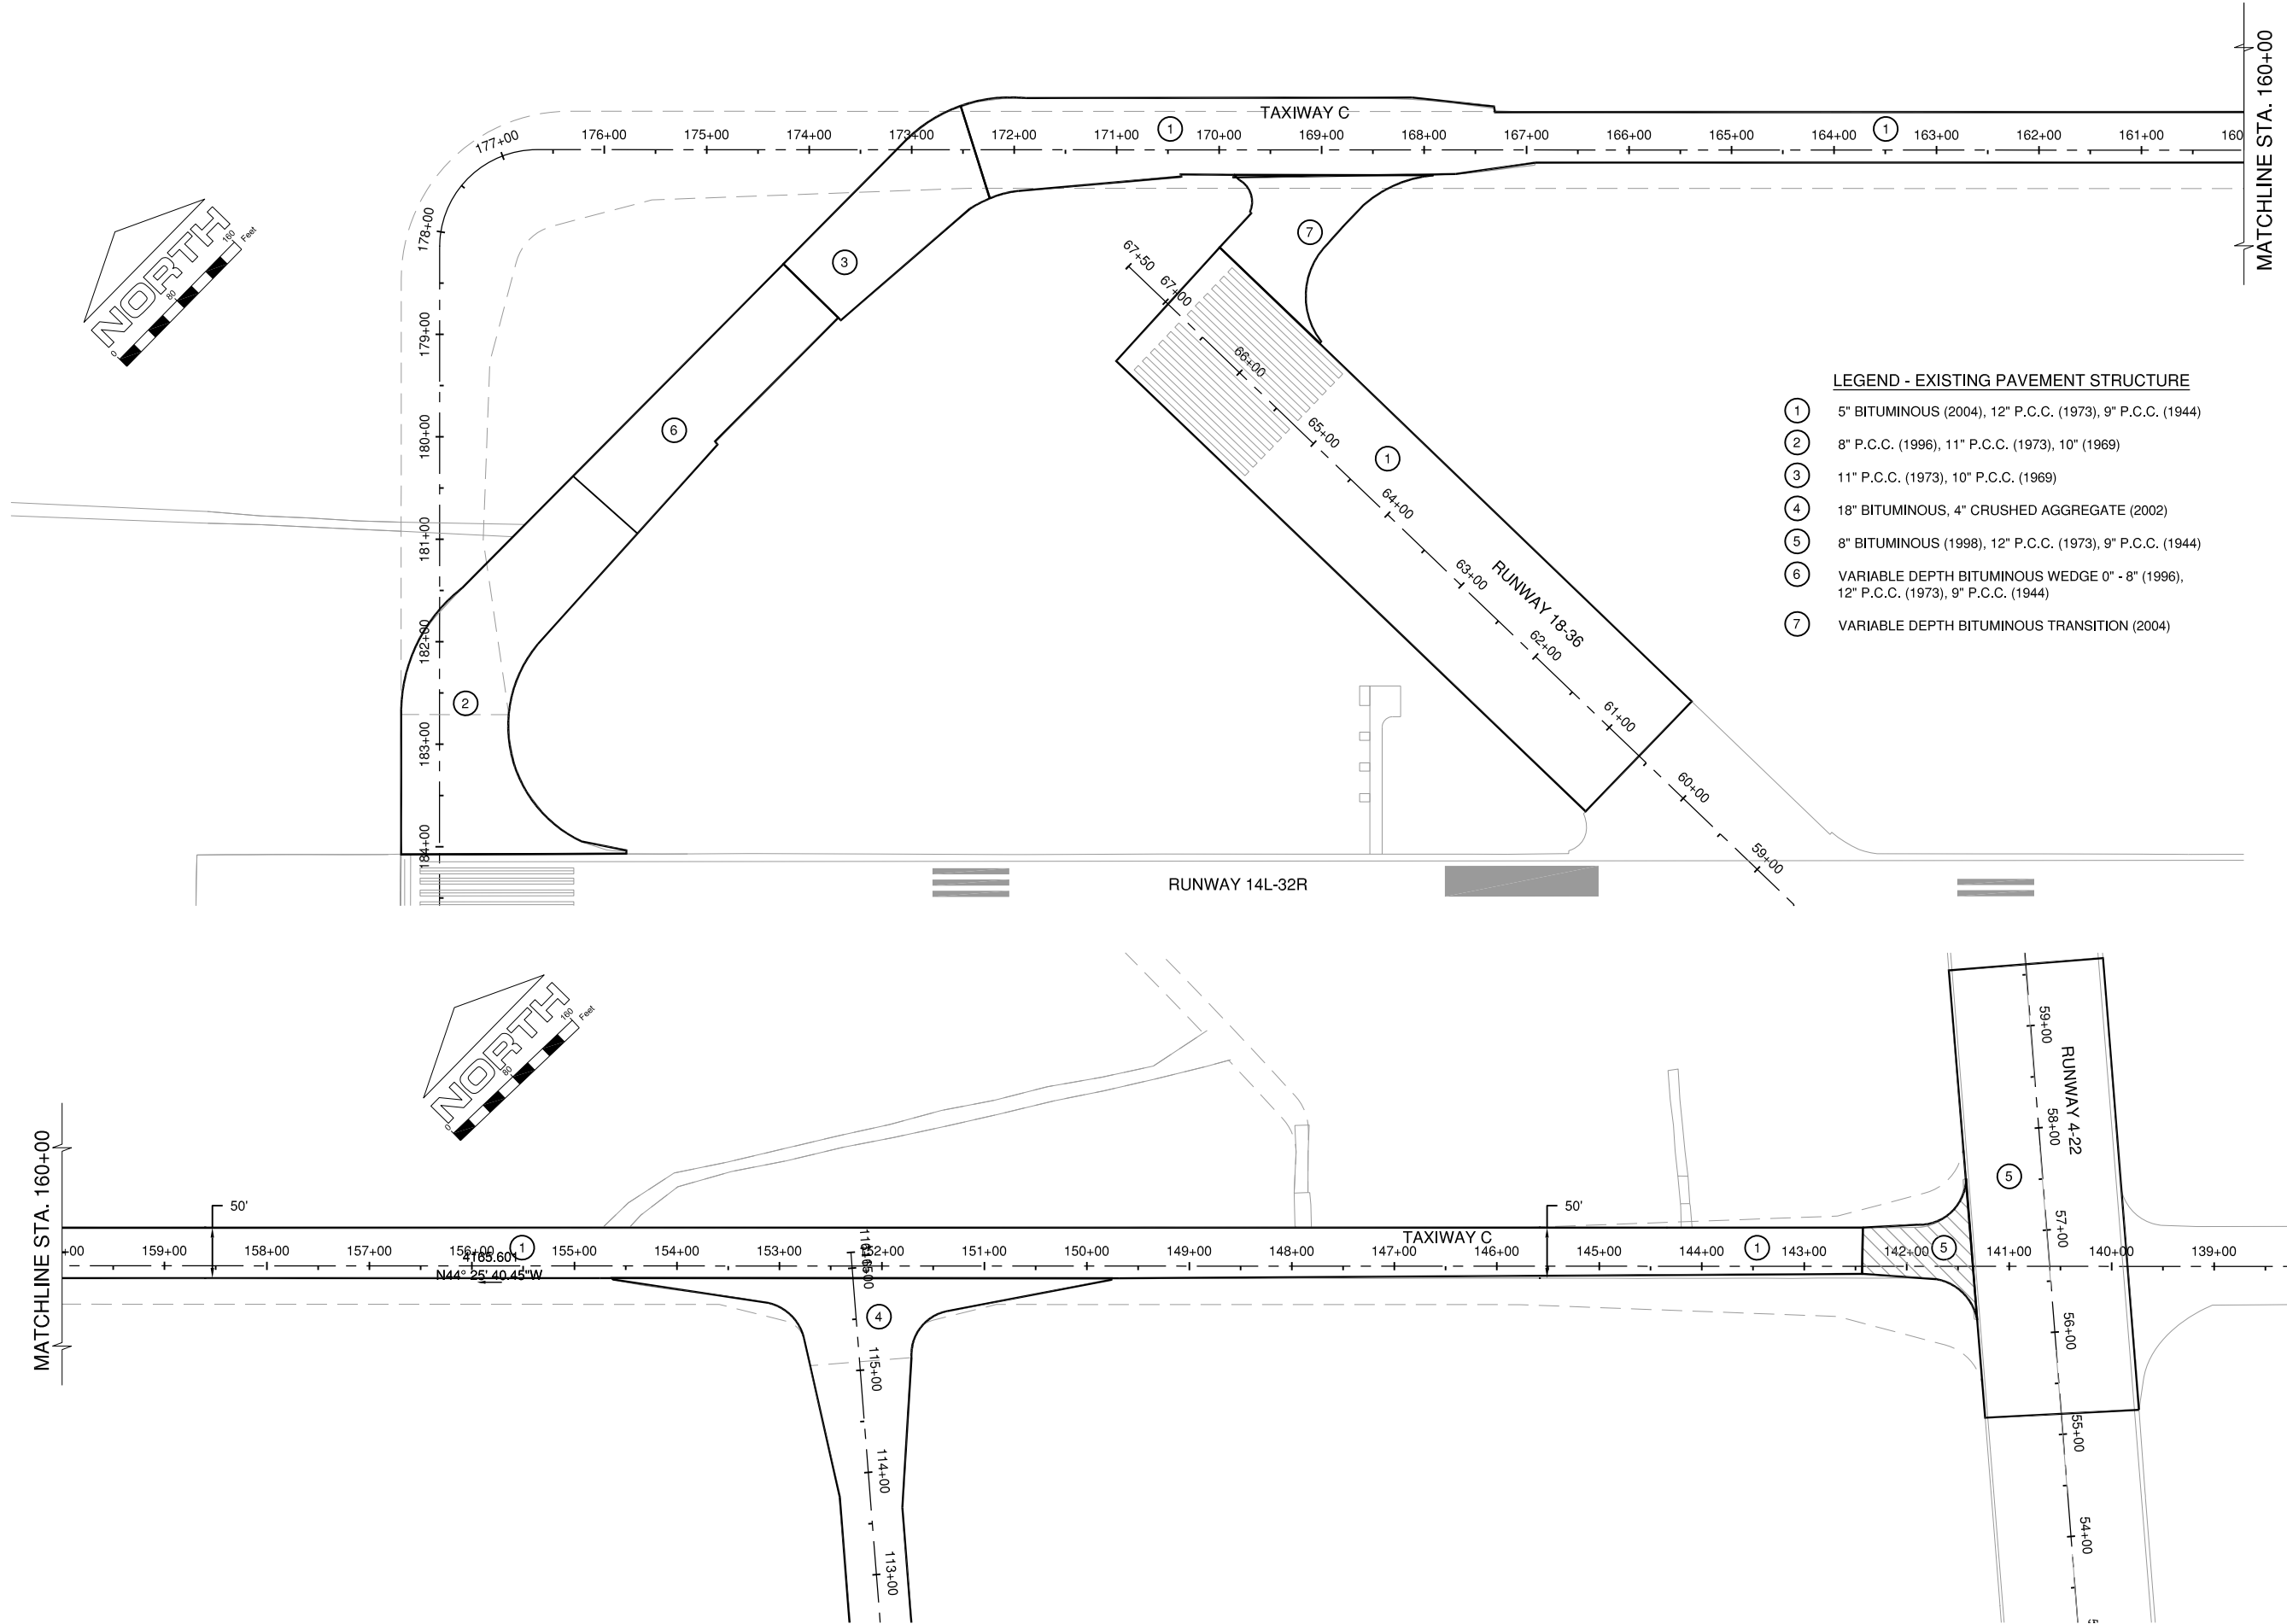

- LEGEND - EXISTING PAVEMENT STRUCTURE**
- ① 5" BITUMINOUS (2004), 12" P.C.C. (1973), 9" P.C.C. (1944)
 - ② 8" P.C.C. (1996), 11" P.C.C. (1973), 10" (1969)
 - ③ 11" P.C.C. (1973), 10" P.C.C. (1969)
 - ④ 18" BITUMINOUS, 4" CRUSHED AGGREGATE (2002)
 - ⑤ 8" BITUMINOUS (1998), 12" P.C.C. (1973), 9" P.C.C. (1944)
 - ⑥ VARIABLE DEPTH BITUMINOUS WEDGE 0" - 8" (1996), 12" P.C.C. (1973), 9" P.C.C. (1944)
 - ⑦ VARIABLE DEPTH BITUMINOUS TRANSITION (2004)