
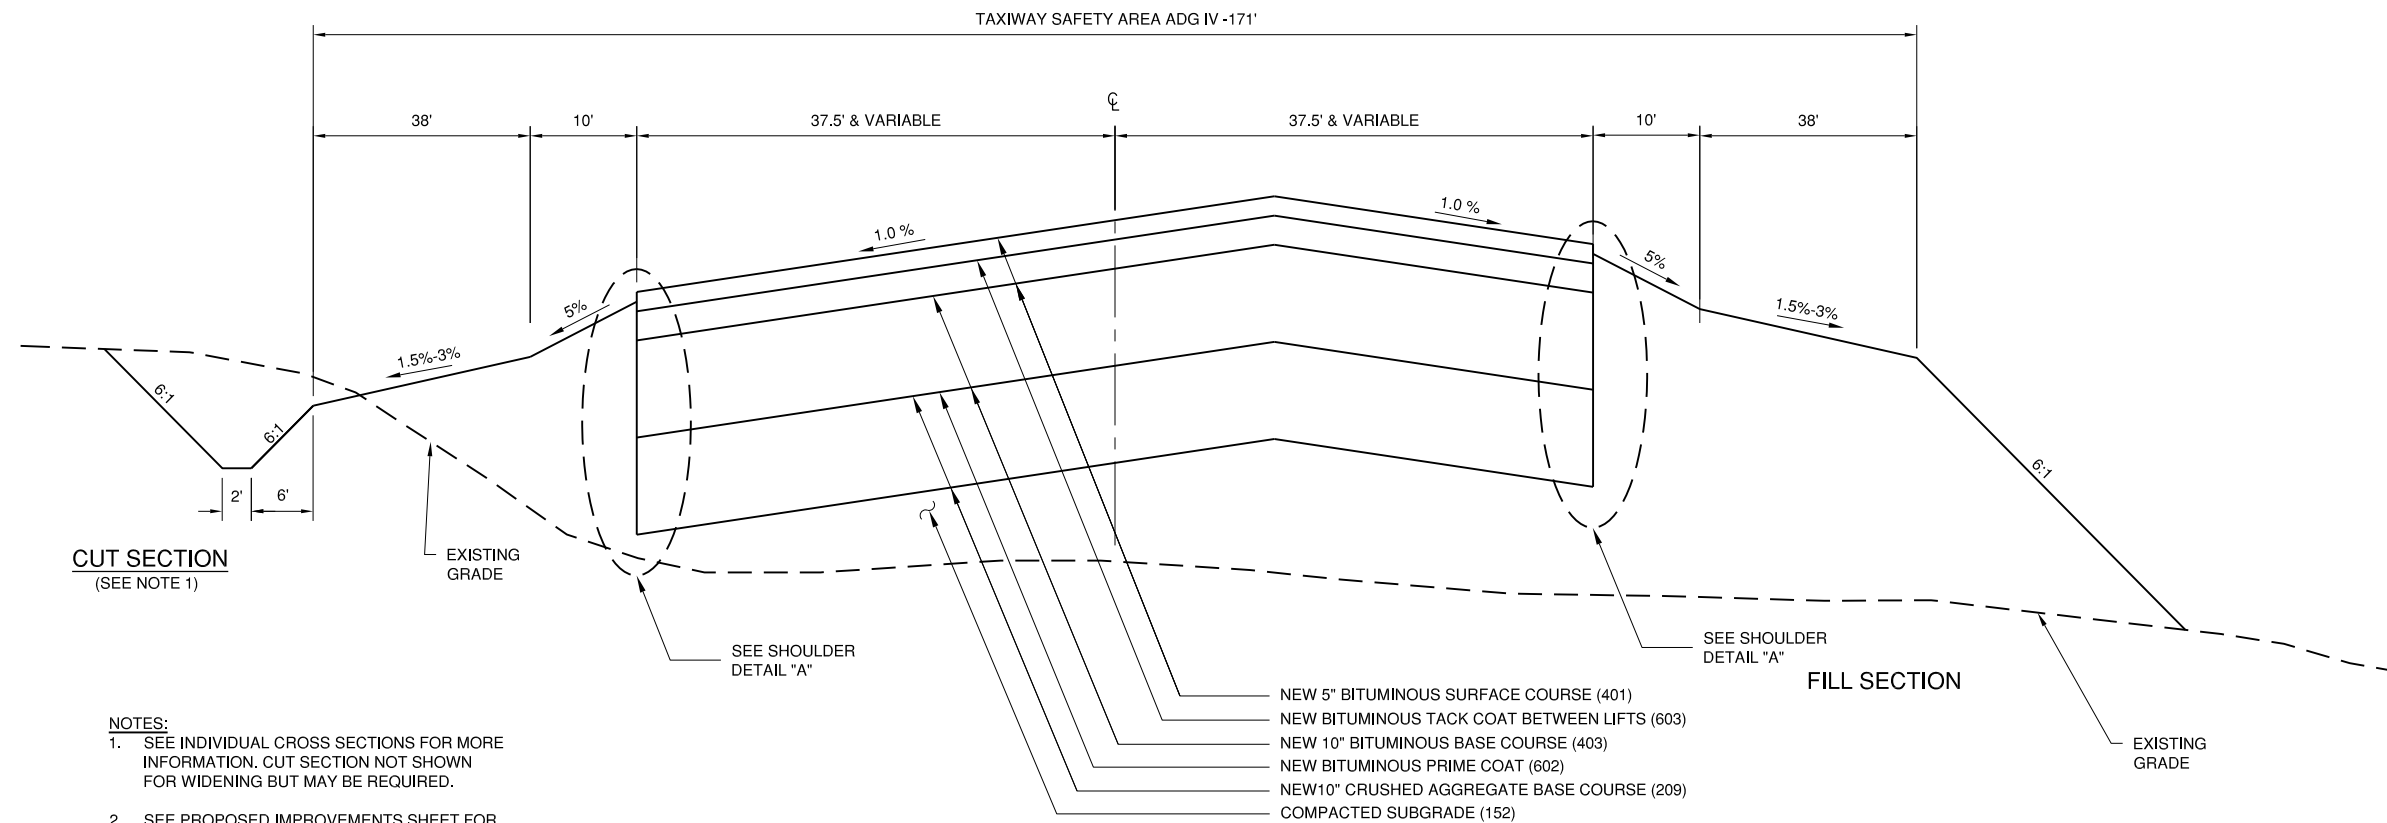


**UN053**

REVISIONS		
NUMBER	BY	DATE

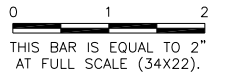


**CUT SECTION**  
(SEE NOTE 1)


**NOTES:**

- SEE INDIVIDUAL CROSS SECTIONS FOR MORE INFORMATION. CUT SECTION NOT SHOWN FOR WIDENING BUT MAY BE REQUIRED.
- SEE PROPOSED IMPROVEMENTS SHEET FOR APPROXIMATE LOCATION OF TYPICAL SECTIONS.

**PARALLEL TAXIWAY C WIDENING**  
 STA. 171+86.53 TO STA 182+71.08

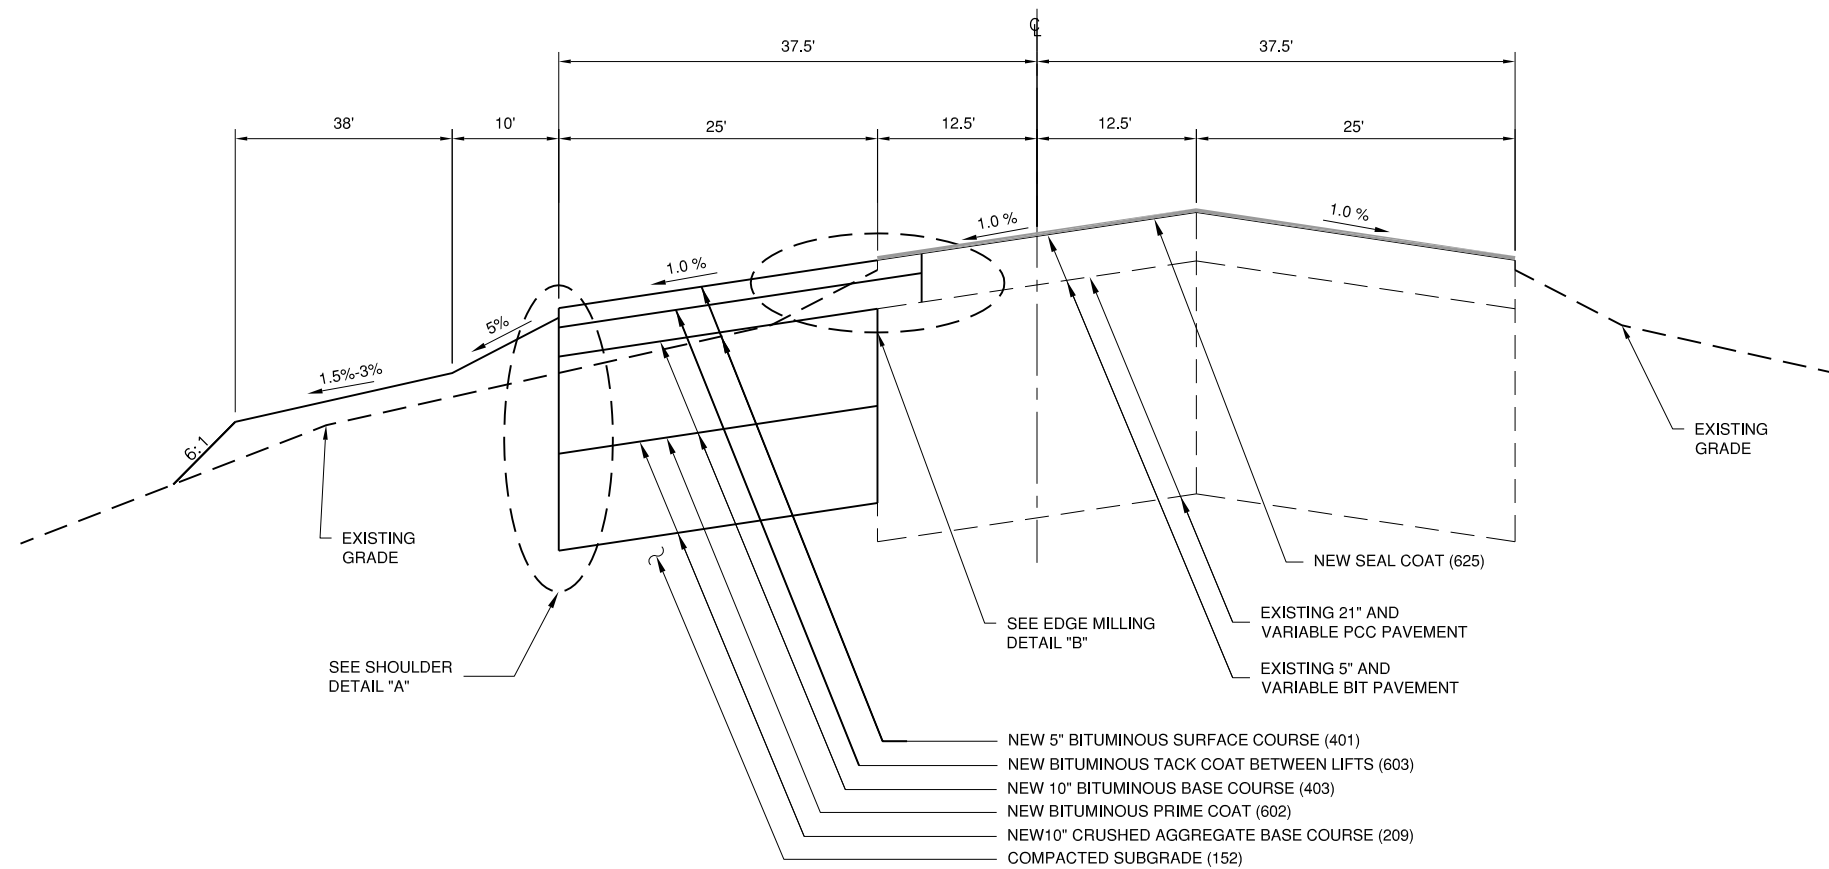

**CMI - WIDEN TAXIWAY C**  
 STA. 154+63.26 TO STA. 166+91.59

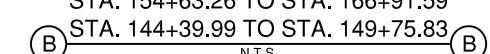

UNIVERSITY OF ILLINOIS  
 WILLARD AIRPORT  
 SAVOY, ILLINOIS

**BASE BID - REALIGN AND WIDEN TAXIWAY C**  
**TYPICAL SECTIONS 1**

© Copyright CMT, Inc.



DESIGN BY:	CBG
DRAWN BY:	CMT
CHECKED BY:	CET
APPROVED BY:	CET
DATE:	JUNE 27, 2014
JOB No:	13059-02-00

IL PROJ. NO. CMI-4347  
 AIP PROJ. NO. 3-17-0016-XX