


UN053

REVISIONS		
NUMBER	BY	DATE

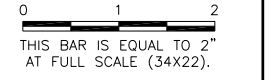



UNIVERSITY OF ILLINOIS
 WILLARD AIRPORT
 SAVOY, ILLINOIS

**BASE BID - REALIGN AND WIDEN TAXIWAY C
 PROPOSED DRAINAGE IMPROVEMENTS
 SHEET 1**

© Copyright CMT, Inc.


CMT
 CRAWFORD, MURPHY & TILLY, INC.
 CONSULTING ENGINEERS
 License No. 184-000613

DESIGN BY:	CBG
DRAWN BY:	ADD
CHECKED BY:	CET
APPROVED BY:	CET
DATE:	JUNE 27, 2014
JOB No:	13059-02-00
IL PROJ. NO. CMI-4347 AIP PROJ. NO. 3-17-0016-XX	
SHEET 34 OF 83 SHEETS	

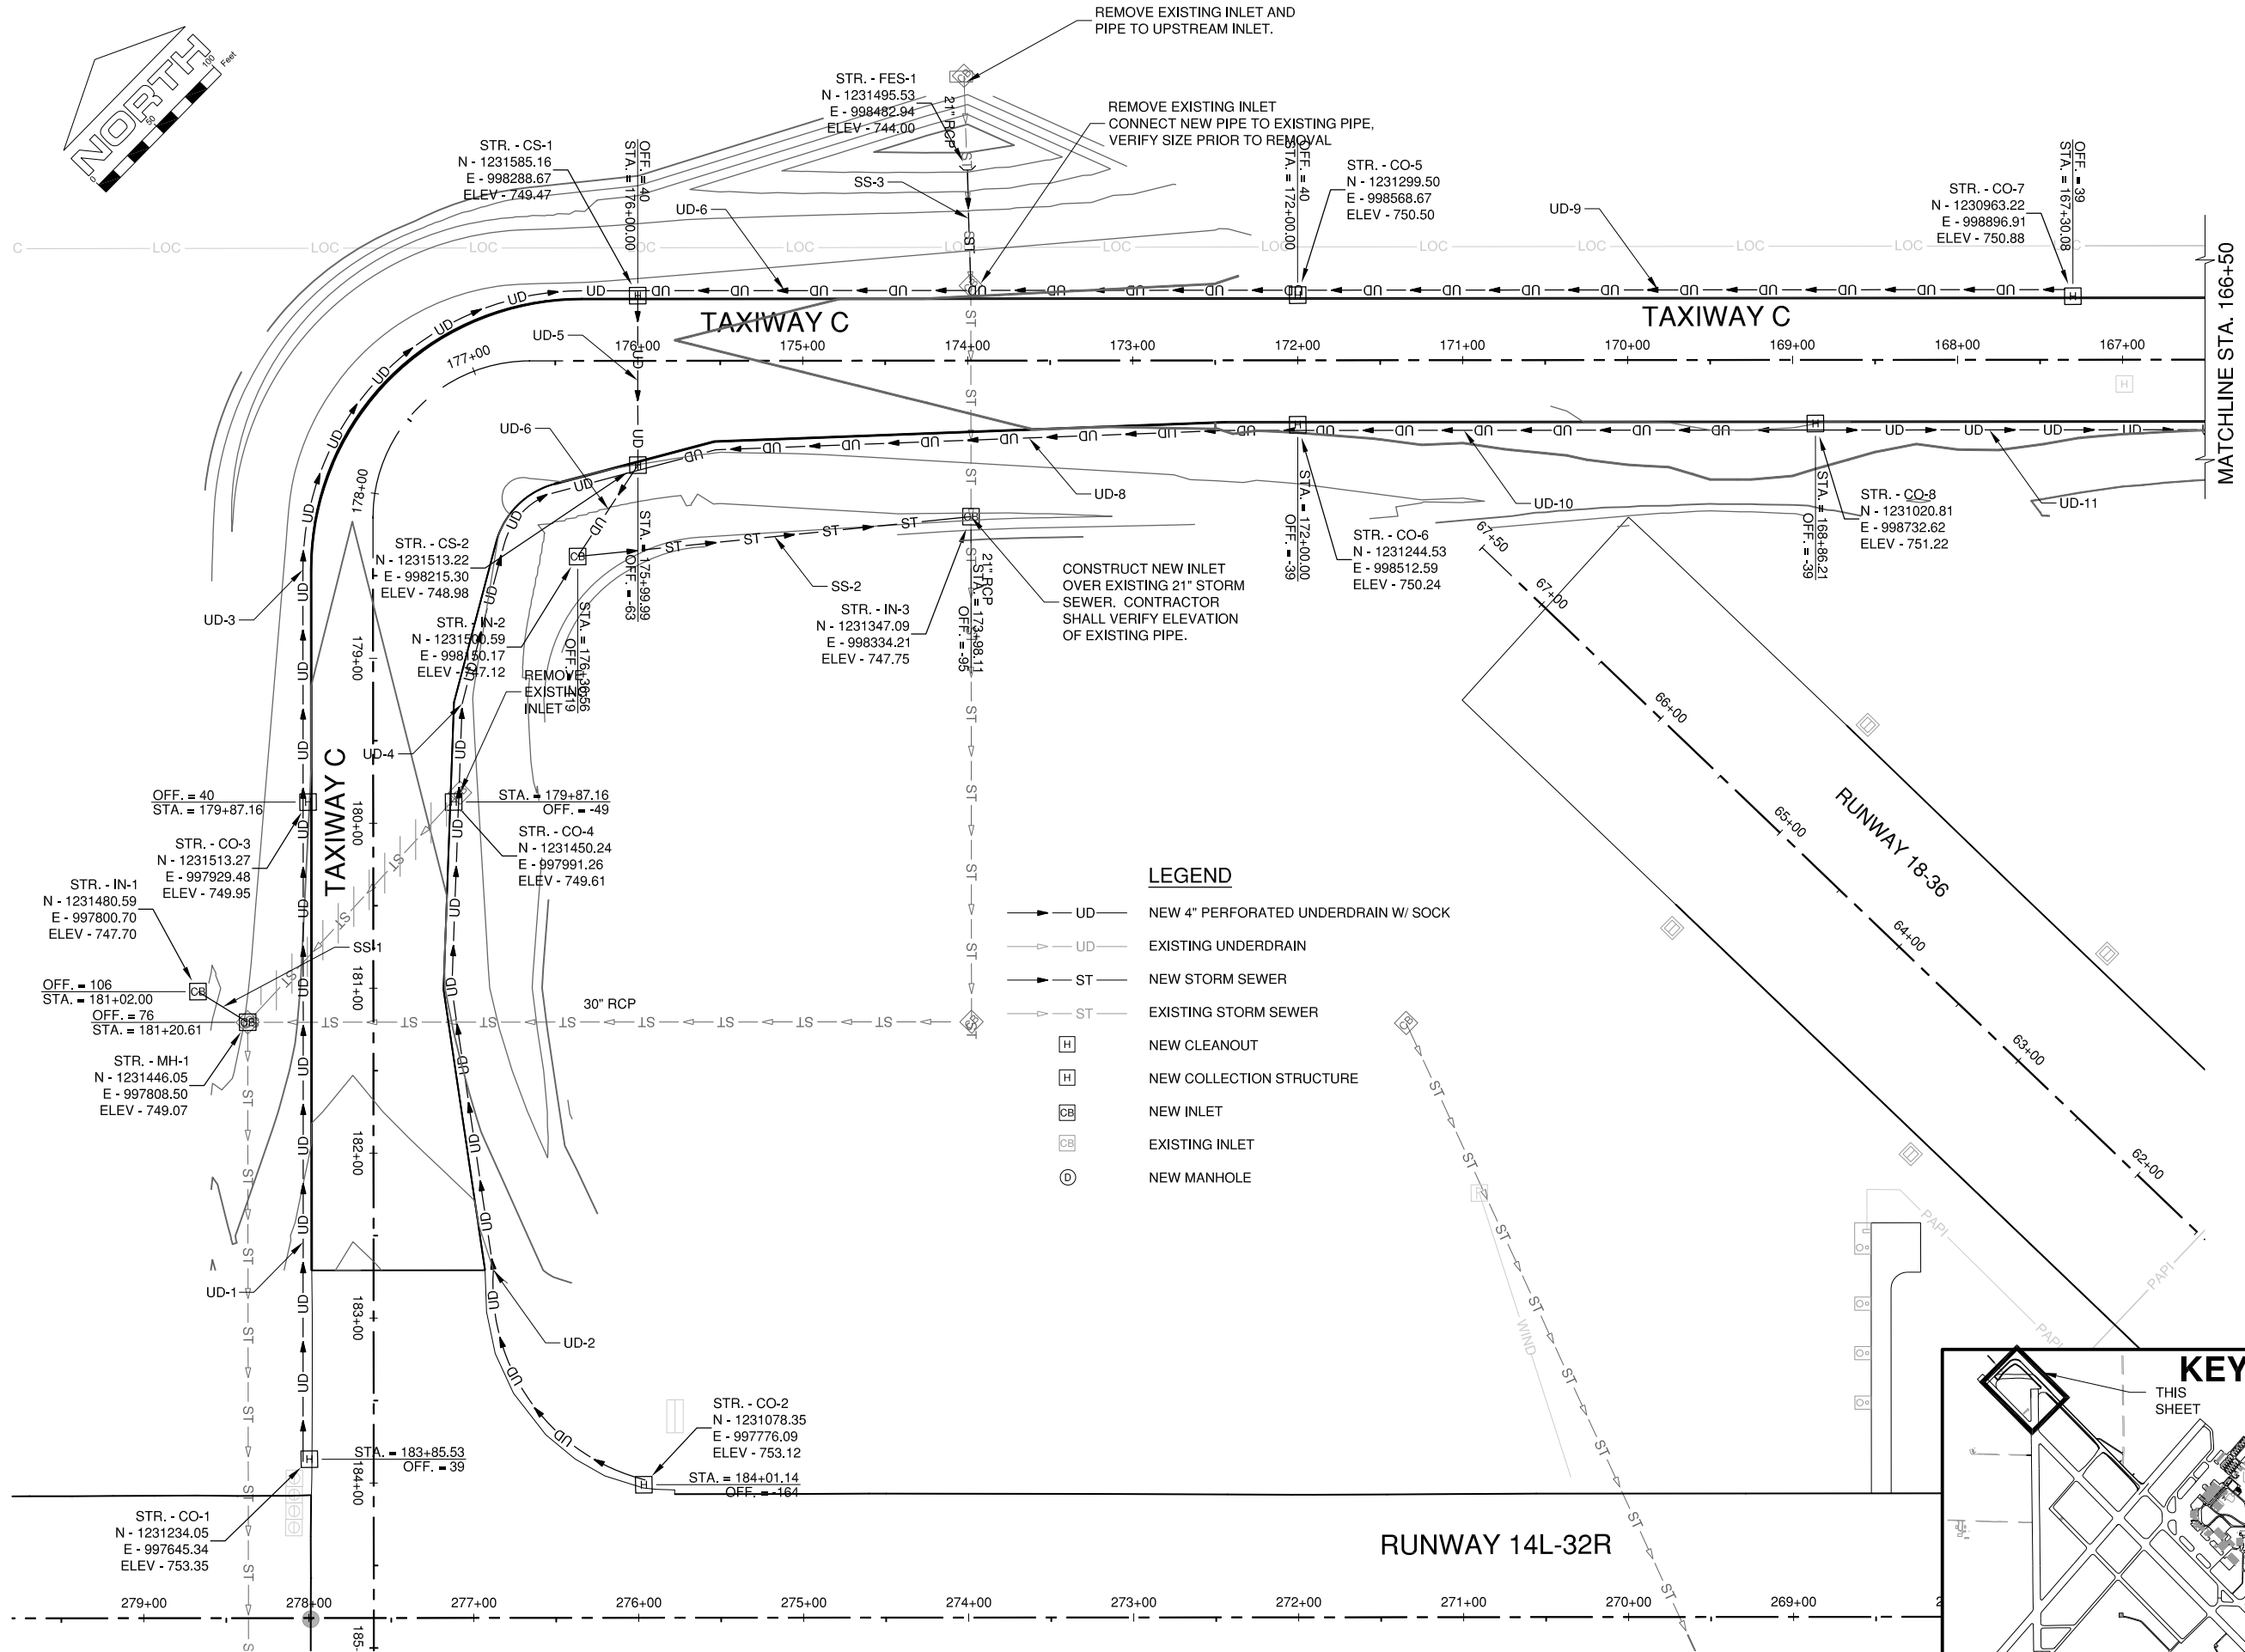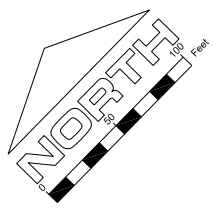

LEGEND

	NEW 4" PERFORATED UNDERDRAIN W/ SOCK
	EXISTING UNDERDRAIN
	NEW STORM SEWER
	EXISTING STORM SEWER
	NEW CLEANOUT
	NEW COLLECTION STRUCTURE
	NEW INLET
	EXISTING INLET
	NEW MANHOLE

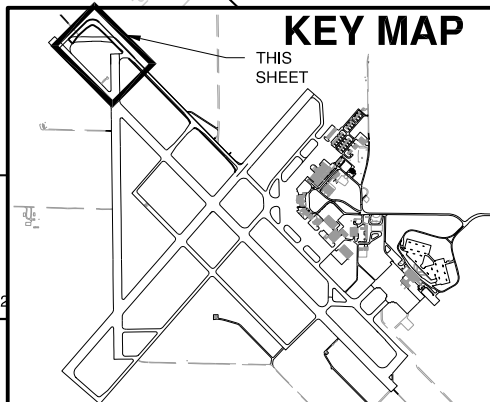

K:\Champaign\1305902\Draw\Sheets