


UN053

REVISIONS		
NUMBER	BY	DATE

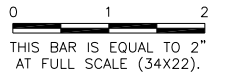

UNIVERSITY OF ILLINOIS
 WILLARD AIRPORT
 SAVOY, ILLINOIS



**BASE BID - REALIGN AND WIDEN TAXIWAY C
 TURFING PLAN AND INDEX TO CROSS
 SECTIONS SHEET 1**

© Copyright CMT, Inc.

CMT
 CRAWFORD, MURPHY & TILLY, INC.
 CONSULTING ENGINEERS
 License No. 184-000613



DESIGN BY:	CBG
DRAWN BY:	ADD
CHECKED BY:	CET
APPROVED BY:	CET
DATE:	JUNE 27, 2014
JOB No:	13059-02-00
IL PROJ. NO. CMI-4347 AIP PROJ. NO. 3-17-0016-XX	
SHEET	64 OF 83 SHEETS

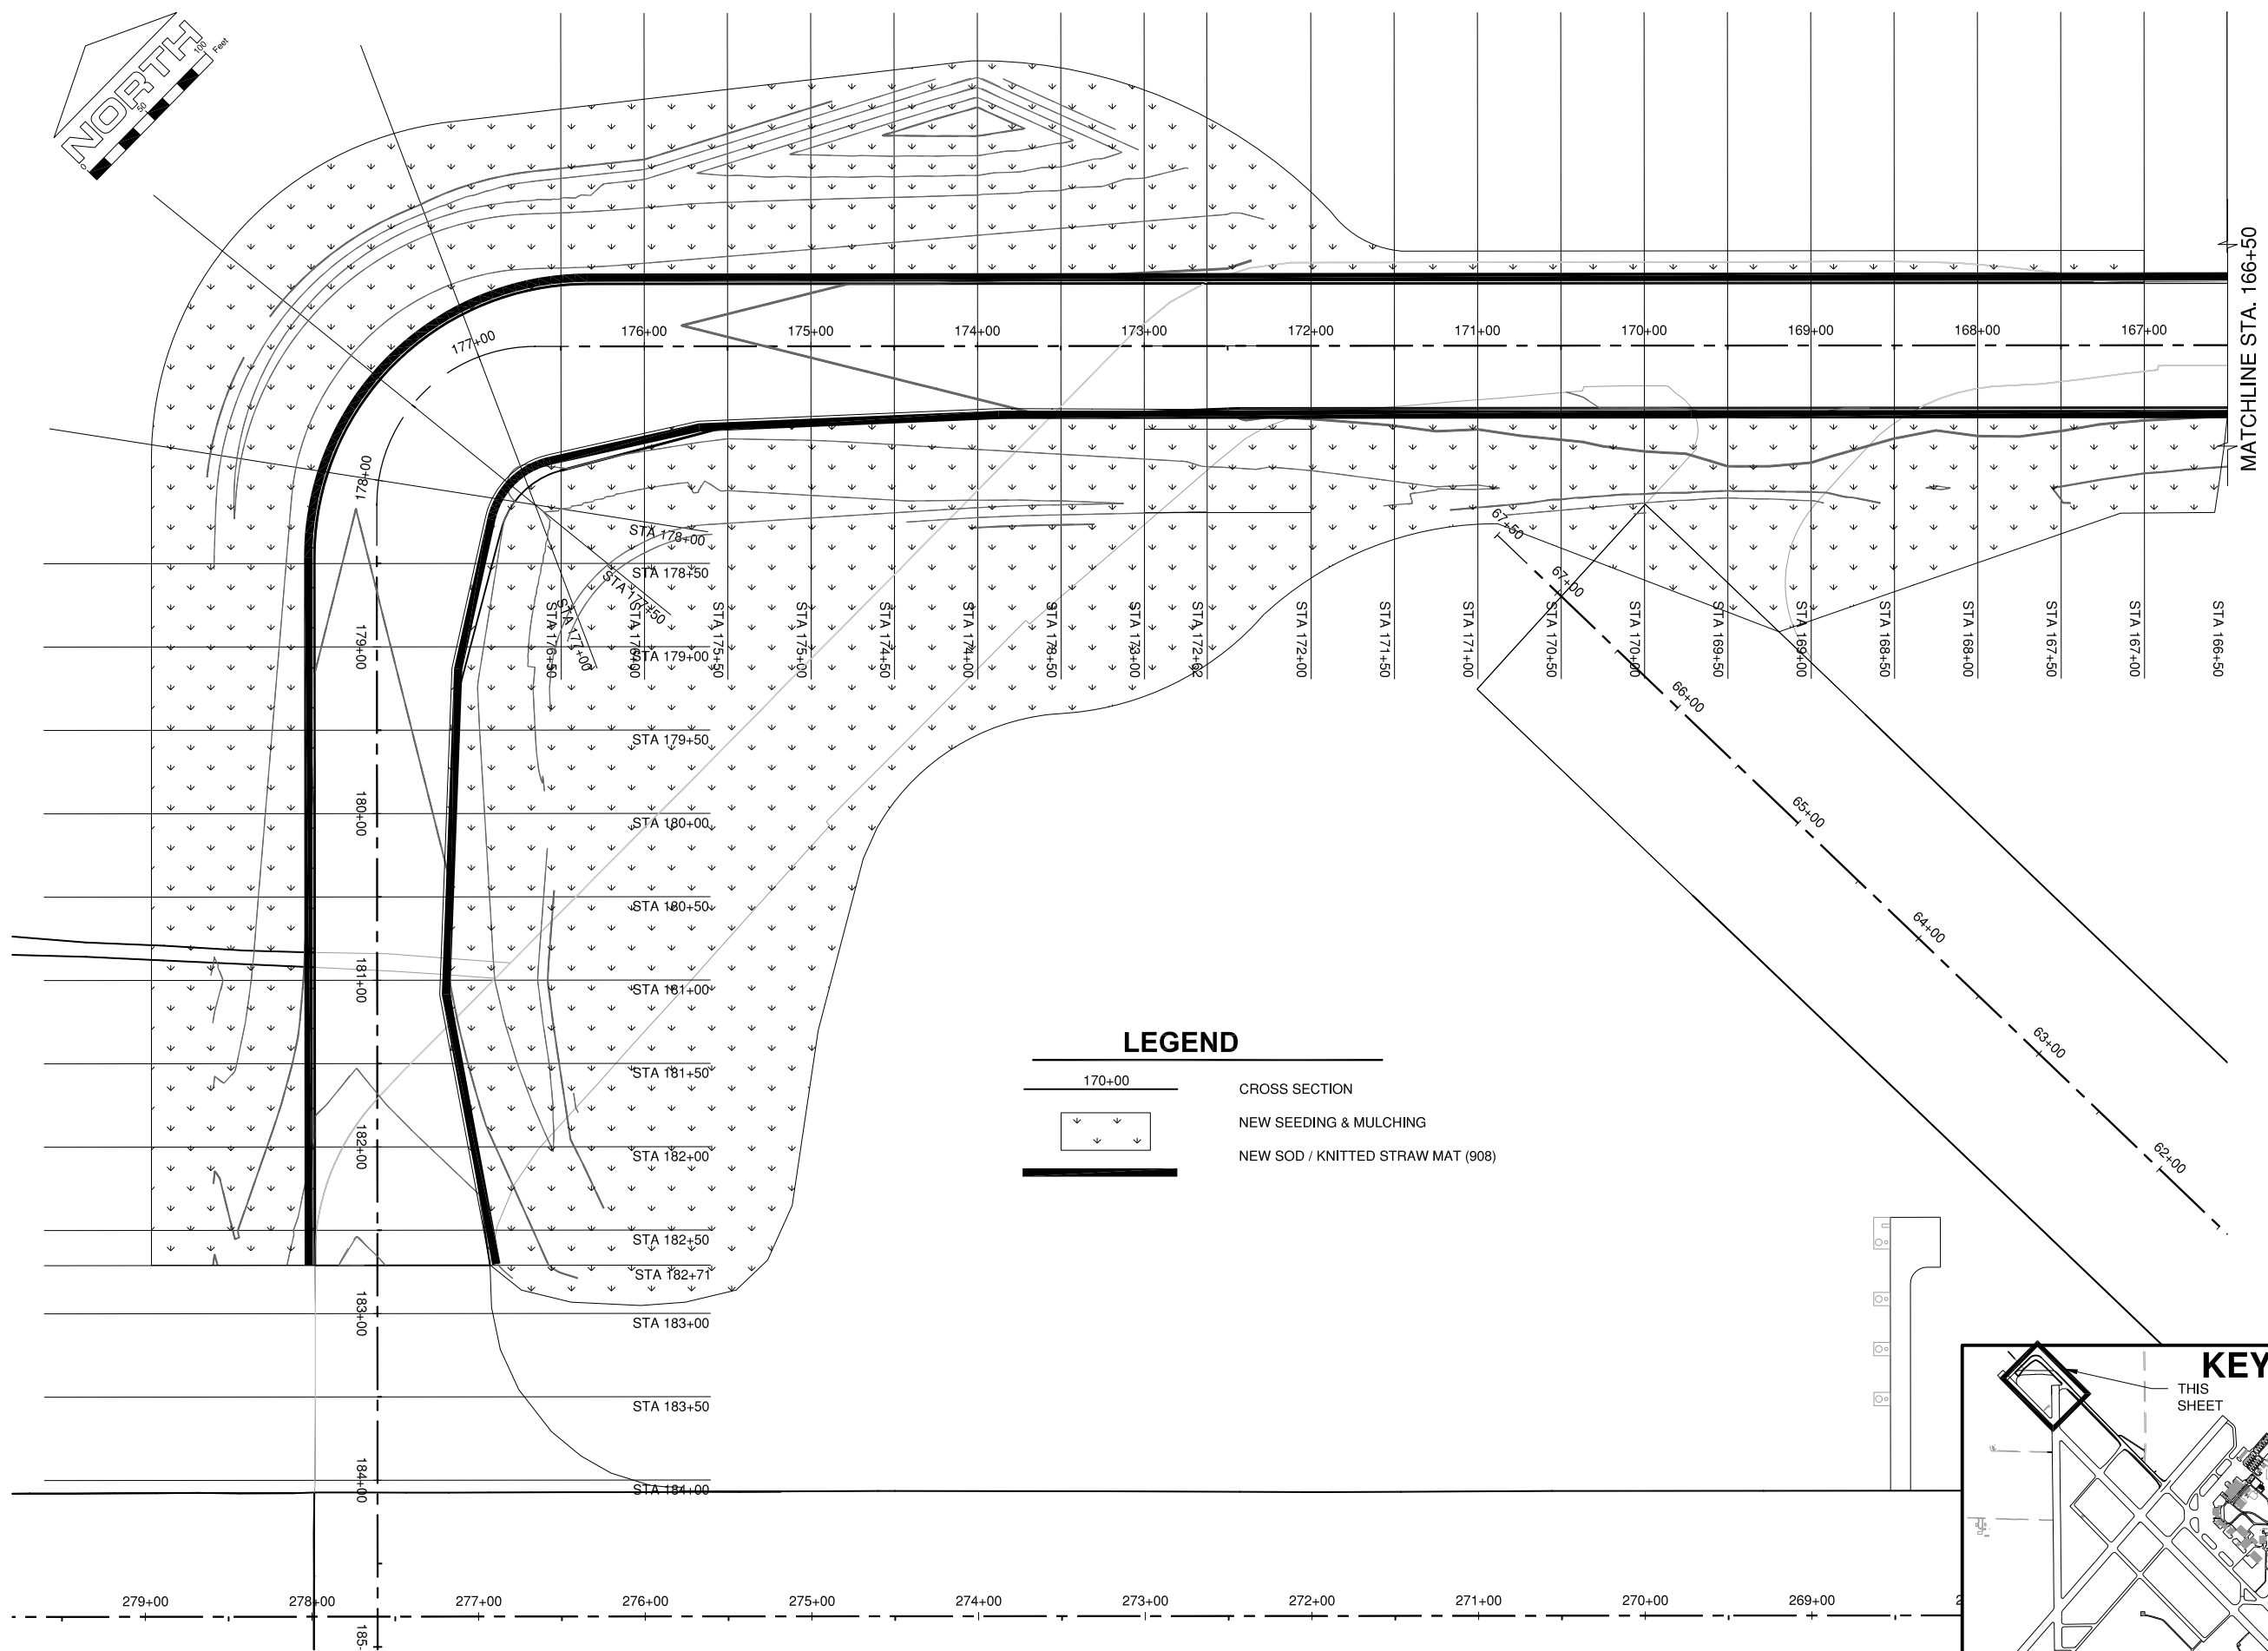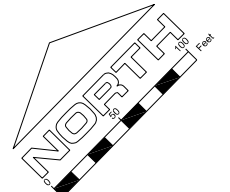

LEGEND

- 170+00 CROSS SECTION
- NEW SEEDING & MULCHING
- NEW SOD / KNITTED STRAW MAT (908)

