
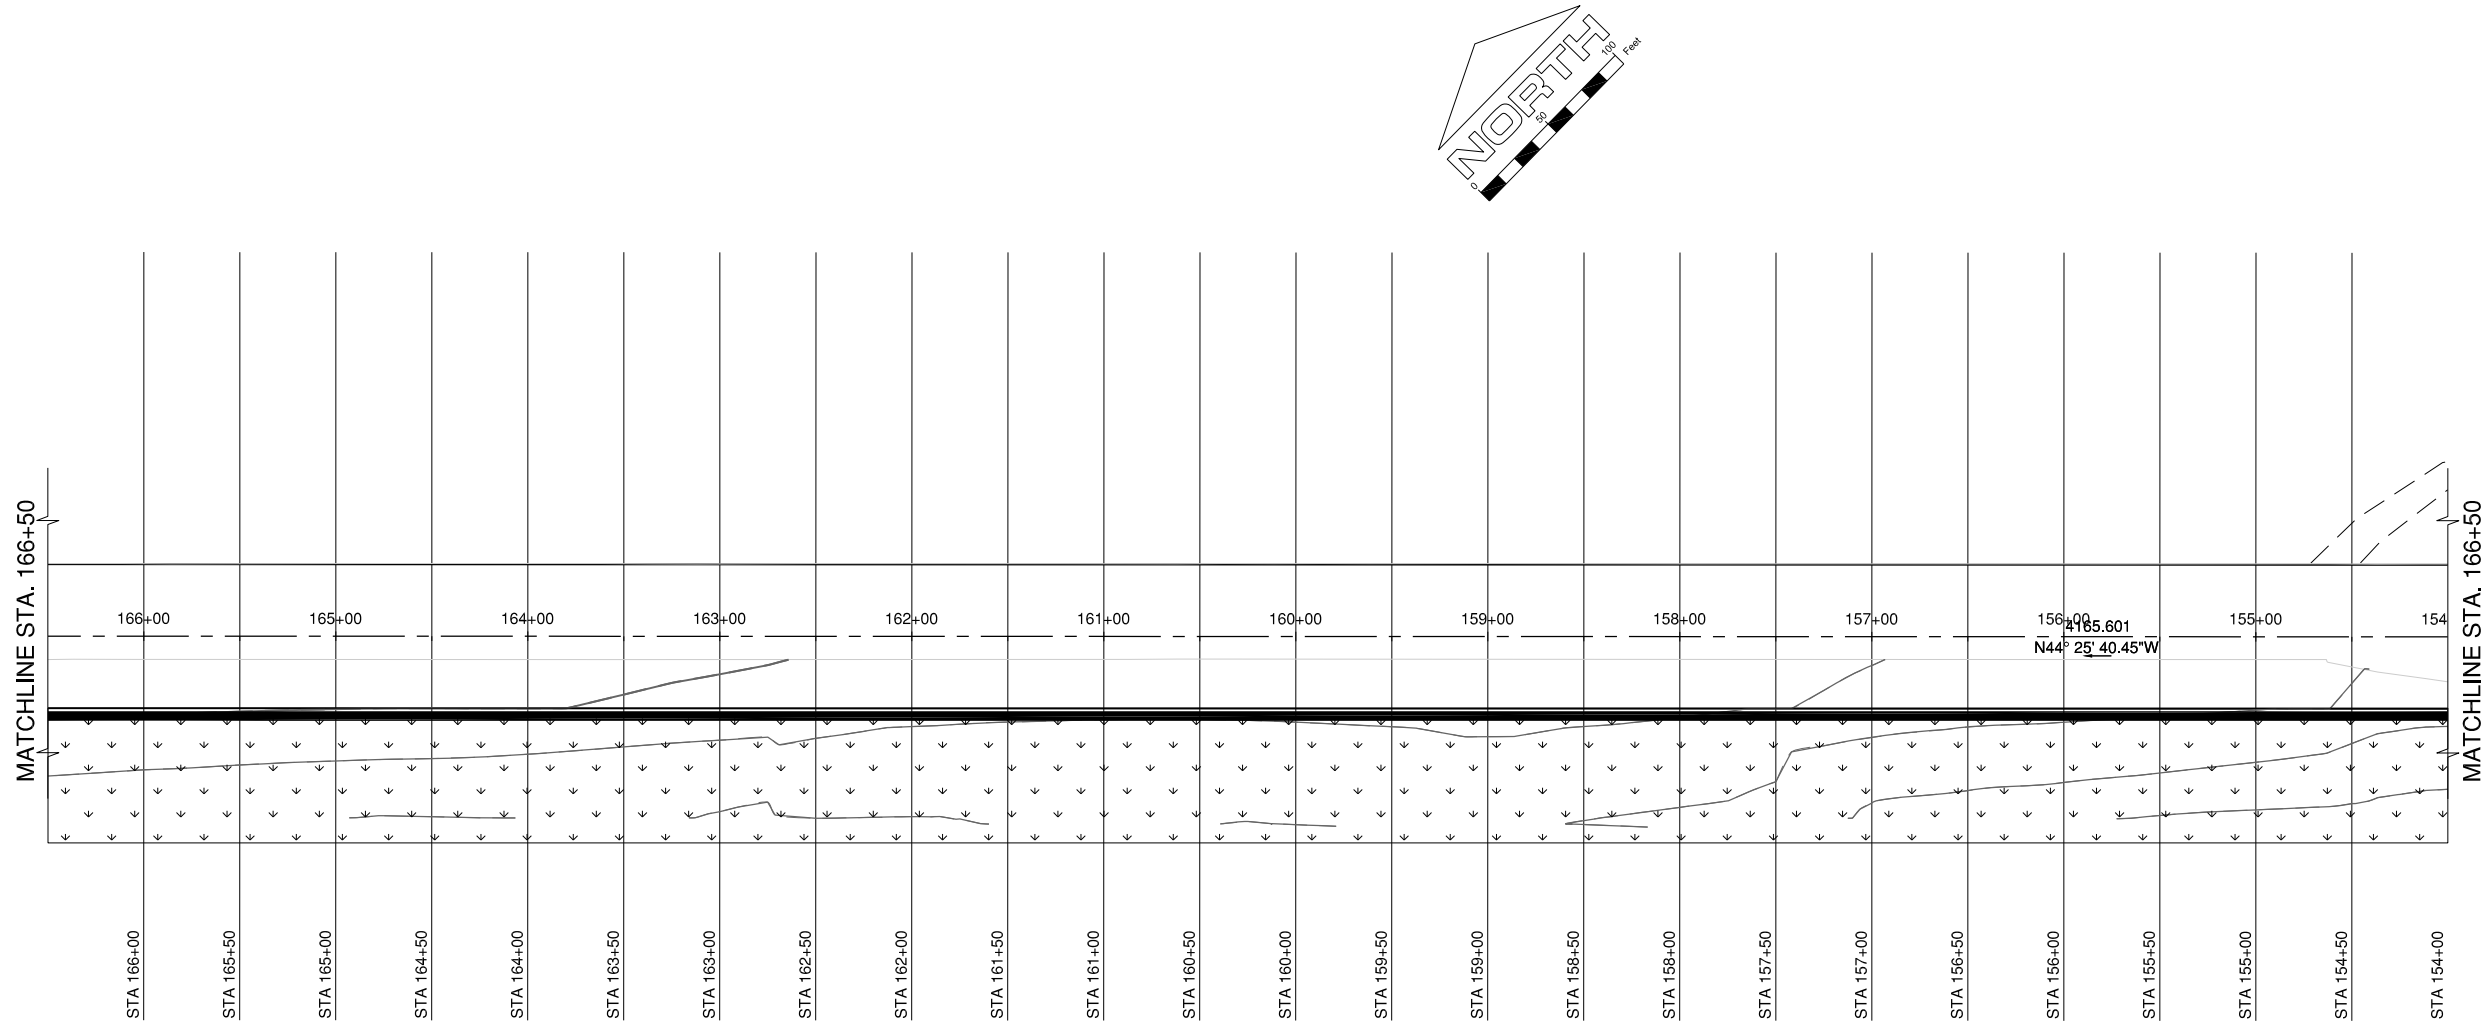
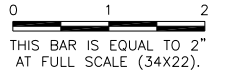
 



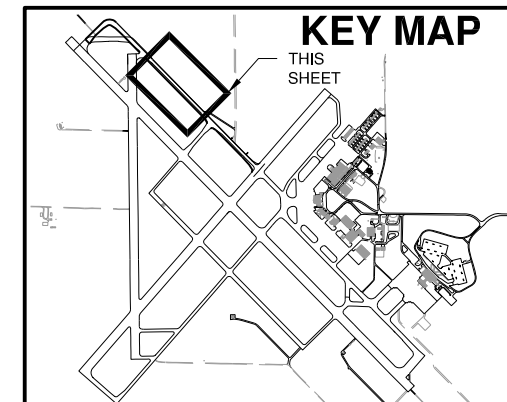
UN053

REVISIONS		
NUMBER	BY	DATE

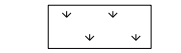

LEGEND

-  CROSS SECTION
-  NEW SEEDING & MULCHING
-  NEW SOD / KNITTED STRAW MAT (908)



UNIVERSITY OF ILLINOIS
 WILLARD AIRPORT
 SAVOY, ILLINOIS

**BASE BID - REALIGN AND WIDEN TAXIWAY C
 TURFING PLANN AND INDEX TO CROSS
 SECTIONS SHEET 2**

© Copyright CMT, Inc.
CMT
 CRAWFORD, MURPHY & TILLY, INC.
 CONSULTING ENGINEERS
 License No. 184-000613

DESIGN BY:	CBG
DRAWN BY:	ADD
CHECKED BY:	CET
APPROVED BY:	CET
DATE:	JUNE 27, 2014
JOB No:	13059-02-00
IL PROJ. NO.	CMI-4347
AIP PROJ. NO.	3-17-0016-XX
SHEET	65 OF 83 SHEETS