
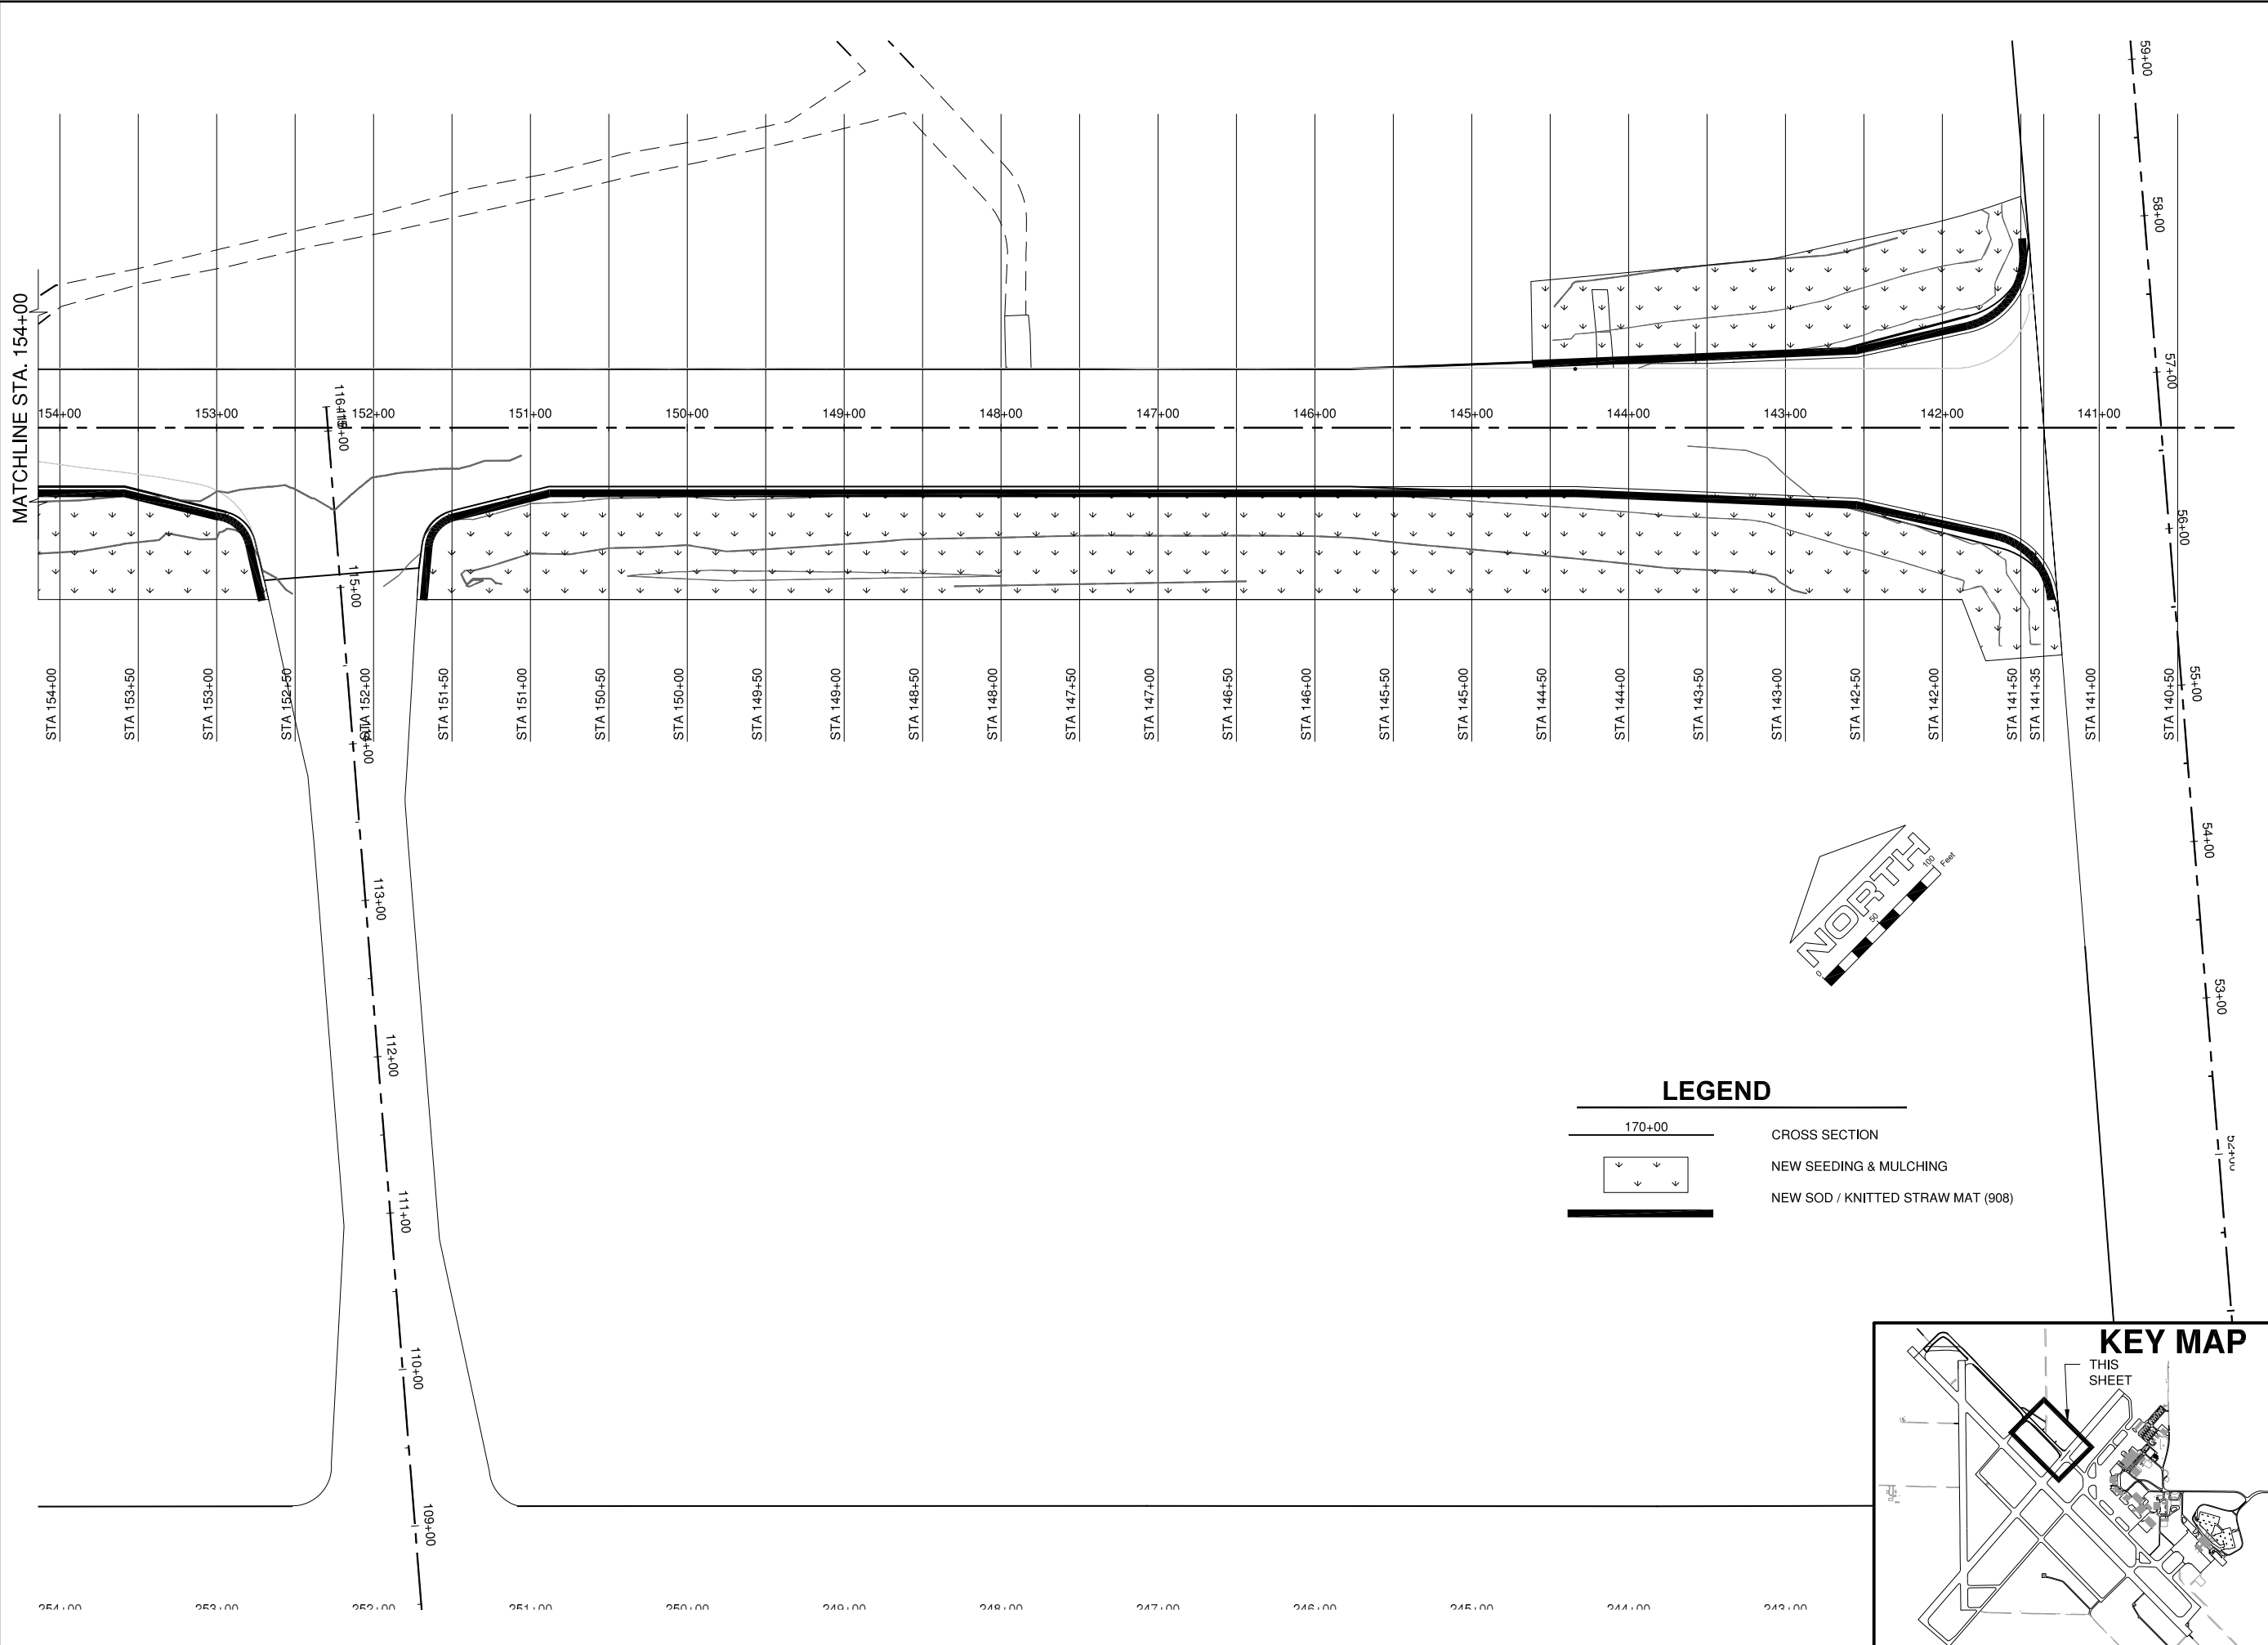



UN053

| REVISIONS | | |
|-----------|----|------|
| NUMBER | BY | DATE |
| | | |
| | | |
| | | |

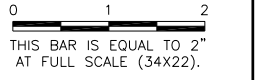

LEGEND

- CROSS SECTION
- NEW SEEDING & MULCHING
- NEW SOD / KNITTED STRAW MAT (908)

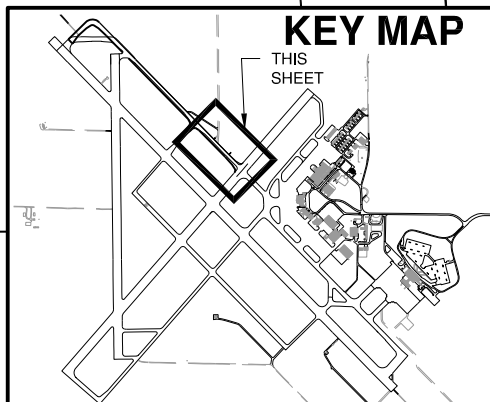

UNIVERSITY OF ILLINOIS
 WILLARD AIRPORT
 SAVOY, ILLINOIS

**BASE BID - REALIGN AND WIDEN TAXIWAY C
 TURFING PLAN AND INDEX TO CROSS
 SECTIONS SHEET 3**

© Copyright CMT, Inc.
CMT
 CRAWFORD, MURPHY & TILLY, INC.
 CONSULTING ENGINEERS
 License No. 184-000613

| | |
|----------------------------|-----------------|
| DESIGN BY: | CBG |
| DRAWN BY: | ADD |
| CHECKED BY: | CET |
| APPROVED BY: | CET |
| DATE: | JUNE 27, 2014 |
| JOB No: | 13059-02-00 |
| IL PROJ. NO. CMI-4347 | |
| AIP PROJ. NO. 3-17-0016-XX | |
| SHEET | 66 OF 83 SHEETS |