

UN053

REVISIONS		
NUMBER	BY	DATE


0 1 2
 THIS BAR IS EQUAL TO 2"
 AT FULL SCALE (34X22).

**UNIVERSITY OF ILLINOIS
 WILLARD AIRPORT
 SAVOY, ILLINOIS**


**BASE BID - REALIGN AND WIDEN TAXIWAY C
 CROSS SECTION PLAN 09**

© Copyright CMT, Inc.
CMT
 CRAWFORD, MURPHY & TILLY, INC.
 CONSULTING ENGINEERS
 License No. 184-000613


DESIGN BY:	AJG
DRAWN BY:	ADD
CHECKED BY:	CBG
APPROVED BY:	CET
DATE:	JUNE 27, 2014
JOB No:	13059-02-00
IL PROJ. NO. CMI-4347 AIP PROJ. NO. 3-17-0016-XX	
SHEET	81 OF 83 SHEETS

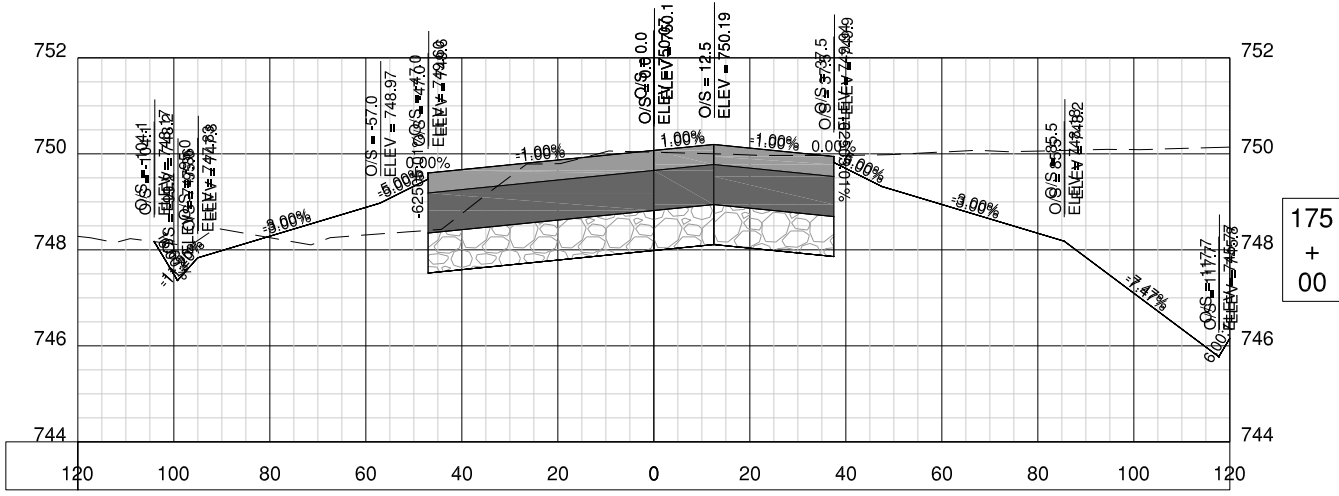

175
 +
 00

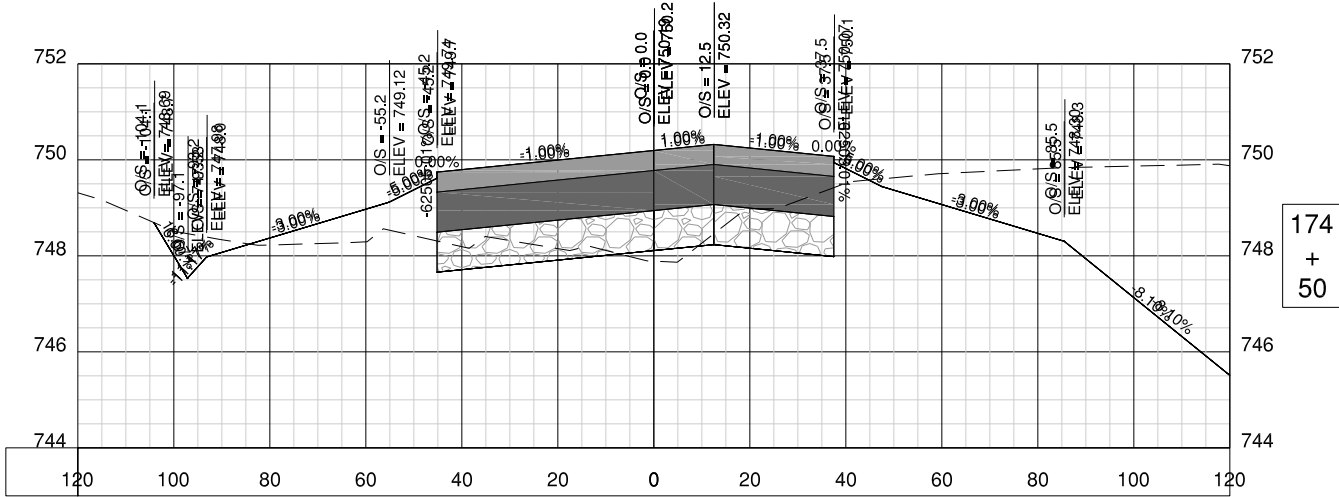

174
 +
 50

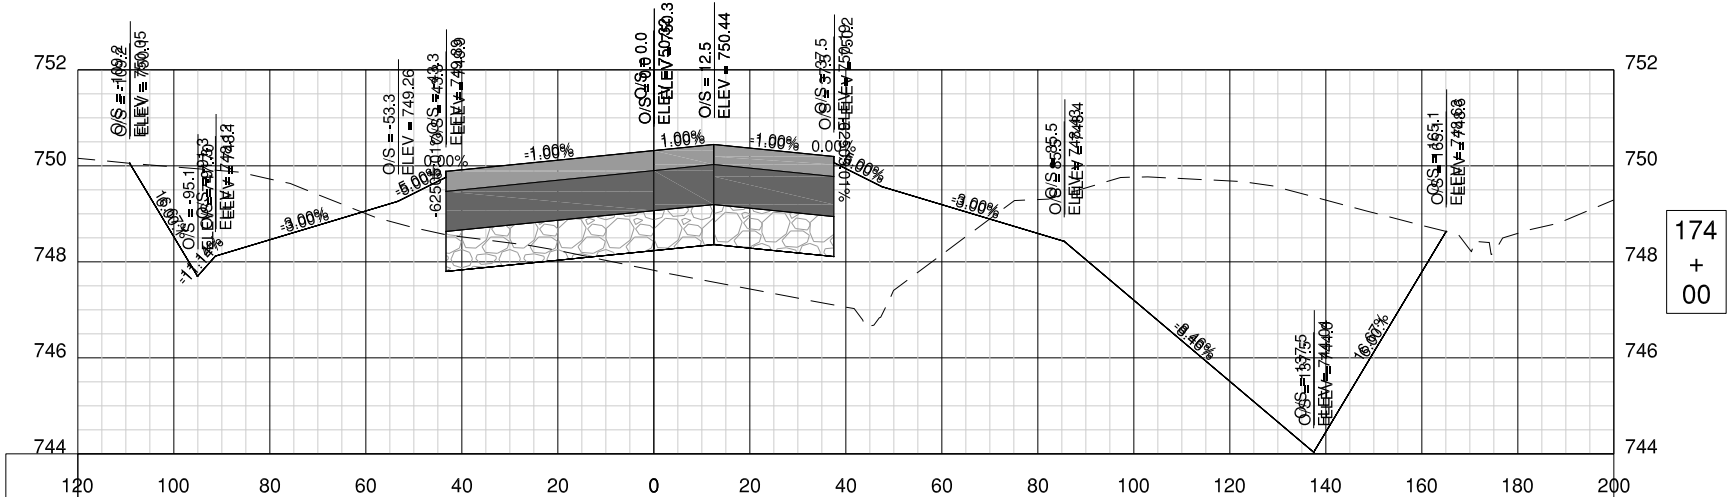

174
 +
 00