
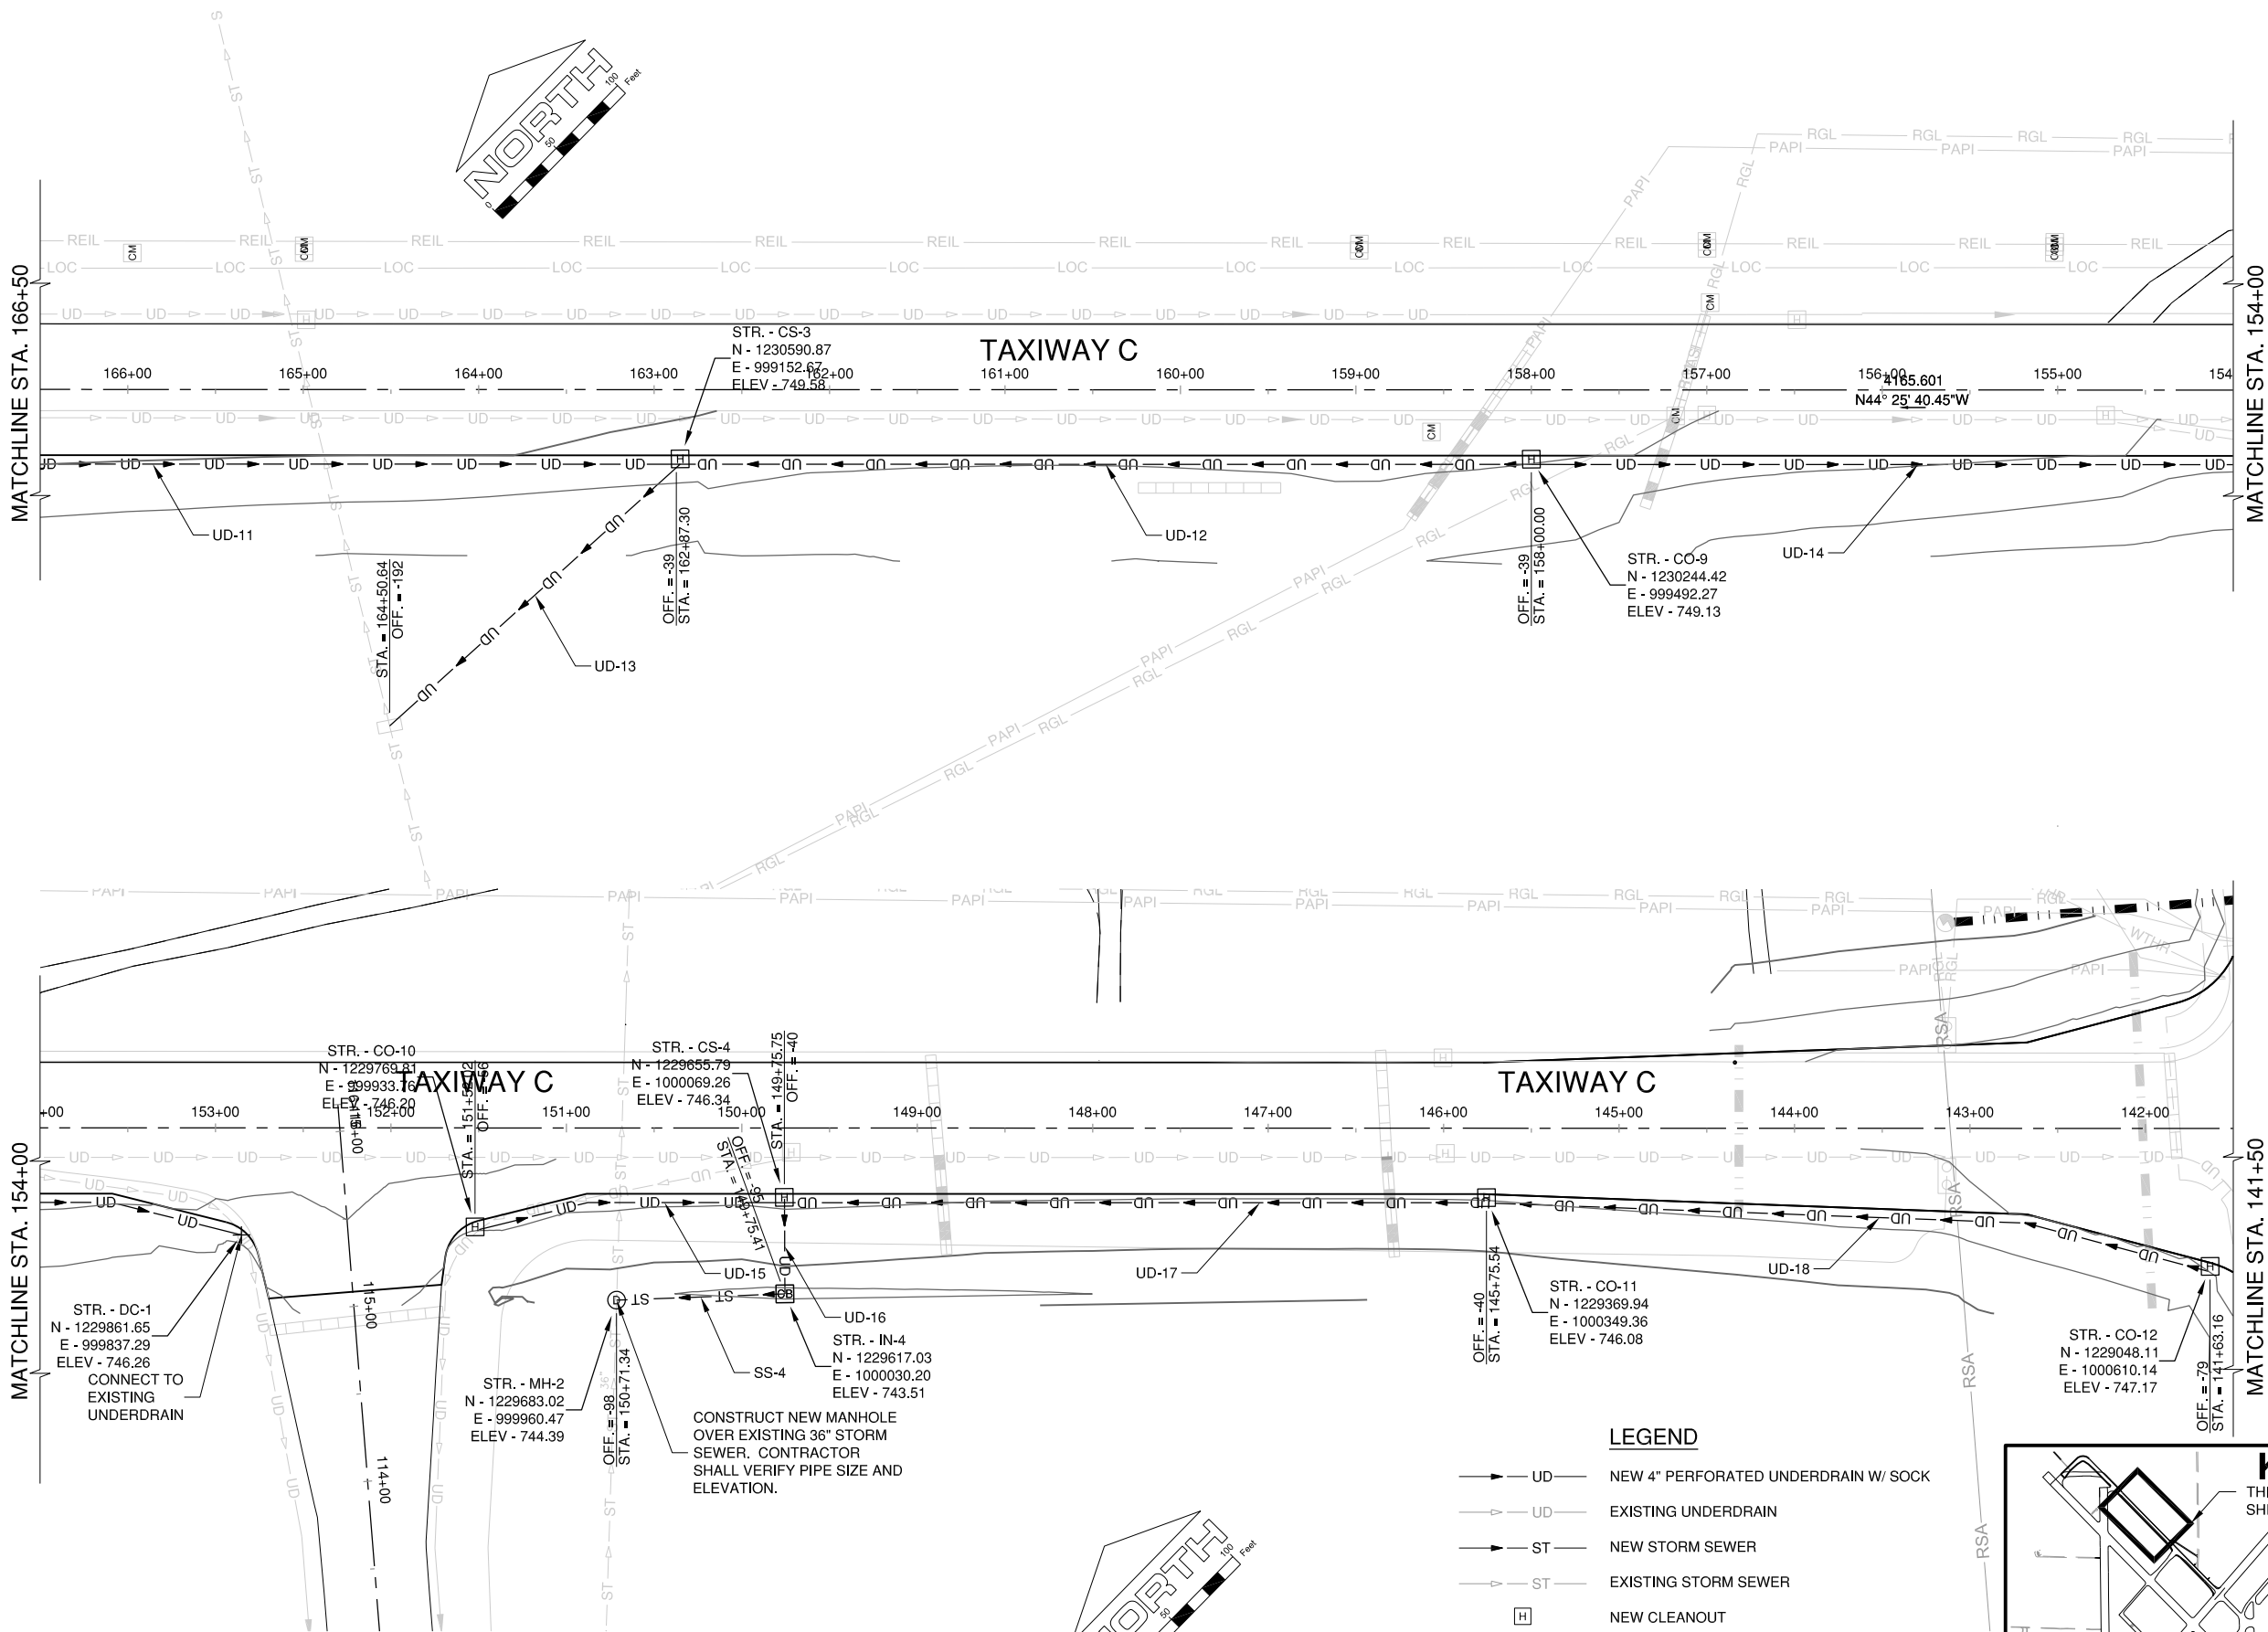


CMI-V-AERL
 CMI 1305902-V-AF2D
 CMI 1305902-C-SPAL
 UTILITY CMI
 KEYMAP
 CMI 1305902-C-UPDR
 CMI 1305902-E-AL


UN053

| REVISIONS | | |
|-----------|----|------|
| NUMBER | BY | DATE |
| | | |
| | | |
| | | |

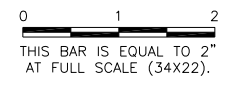

LEGEND

- UD — NEW 4" PERFORATED UNDERDRAIN W/ SOCK
- UD — EXISTING UNDERDRAIN
- ST — NEW STORM SEWER
- ST — EXISTING STORM SEWER
- [H] NEW CLEANOUT
- [H] NEW COLLECTION STRUCTURE
- [CB] NEW INLET
- [CB] EXISTING INLET

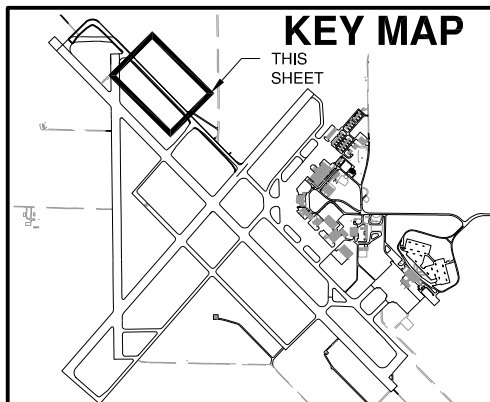

UNIVERSITY OF ILLINOIS
 WILLARD AIRPORT
 SAVOY, ILLINOIS

**BASE BID - REALIGN AND WIDEN TAXIWAY C
 PROPOSED DRAINAGE IMPROVEMENTS
 SHEET 2 - ADDENDUM**

CMT
 CRAWFORD, MURPHY & TILLY, INC.
 CONSULTING ENGINEERS
 License No. 184-000613

| | |
|---------------|------------------|
| DESIGN BY: | CBG |
| DRAWN BY: | ADD |
| CHECKED BY: | |
| APPROVED BY: | |
| DATE: | JUNE 27, 2014 |
| JOB No: | 13059-02-00 |
| IL PROJ. NO. | CMI-4347 |
| AIP PROJ. NO. | 3-17-0016-XX |
| SHEET | 35A OF 83 SHEETS |