


UN053

REVISIONS		
NUMBER	BY	DATE

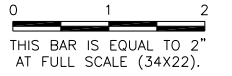

UNIVERSITY OF ILLINOIS
 WILLARD AIRPORT
 SAVOY, ILLINOIS


**BASE BID - REALIGN AND WIDEN TAXIWAY C
 CROSS SECTION PLAN 08 - ADDENDUM**

© Copyright CMT, Inc.


CMT
 CRAWFORD, MURPHY & TILLY, INC.
 CONSULTING ENGINEERS
 License No. 184-000613




DESIGN BY:	AJG
DRAWN BY:	ADD
CHECKED BY:	CBG
APPROVED BY:	CET
DATE:	JUNE 27, 2014
JOB No:	13059-02-00
IL PROJ. NO. CMI-4347 AIP PROJ. NO. 3-17-0016-XX	
SHEET 80A OF	83 SHEETS

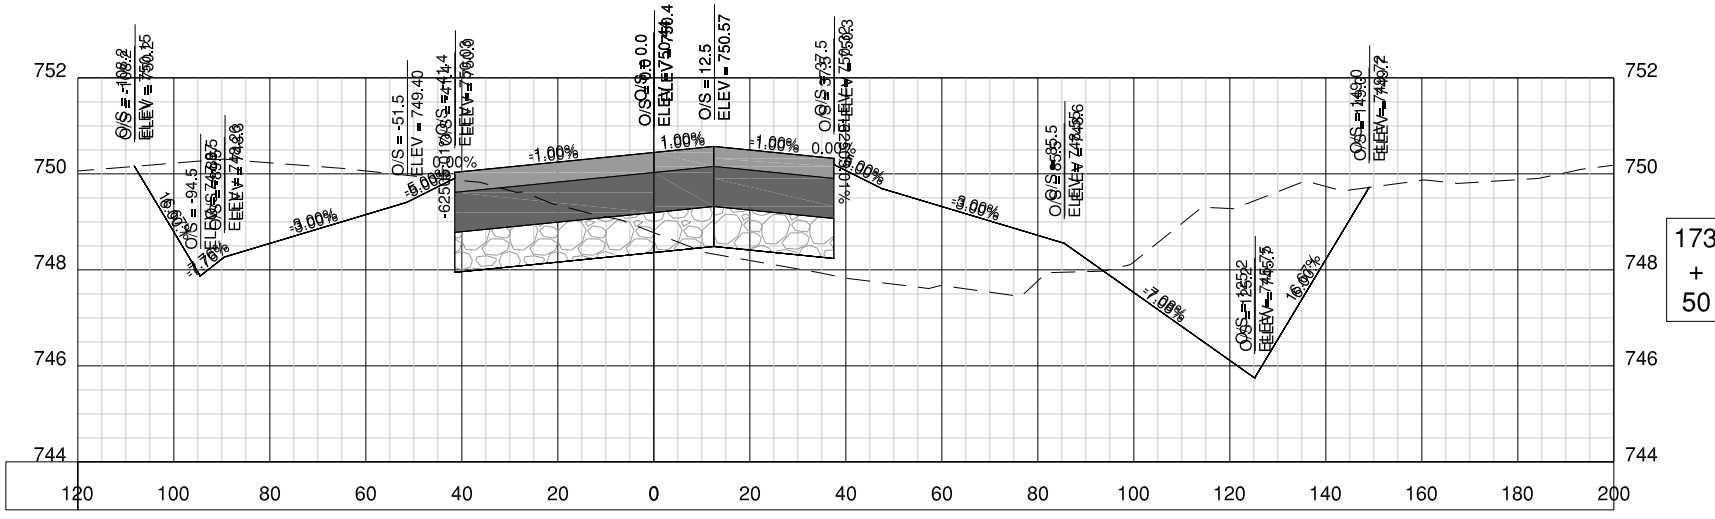


173
+
50

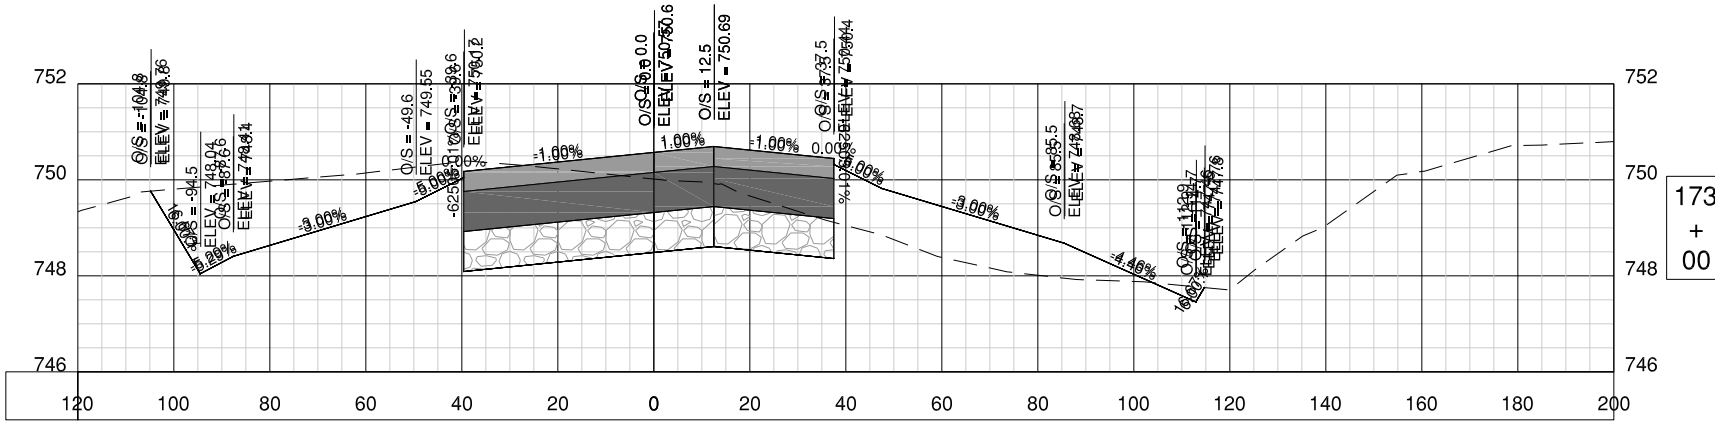

173
+
00

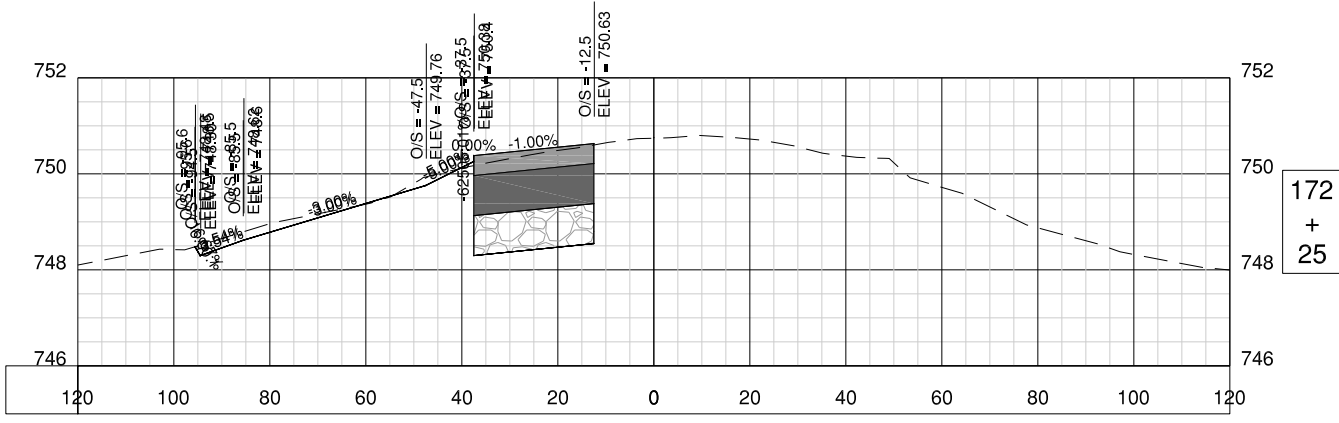

172
+
25

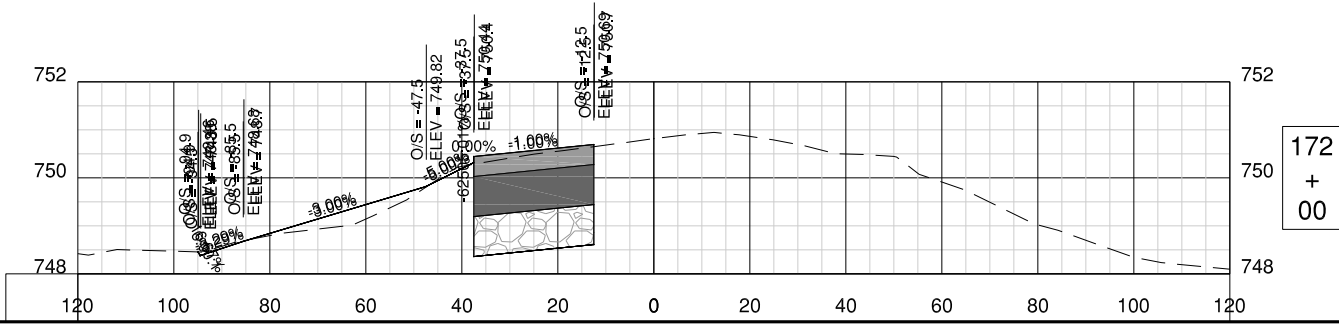

172
+
00