

FILE NAME = 222015 - SUMMARY OF QUANTITIES.DWG

SI	SP	CODE NO.	ITEM	UNIT	TOTAL QUANTITY	
		44000300	CURB REMOVAL	FOOT	303	303
		44000600	SIDEWALK REMOVAL	SQ FT	14	14
	X	50104000	BRIDGE RAIL REMOVAL	FOOT	148	148
	X	50105220	PIPE CULVERT REMOVAL	FOOT	47	47
X	X	50901720	BICYCLE RAILING	FOOT	148	148
		54213657	PRECAST REINFORCED CONCRETE FLARED END SECTIONS 12"	EACH	2	2
		54213663	PRECAST REINFORCED CONCRETE FLARED END SECTIONS 18"	EACH	1	1
	X	550A0050	STORM SEWERS, CLASS A, TYPE 1 12"	FOOT	107	107
	X	550A0090	STORM SEWERS, CLASS A, TYPE 1 18"	FOOT	82	82
		60218300	MANHOLES, TYPE A, 4'-DIAMETER, TYPE 1 FRAME, OPEN LID	EACH	1	1
		60600605	CONCRETE CURB, TYPE B	FOOT	561	561
		60604400	COMBINATION CONCRETE CURB AND GUTTER, TYPE B-6.18	FOOT	57	57
		60605100	COMBINATION CONCRETE CURB AND GUTTER, TYPE B-6.24 (ABUTTING EXISTING PAVEMENT)	FOOT	359	359
X		63000001	STEEL PLATE BEAM GUARDRAIL, TYPE A, 6 FOOT POSTS	FOOT	13	13



SI	SP	CODE NO.	ITEM	UNIT	TOTAL QUANTITY	
X		66900200	NON-SPECIAL WASTE DISPOSAL	CU YD	75	75
X		66901001	REGULATED SUBSTANCES PRE-CONSTRUCTION PLAN	L SUM	1	1
X		66901003	REGULATED SUBSTANCES FINAL CONSTRUCTION REPORT	L SUM	1	1
X		66901006	REGULATED SUBSTANCES MONITORING	CAL DA	5	5
X		66900530	SOIL DISPOSAL ANALYSIS	EACH	2	2
		67100100	MOBILIZATION	L SUM	1	1
X		72000100	SIGN PANEL - TYPE 1	SQ FT	154	154
X	X	72800100	TELESCOPING STEEL SIGN SUPPORT	FOOT	100	100
X	X	73000100	WOOD SIGN SUPPORT	FOOT	200	200
X		78001110	PAINT PAVEMENT MARKING - LINE 4"	FOOT	5,342	5,342
X		78001150	PAINT PAVEMENT MARKING - LINE 12"	FOOT	40	40
X		78001180	PAINT PAVEMENT MARKING - LINE 24"	FOOT	105	105
		X6024240	INLETS (SPECIAL)	EACH	1	1
X	X	X6640628	WOOD POST AND RAIL FENCE	FOOT	162	162



USER NAME = PHILLIP JONES
DESIGNED -
DRAWN -
PLOT SCALE = 4 1/64" = 1'
CHECKED -
PLOT DATE = 2025-06-18
DATE -

DESIGNED -
DRAWN -
CHECKED -
DATE -

REVISED - 07/18/2025
REVISED -
REVISED -
REVISED -

STATE OF ILLINOIS
DEPARTMENT OF TRANSPORTATION

SUMMARY OF QUANTITIES

SCALE: SHEET NO. 2 OF 3 SHEETS STA. TO STA.

F.A. RTE.	SECTION	COUNTY	TOTAL SHEETS	SHEET NO.
	21-00028-00-BT	ST. CLAIR	66	4
CONTRACT NO. 97863				
FED. ROAD DIST. NO. ILLINOIS FED. AID PROJECT				

PAVEMENT

STATION	STATION	OFFSET	PROCESS MOD SOIL 12	LIME	AGG BASE CSE A 6	AGG SURF CSE A 4	BIT MATLS PR CT	HMA SC IL- 9.5FG C N50	HMA SC IL- 9.5 C N70	PCC PVT 8 JOINTED	PCC DRIVEWAY PAVT 6	PC CONC SIDEWALK 5	PAVEMENT REM	SIDEWALK REM
			(SQ YD)	(TON)	(SQ YD)	(SQ TD)	(POUND)	(TON)	(TON)	(SQ YD)	(SQ YD)	(SQ FT)	(SQ YD)	(SQ FT)
11+10	40+53	CL	3615	98	3615		7902	590						
41+27	53+06	CL	1361	37	1361		2892	216						
53+46	63+50	CL	1125	30	1125									
63+86	64+04	CL					2405	180						
63+89	63+99	CL	143	4	143									
60+25	62+01	LT	756	20	756									
63+86	64+04	LT					140	11						
52+96	53+01	LT										480		
60+25	62+01	LT							660					
63+89	64+00	LT										316	104	
63+86	64+08	LT									36			
63+86	63+86	LT					140		1					
63+99	64+03	LT												14
11+09	11+25	CL										217		
52+84	53+05	CL										214		
53+46	53+65	CL										184		
63+26	63+51	CL										248		
90+43	90+69	CL										345		
10+14	10+24	CL										120		
52+90	53+14	RT/LT					12		7				98	
53+37	53+37	RT/LT			7		16		1				12	
10+24	12+24	CL	267	7	267		650	65						
12+24	12+78	CL	72	2	72	72								
TOTAL			7,339	198	7,346	72	14,157	1,062	9	660	36	2,124	214	14

SIGNAGE

STATION	OFFSET	TYPE	DESCRIPTION	SIGN PANEL T1 (SQ FT)	TELES STL SIN SUPPORT (FOOT)	WOOD SIN SUPPORT (FOOT)	FL BEACON P MTD SP IN (EACH)
11+22	LT	W11-1	BICYCLE CROSSING SIGN	4	10		
11+26	RT	W11-2	BICYCLE CROSSING SIGN	4	10		
11+22	LT	W16-1P	SHARE THE ROAD	3			
11+26	LT	W16-1P	SHARE THE ROAD	3			
11+20	LT	R1-1	STOP SIGN	3		10	
11+20	RT	R5-3	NO MOTOR VEHICLES	4		10	
27+15	LT	D11-1	BIKE ROUTE	3		10	
27+15	LT	M6-4	DIRECTIONAL ARROWS	1			
27+15	RT	R1-2	YIELD SIGN	3		10	
27+15	RT	R5-3	NO MOTOR VEHICLES	4			
27+29	RT	D11-1	BIKE ROUTE	3		10	
27+29	RT	M4-6	ENDS	1			
27+47	LT	R1-2	YIELD SIGN	3		10	
27+47	LT	R5-3	NO MOTOR VEHICLES	4			
53+03	LT	D11-1	BIKE ROUTE	3		10	
53+03	LT	M6-4	DIRECTIONAL ARROWS	1		10	
53+00	RT	R1-1	STOP SIGN	3			
53+04	LT	W11-15	BIKE AND PED CROSSING	7	10		
53+04	LT	W16-7P	DIAGONAL DOWNWARD ARROW	2			
53+46	RT	W11-15	BIKE AND PED CROSSING	7	10		
53+46	RT	W16-7P	DIAGONAL DOWNWARD ARROW	2			
53+53	LT	R1-1	STOP SIGN	3		10	
61+03	LT	D11-1	BIKE ROUTE	3			
61+03	LT	M6-4	DIRECTIONAL ARROWS	1		10	
61+00	LT	W11-15	BIKE AND PED CROSSING	7	10		
61+00	LT	W16-7P	DIAGONAL DOWNWARD ARROW	2			
61+03	LT	R1-1	STOP SIGN	3		10	
61+18	LT	R1-1	STOP SIGN	3		10	
61+22	LT	W11-15	BIKE AND PED CROSSING	7	10		
61+22	LT	W16-7P	DIAGONAL DOWNWARD ARROW	2			
63+22	LT	R5-3	NO MOTOR VEHICLES	4		10	
63+42	RT	R1-1	STOP SIGN	3		10	
63+93	LT	R1-1	STOP SIGN	3		10	
63+98	RT	D11-1	BIKE ROUTE	3		10	
63+98	RT	SPL_K-6739	DISMOUNT BIKES	2		10	
63+98	RT	R3-17B	"ENDS" GREEN	1			
64+01	LT	D11-1	BIKE ROUTE	3		10	
64+01	LT	M6-1	DIRECTIONAL ARROW	1			
63+54	LT	W11-15	BIKE AND PED CROSSING	7	10		
63+54	LT	R3-17B	"AHEAD"	2			
63+99	RT	W11-15	BIKE AND PED CROSSING	7	10		
63+99	RT	R3-17B	"AHEAD"	2			
61+92	LT	R5-1	DO NOT ENTER	7	10		
10+22	LT	R1-1	STOP SIGN	3		10	
10+22	RT	R5-3	NO MOTOR VEHICLES	4		10	
9+70	LT	W16-1P	SHARE THE ROAD	3	10		
63+54	RT		POST MOUNTED FLASHING BEACON				1
63+92	RT		POST MOUNTED FLASHING BEACON				1
TOTAL				154	100	200	2

PAVEMENT MARKING

STATION	STATION	OFFSET	PAINT PVT MK LINE 4 (FOOT)	PAINT PVT MK LINE 12 (FOOT)	PAINT PVT MK LINE 24 (FOOT)
11+25	53+00	CL	4175	20	
27+00	27+34	LT	180		
53+10	63+98				105
53+54	63+41	CL	987	20	
TOTAL			5342	40	105

TREE REMOVAL

STATION	STATION	OFFSET	TREE REMOV ACRES (ACRES)
11+56	26+73	LT	0.7
11+35	26+38	RT	0.8
27+56	41+75	RT	0.7
33+94	64+06	LT	0.7
TOTAL			3

CURB & GUTTER

STATION	STATION	OFFSET	CURB REM (FOOT)	CONC CURB TB (FOOT)	COMB CC&G TB6.18 (FOOT)	COMB CC&G TB6.24 AEP (FOOT)
52+89	53+10					135
53+41	53+50					24
53+44	53+51	LT/RT	24			
60+28	62+01	LT	231	561		
63+86	64+04	LT/RT	48		57	
63+38	63+58	LT/RT				56
60+61	61+61	LT				100
60+89	61+33	RT				44
TOTAL			303	561	57	359

EARTHWORK

STATION	STATION	EARTH EXCAVATION	EARTH EXCAVATION ADJUSTED FOR SHRINKAGE	EMBANKMENT	EARTHWORK BALANCE WASTE (+) OR SHORTAGE (-)	TOPSOIL FURNISH & PLACE 4"
		(CU YD)	(NOTE 1) (CU YD)	(NOTE 2) (CU YD)	(NOTE 3) (CU YD)	(SQ YD)
11+00	64+00	1920	1632	371	1261	7649
TOTAL		1,920	1,632	371	1,261	7,649

EARTHWORK NOTES:

- ESTIMATED SHRINKAGE FACTOR = 15%.
- APPROXIMATE EMBANKMENT QUANTITY IS SHOWN FOR INFORMATION ONLY.
- APPROXIMATE EARTHWORK BALANCE IS SHOWN FOR INFORMATION ONLY.

SEEDING

STATION	STATION	OFFSET	SEEDING CL 1B (ACRE)	NITROGEN FERT NUTR (POUND)	PHOSPHORUS FERT NUTR (POUND)	POTASSIUM FERT NUTR (POUND)	MULCH METHOD 2 (ACRE)
11+10	27+20	LT	0.16	14	14	14	0.16
11+10	27+60	RT	0.26	23	23	23	0.26
27+20	40+62	LT	0.26	23	23	23	0.26
27+60	40+53	RT	0.12	11	11	11	0.12
41+27	53+06	LT	0.12	11	11	11	0.12
41+27	53+06	RT	0.10	9	9	9	0.10
53+46	61+06	LT	0.06	5	5	5	0.06
53+46	63+55	RT	0.12	11	11	11	0.12
61+16	63+55	LT	0.02	2	2	2	0.02
63+86	64+10	CL	0.02	2	2	2	0.02
60+01	62+63	LT	0.36	32	32	32	0.36
TOTAL			1.60	143	143	143	1.60

STATE OF ILLINOIS
DEPARTMENT OF TRANSPORTATION

SCHEDULE OF QUANTITIES



USER NAME = PHILLIP JONES
DESIGNED -
DRAWN -
PLOT SCALE = 4 1/4" = 1'
CHECKED -
PLOT DATE = 2025-07-18
DATE -

DESIGNED -
DRAWN -
CHECKED -
DATE -

REVISED - 07/18/2025

REVISED -
REVISED -
REVISED -

STATE OF ILLINOIS
DEPARTMENT OF TRANSPORTATION



SCHEDULE OF QUANTITIES

SCALE: SHEET NO. 1 OF 2 SHEETS STA. TO STA.

F.A. RTE. SECTION 21-00028-00-BT COUNTY ST. CLAIR TOTAL SHEETS 66 SHEET NO. 8 CONTRACT NO. 97863
FED. ROAD DIST. NO. ILLINOIS FED. AID PROJECT

PLAN	DATE	BY
SURVEYED		
ALIGNED		
CHECKED		
NO.		

PROFILE	DATE	BY
SURVEYED		
GRADES		
CHECKED		
NO.		

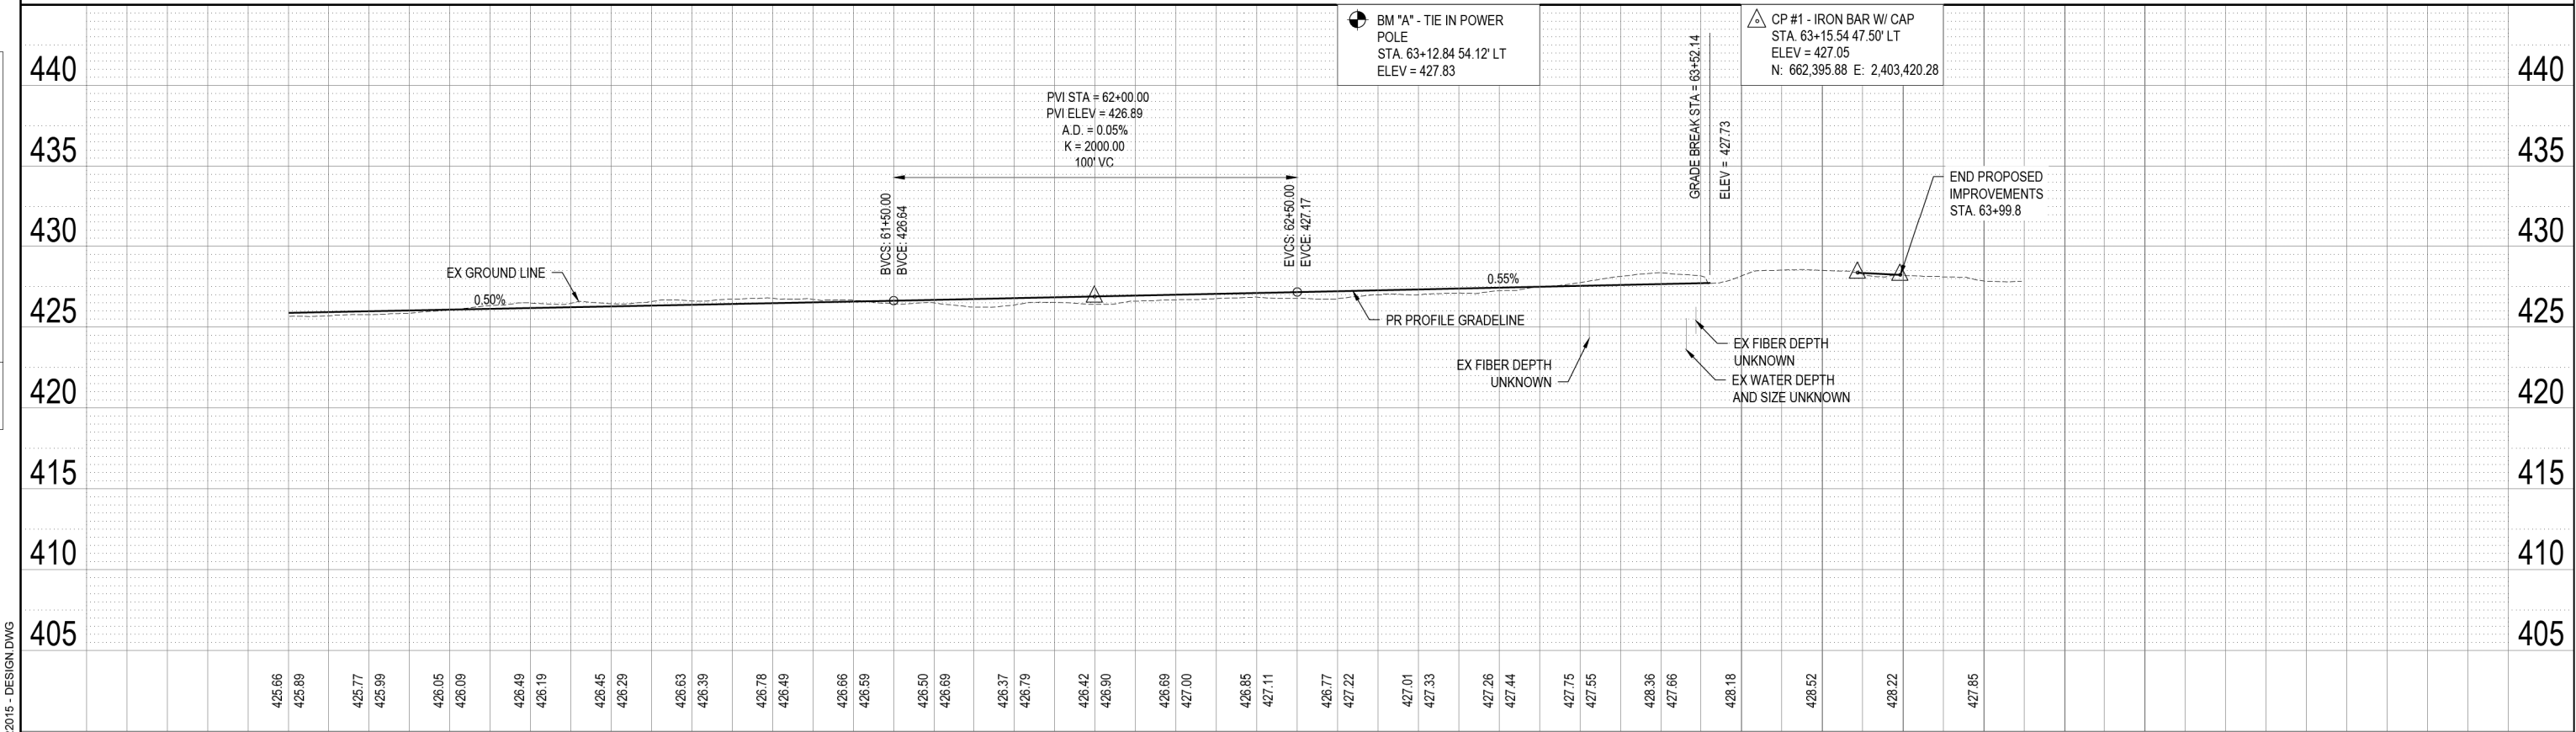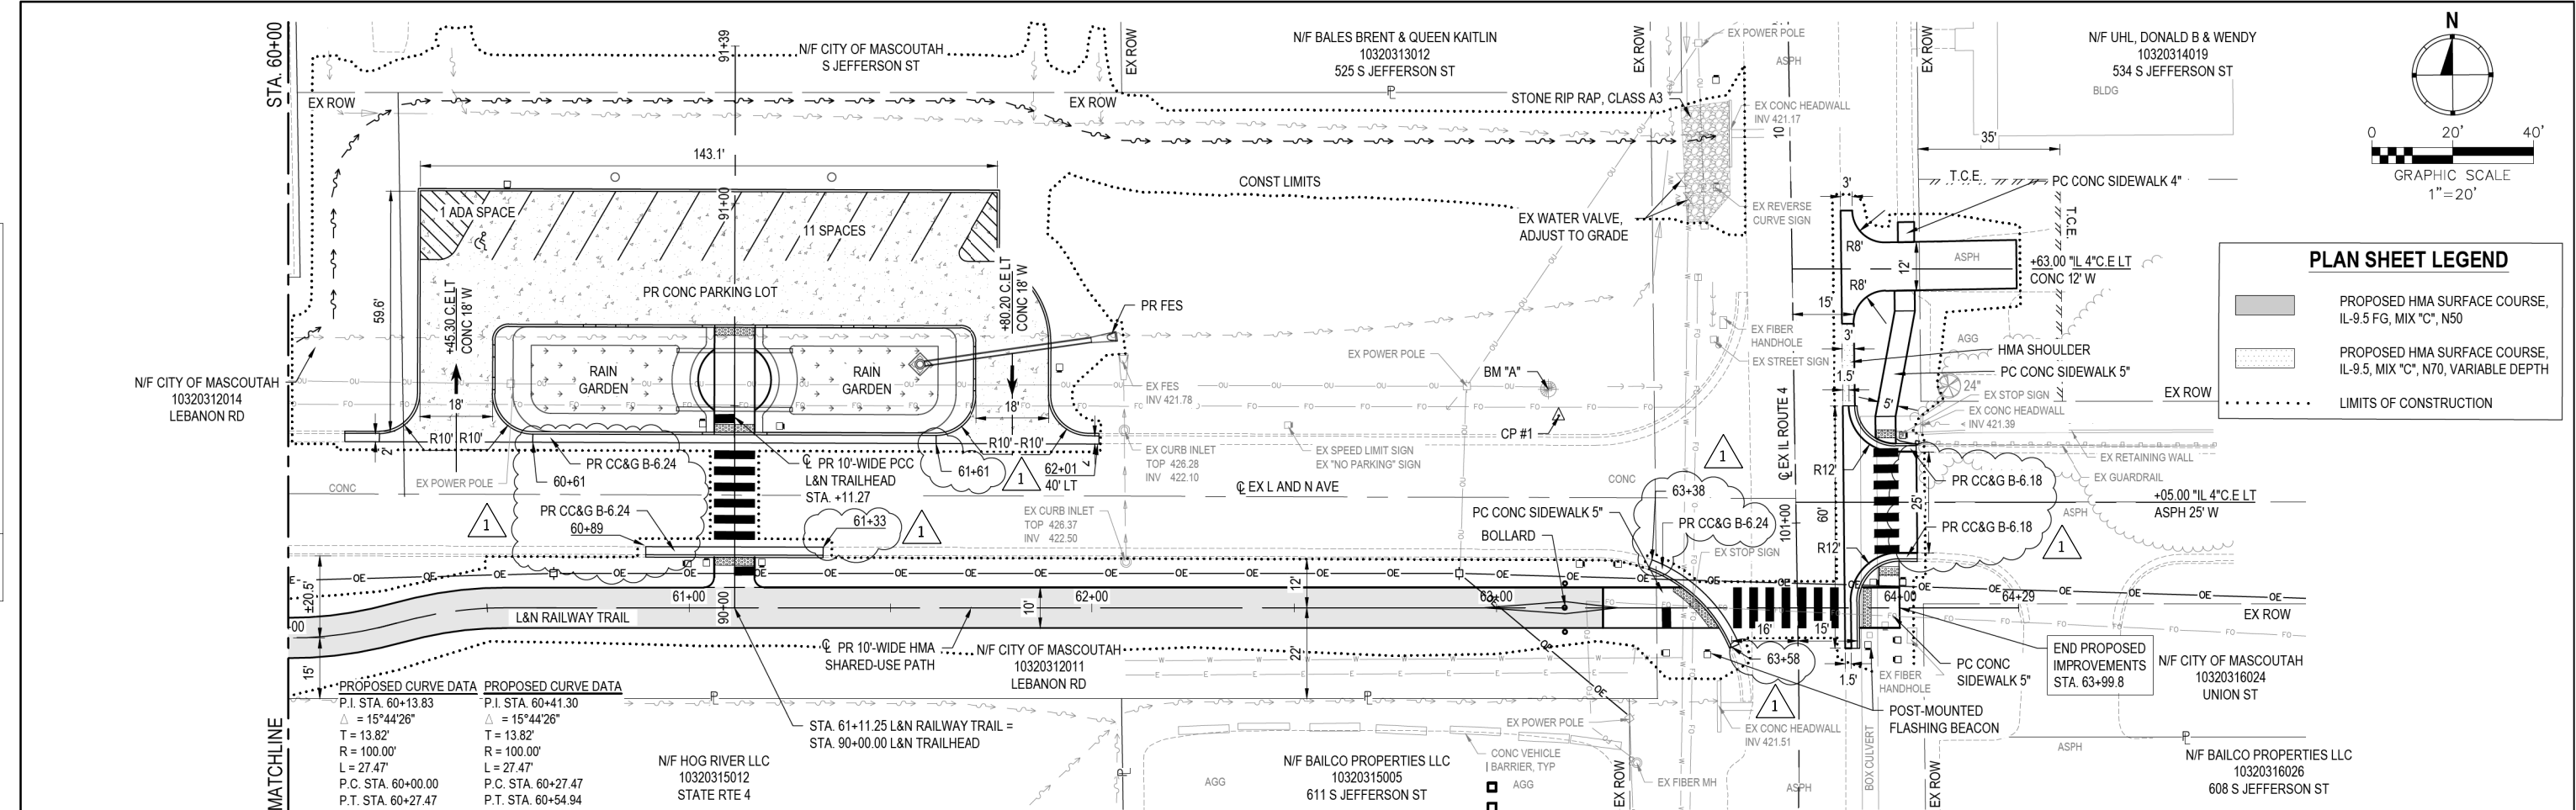


FILE NAME = 222015-DESIGN.DWG	OATES ASSOCIATES ILLINOIS DESIGN FIRM LICENSE NO.: 184.001115	USER NAME = PHILLIP JONES DESIGNED - DRAWN - CHECKED - DATE -	DESIGNED - 07/18/2025 REVISED - REVISED - REVISED - REVISED -	STATE OF ILLINOIS DEPARTMENT OF TRANSPORTATION	L&N RAILWAY TRAIL PLAN & PROFILE SHEETS	SCALE: SHEET NO. 11 OF 13 SHEETS STA. TO STA.	F.A. RTE. SECTION COUNTY TOTAL SHEETS SHEET NO. 21-00028-00-BT ST. CLAIR 66 20 L&N RAILWAY TRAIL AND TRAILHEAD CONTRACT NO. 97863 FED. ROAD DIST. NO. ILLINOIS FED. AID PROJECT
-------------------------------	---	---	---	---	--	---	--

FINAL SURVEY	DATE
	BY
	SURVEYED
	PLOTTED
NOTE BOOK	TEMPLATE
NO.	AREAS CHECKED

ORIGINAL SURVEY	DATE
	BY
	SURVEYED
	PLOTTED
NOTE BOOK	TEMPLATE
NO.	AREAS CHECKED


FILE NAME = 220115 - DESIGN.DWG

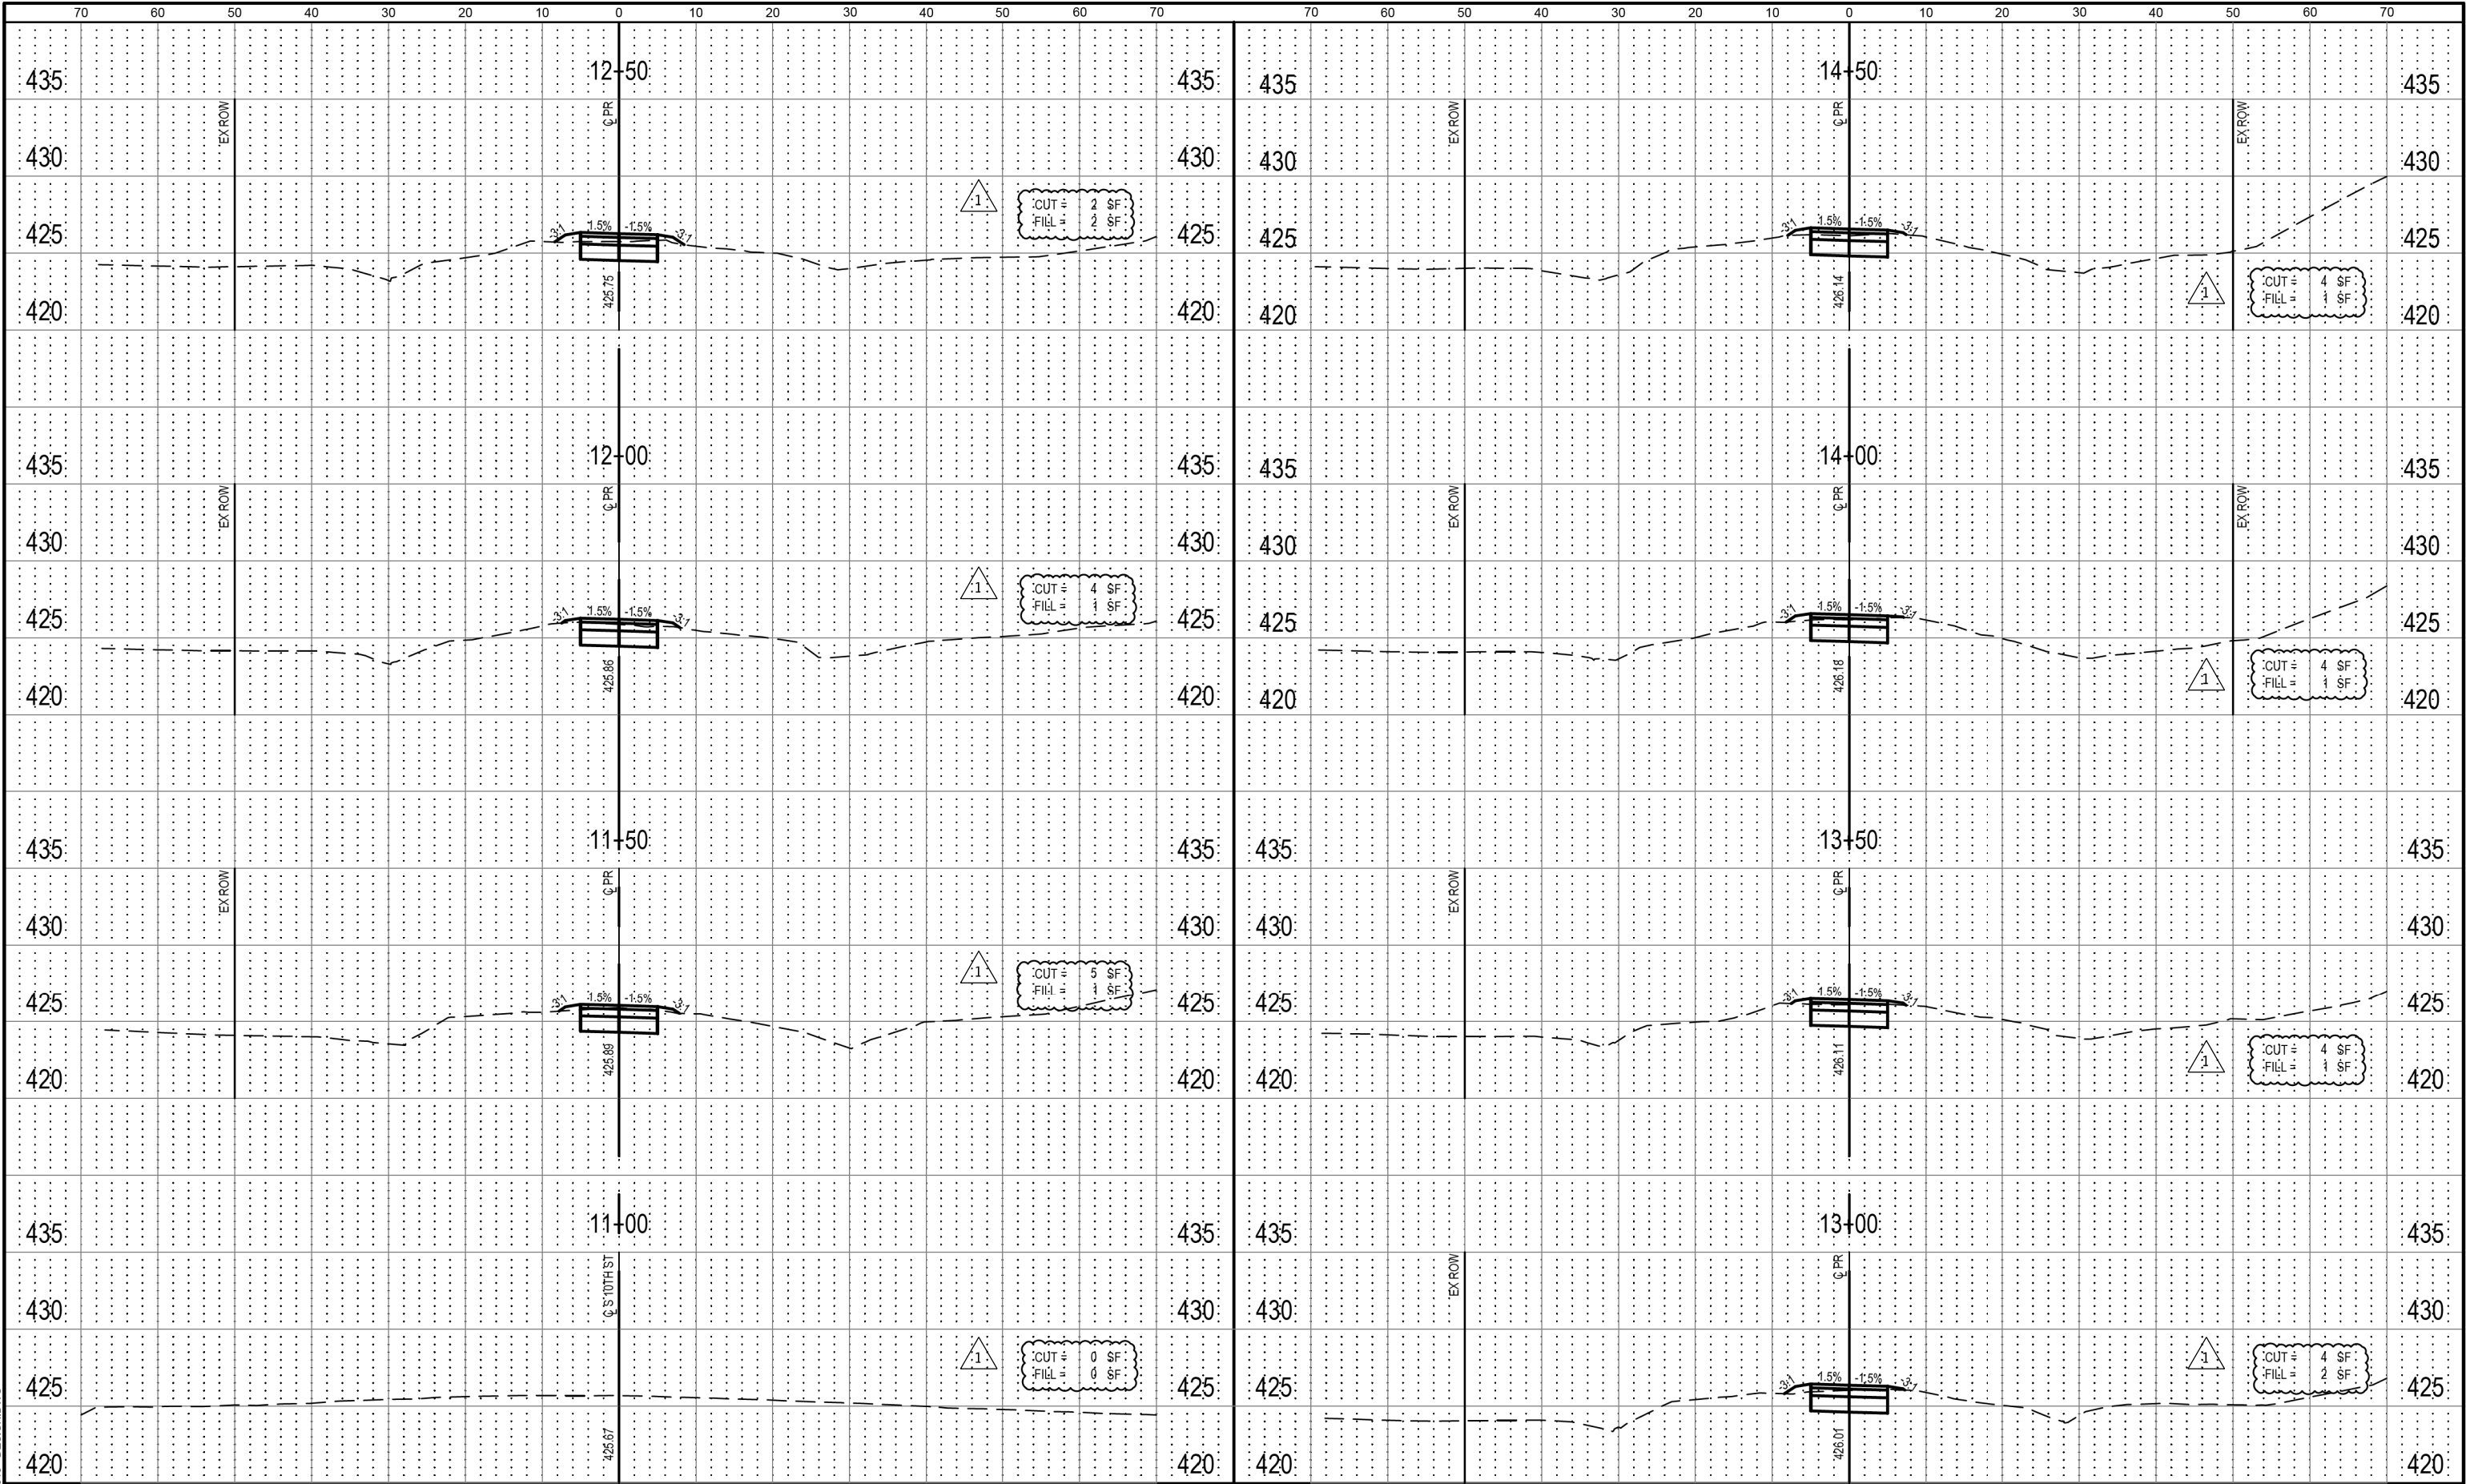

FINAL SURVEY	DATE
	BY
	SURVEYED
	PLOTTED
NOTE BOOK	TEMPLATE
NO.	AREAS CHECKED

ORIGINAL SURVEY	DATE
	BY
	SURVEYED
	PLOTTED
NOTE BOOK	TEMPLATE
NO.	AREAS CHECKED

FILE NAME = 220115-DESIGN.DWG

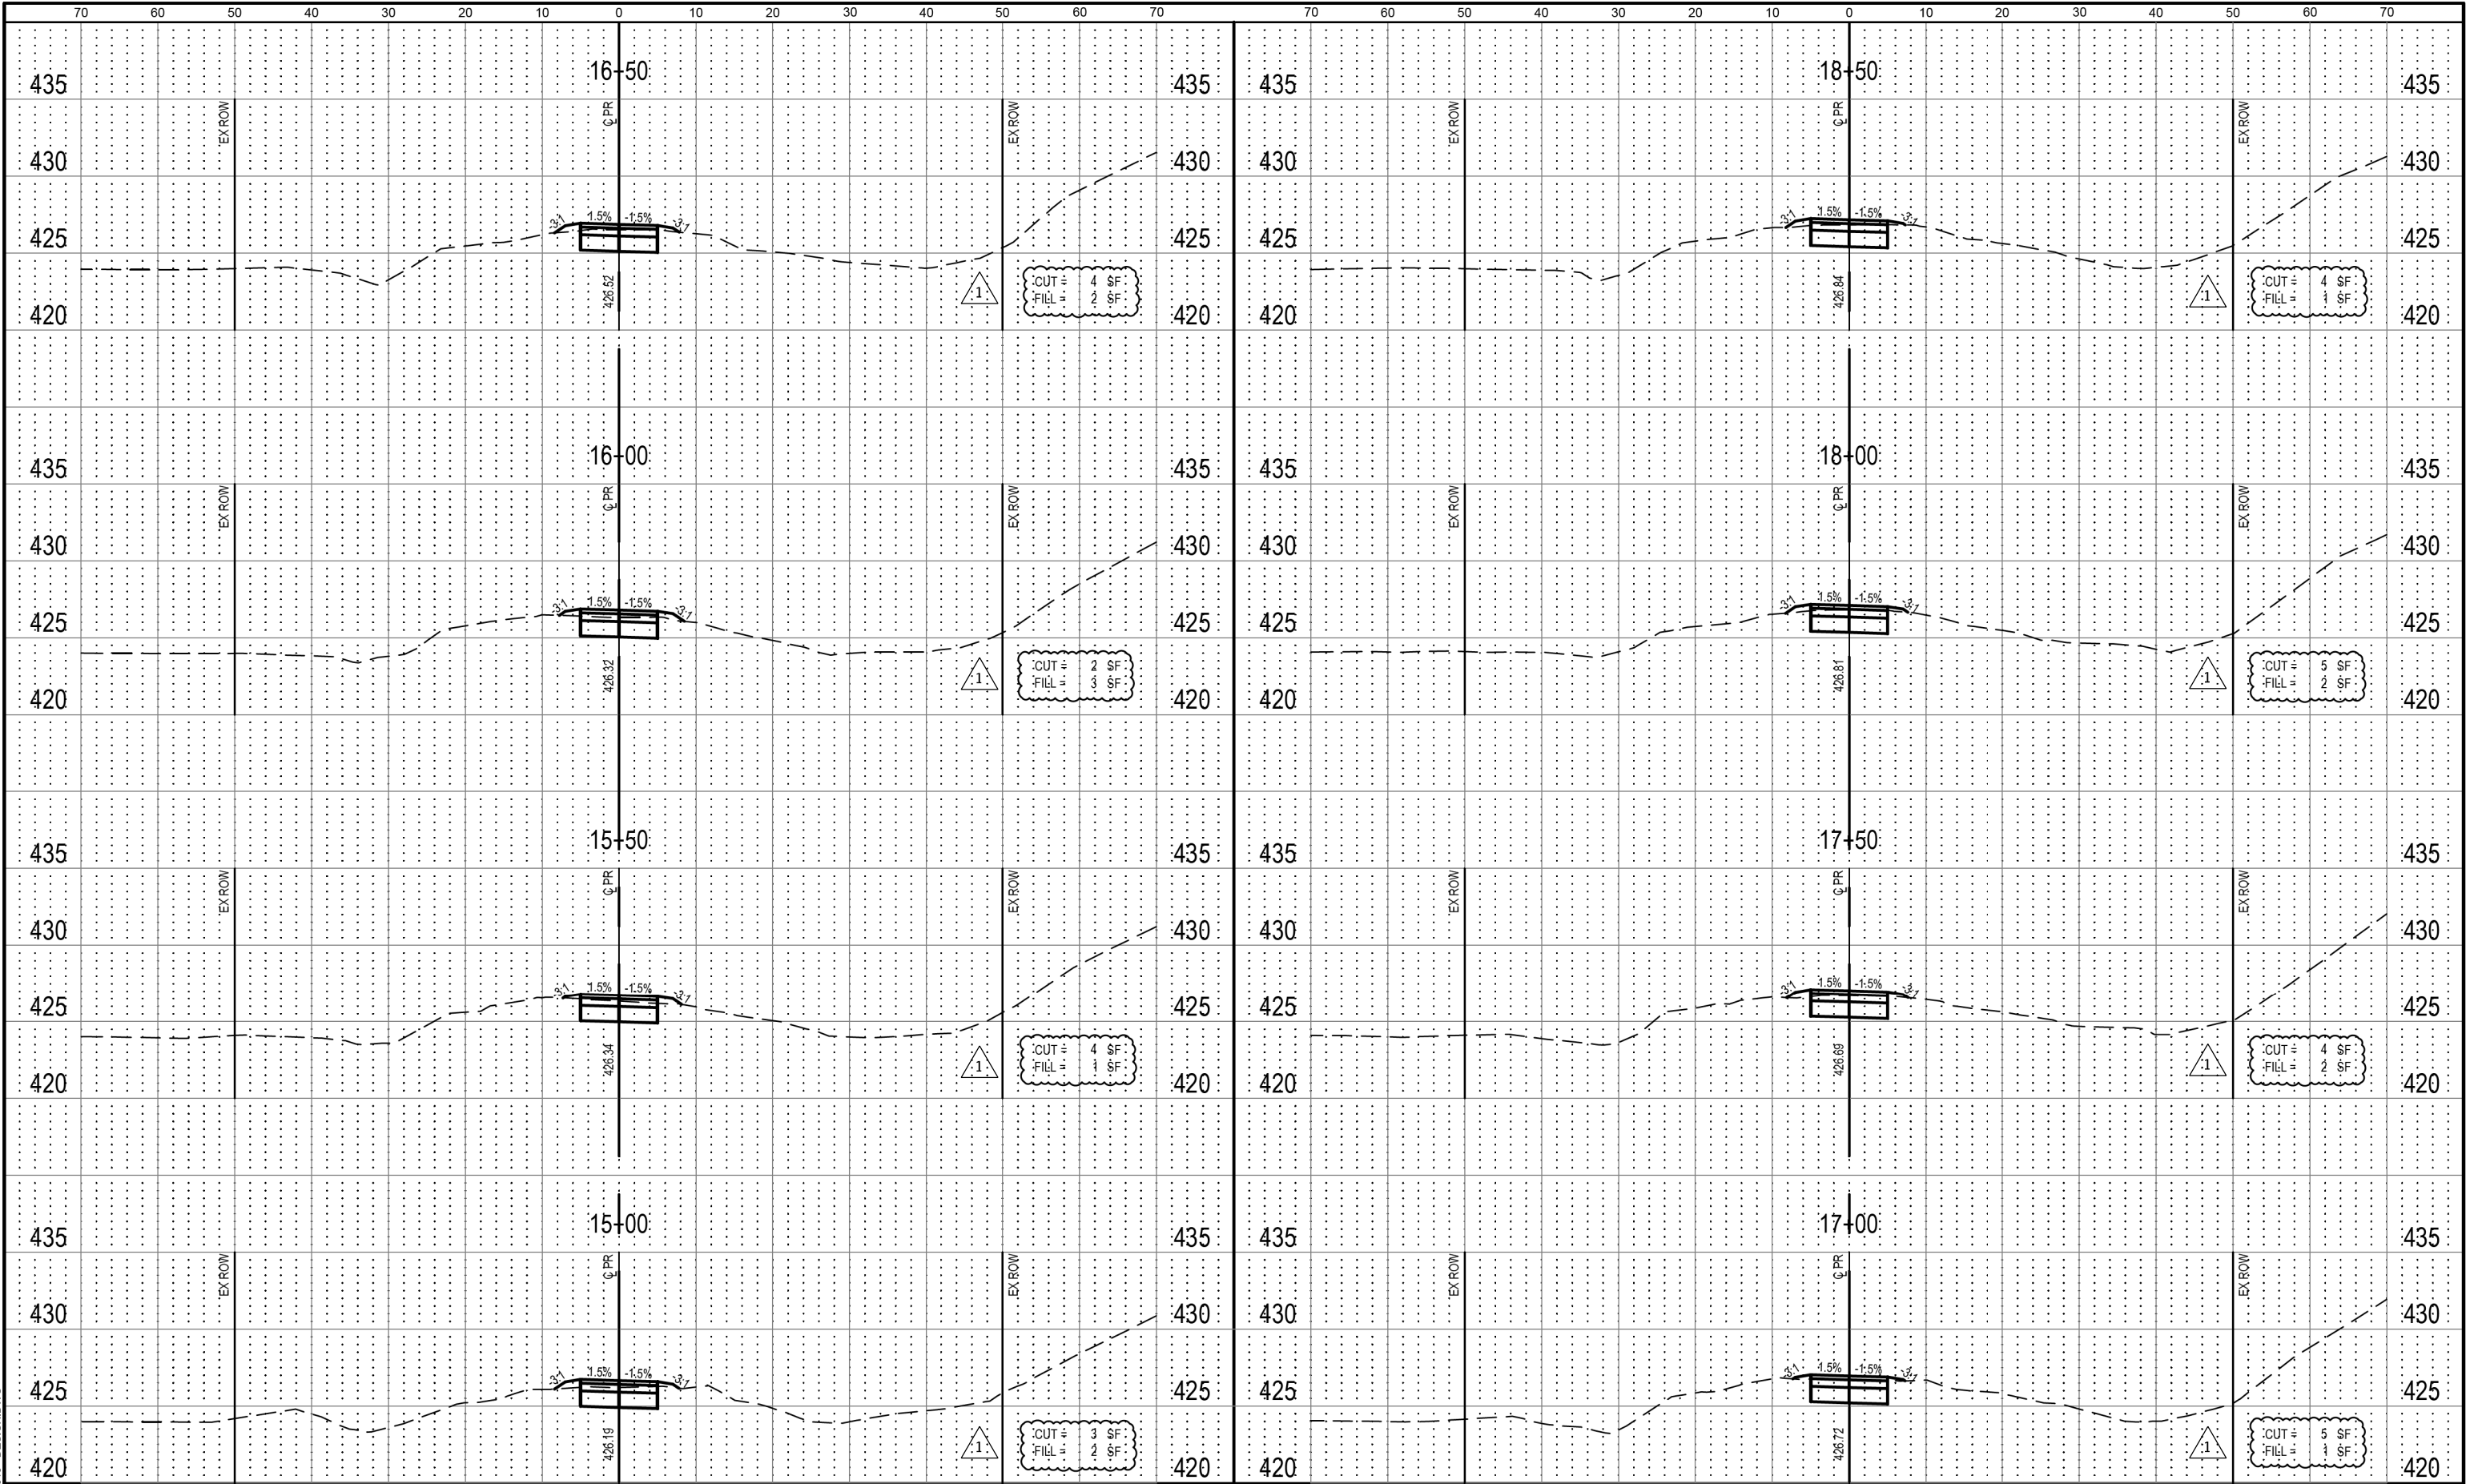

 OATES ASSOCIATES www.oatesassociates.com ILLINOIS DESIGN FIRM LICENSE NO.: 184.001115	USER NAME = PHILLIP JONES	DESIGNED -	REVISD - 07/18/2025	STATE OF ILLINOIS DEPARTMENT OF TRANSPORTATION	L&N RAILWAY TRAIL CROSS-SECTIONS	F.A. RTE.	SECTION	COUNTY	TOTAL SHEETS	SHEET NO.	
	PLOT SCALE =	DRAWN -	REVISD -			21-00028-00-BT	ST. CLAIR	66	52		
	PLOT DATE = 2025-07-17	CHECKED -	REVISD -			L&N RAILWAY TRAIL AND TRAILHEAD					
	DATE -	REVISD -	CONTRACT NO. 97863								
						SCALE:	SHEET NO. 2 OF 16 SHEETS	STA.	TO STA.	FED. ROAD DIST. NO. - ILLINOIS	FED. AID PROJECT


ORIGINAL SURVEY	SURVEYED	BY	DATE
	PLOTTED		
	TEMPLATE		
	AREAS		
	AREAS CHECKED		
NOTE BOOK			
NO.			



 OATES ASSOCIATES www.oatesassociates.com ILLINOIS DESIGN FIRM LICENSE NO.: 184.001115	USER NAME =	PHILLIP JONES	DESIGNED -	—	REVISED -	07/18/2025	STATE OF ILLINOIS DEPARTMENT OF TRANSPORTATION	L&N RAILWAY TRAIL CROSS-SECTIONS	FA. RTE.	SECTION	COUNTY	TOTAL SHEETS	SHEET NO.	
			DRAWN -	—	REVISED -					21-00028-00-BT	ST. CLAIR	66	54	
	PLOT SCALE =		CHECKED -	—	REVISED -					L&N RAILWAY TRAIL AND TRAILHEAD	CONTRACT NO. 97863			
	PLOT DATE =	2025-07-17	DATE -	—	REVISED -				SCALE:	SHEET NO. 4 OF 16 SHEETS	STA.	TO STA.		
									FED. ROAD DIST. NO.	ILLINOIS	FED. AID PROJECT			

FINAL SURVEY				BY		DATE
NOTE BOOK	SURVEYED					
	PLOTTED					
	TEMPLATE					
	AREAS					
NO.	AREAS CHECKED					

ORIGINAL			BY	DATE
SURVEYED				
PLOTTED				
TEMPLATE				
AREAS				
AREAS CHECKED				

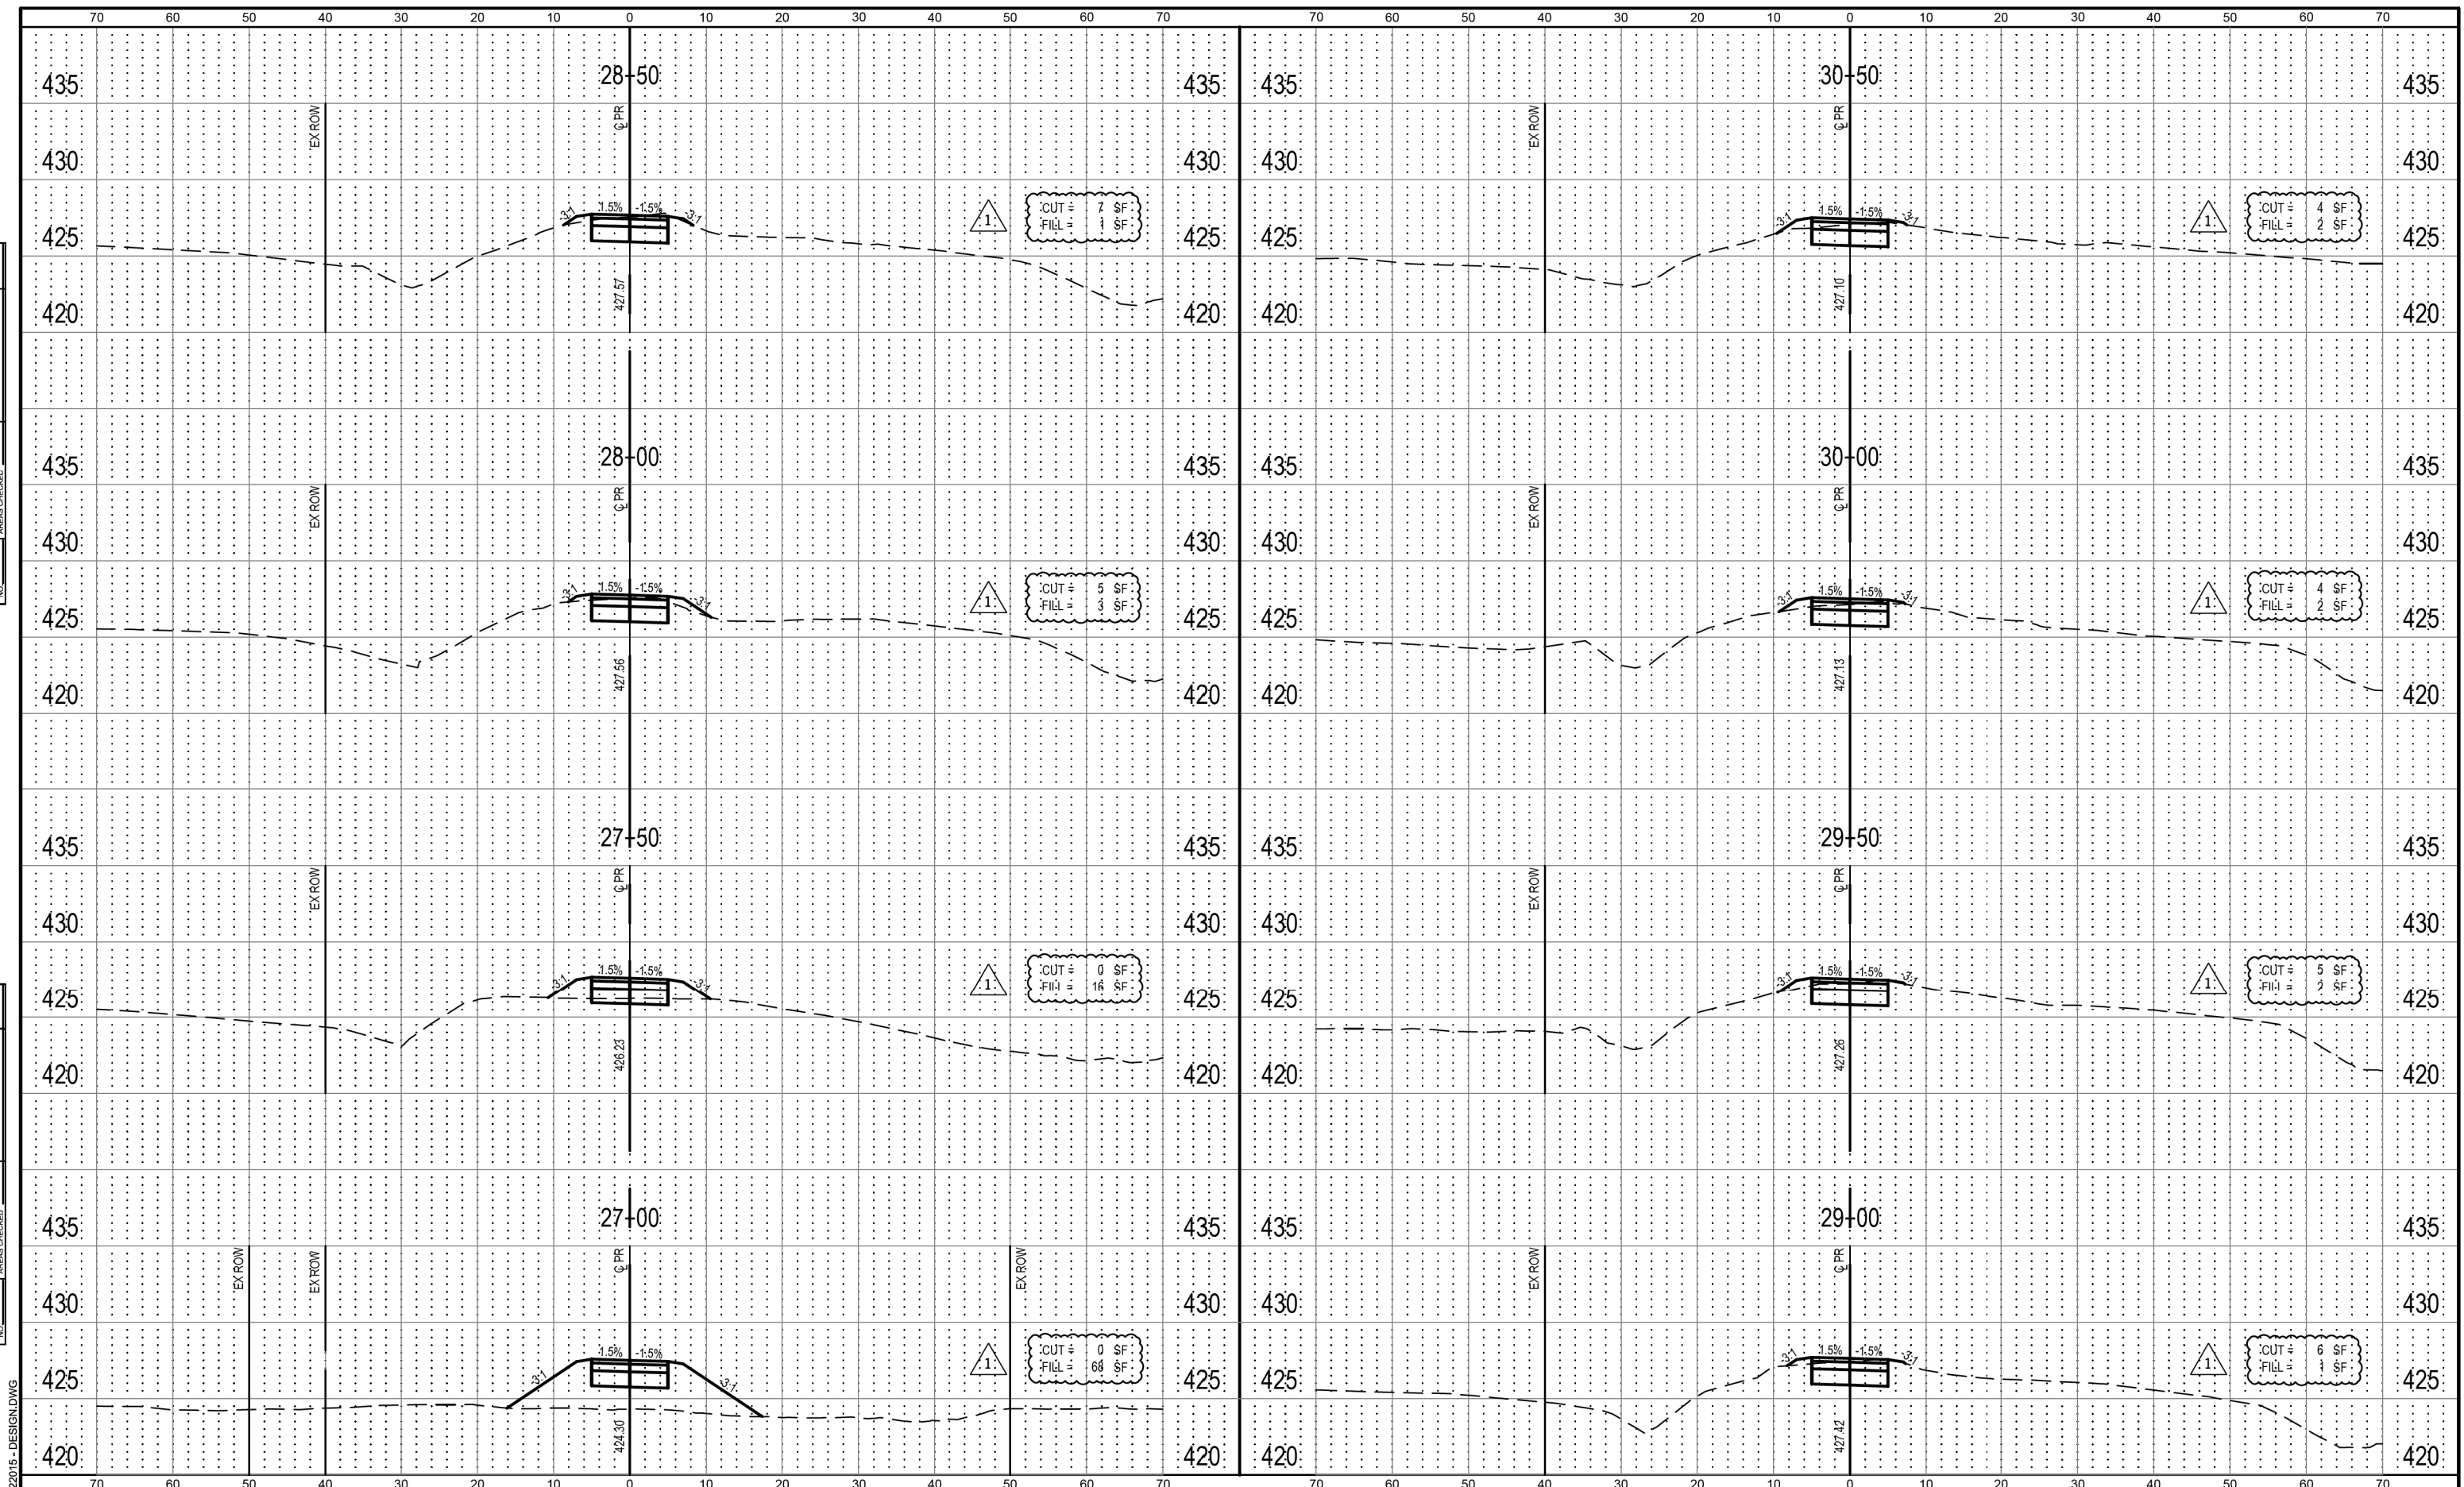


 OATES ASSOCIATES www.oatesassociates.com ILLINOIS DESIGN FIRM LICENSE NO.: 184.001115	USER NAME = PHILLIP JONES	DESIGNED - —	REVISED -  07/18/2025	STATE OF ILLINOIS DEPARTMENT OF TRANSPORTATION	L&N RAILWAY TRAIL CROSS-SECTIONS	F.A. RTE.	SECTION	COUNTY	TOTAL SHEETS	SHEET NO.
		DRAWN - —	REVISED - —			—	21-00028-00-BT	ST. CLAIR	66	55
	PLOT SCALE =	CHECKED - —	REVISED - —			L&N RAILWAY TRAIL AND TRAILHEAD	CONTRACT NO. 97863			
	PLOT DATE = 2025-07-17	DATE - —	REVISED - —			SCALE:	SHEET NO. 5 OF 16 SHEETS	STA. TO STA.	FED ROAD DIST. NO. — ILLINOIS	FED AID PROJECT

FINAL SURVEY	DATE
	BY
	SURVEYED
	PLOTTED
NOTE BOOK	TEMPLATE
	AREAS
	CHECKED
	NO.

ORIGINAL SURVEY	DATE
	BY
	SURVEYED
	PLOTTED
NOTE BOOK	TEMPLATE
	AREAS
	CHECKED
	NO.

FILE NAME = 220115-DESIGN.DWG

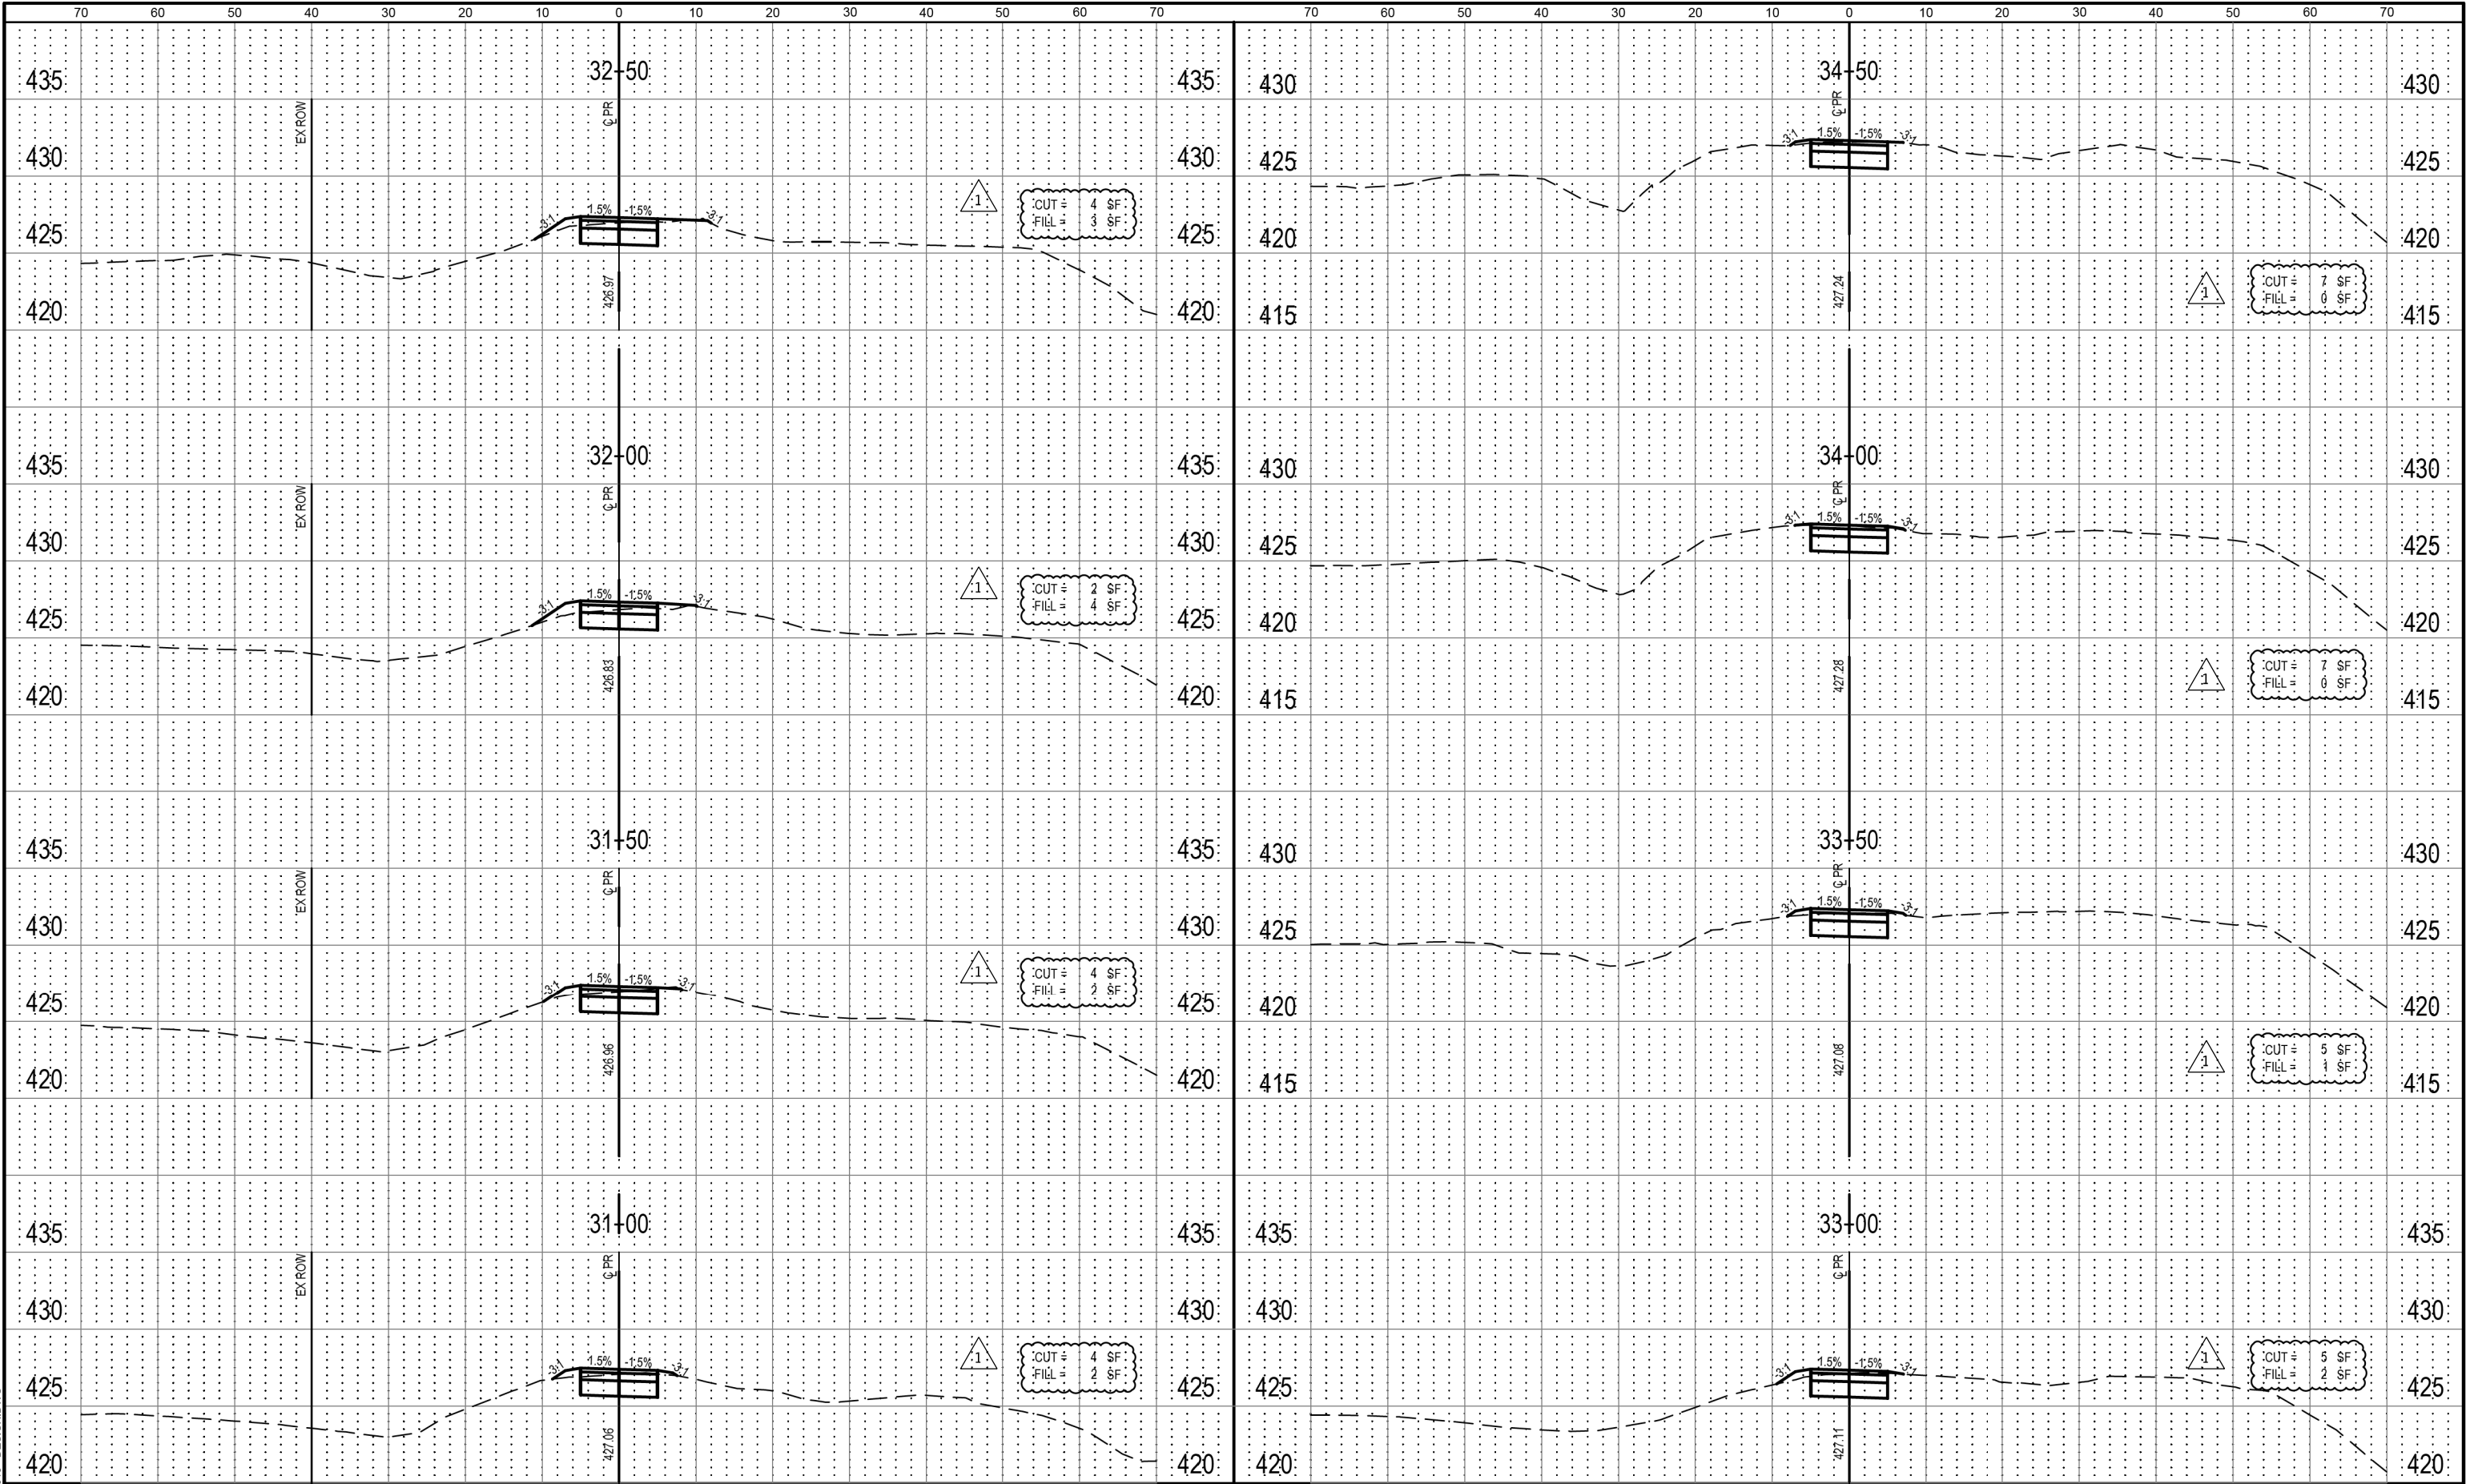


OATES ASSOCIATES www.oatesassociates.com ILLINOIS DESIGN FIRM LICENSE NO.: 184.001115	USER NAME = PHILLIP JONES	DESIGNED -	REVISD - 07/18/2025	STATE OF ILLINOIS DEPARTMENT OF TRANSPORTATION	L&N RAILWAY TRAIL CROSS-SECTIONS	SCALE:	SHEET NO. 6 OF 16 SHEETS	STA.	TO STA.	F.A. RTE.	SECTION	COUNTY	TOTAL SHEETS	SHEET NO.	
	PLOT SCALE =	DRAWN -	REVISD -							21-00028-00-BT	ST. CLAIR	66	56		
	PLOT DATE = 2025-07-17	CHECKED -	REVISD -							L&N RAILWAY TRAIL AND TRAILHEAD				CONTRACT NO. 97863	
	DATE -	REVISD -	FED. ROAD DIST. NO. - ILLINOIS							FED. AID PROJECT					

FINAL SURVEY	DATE
	BY
	SURVEYED
	PLOTTED
NOTE BOOK	TEMPLATE
	AREAS
	CHECKED
	NO.

ORIGINAL SURVEY	DATE
	BY
	SURVEYED
	PLOTTED
NOTE BOOK	TEMPLATE
	AREAS
	CHECKED
	NO.

FILE NAME = 22015-DESIGN.DWG

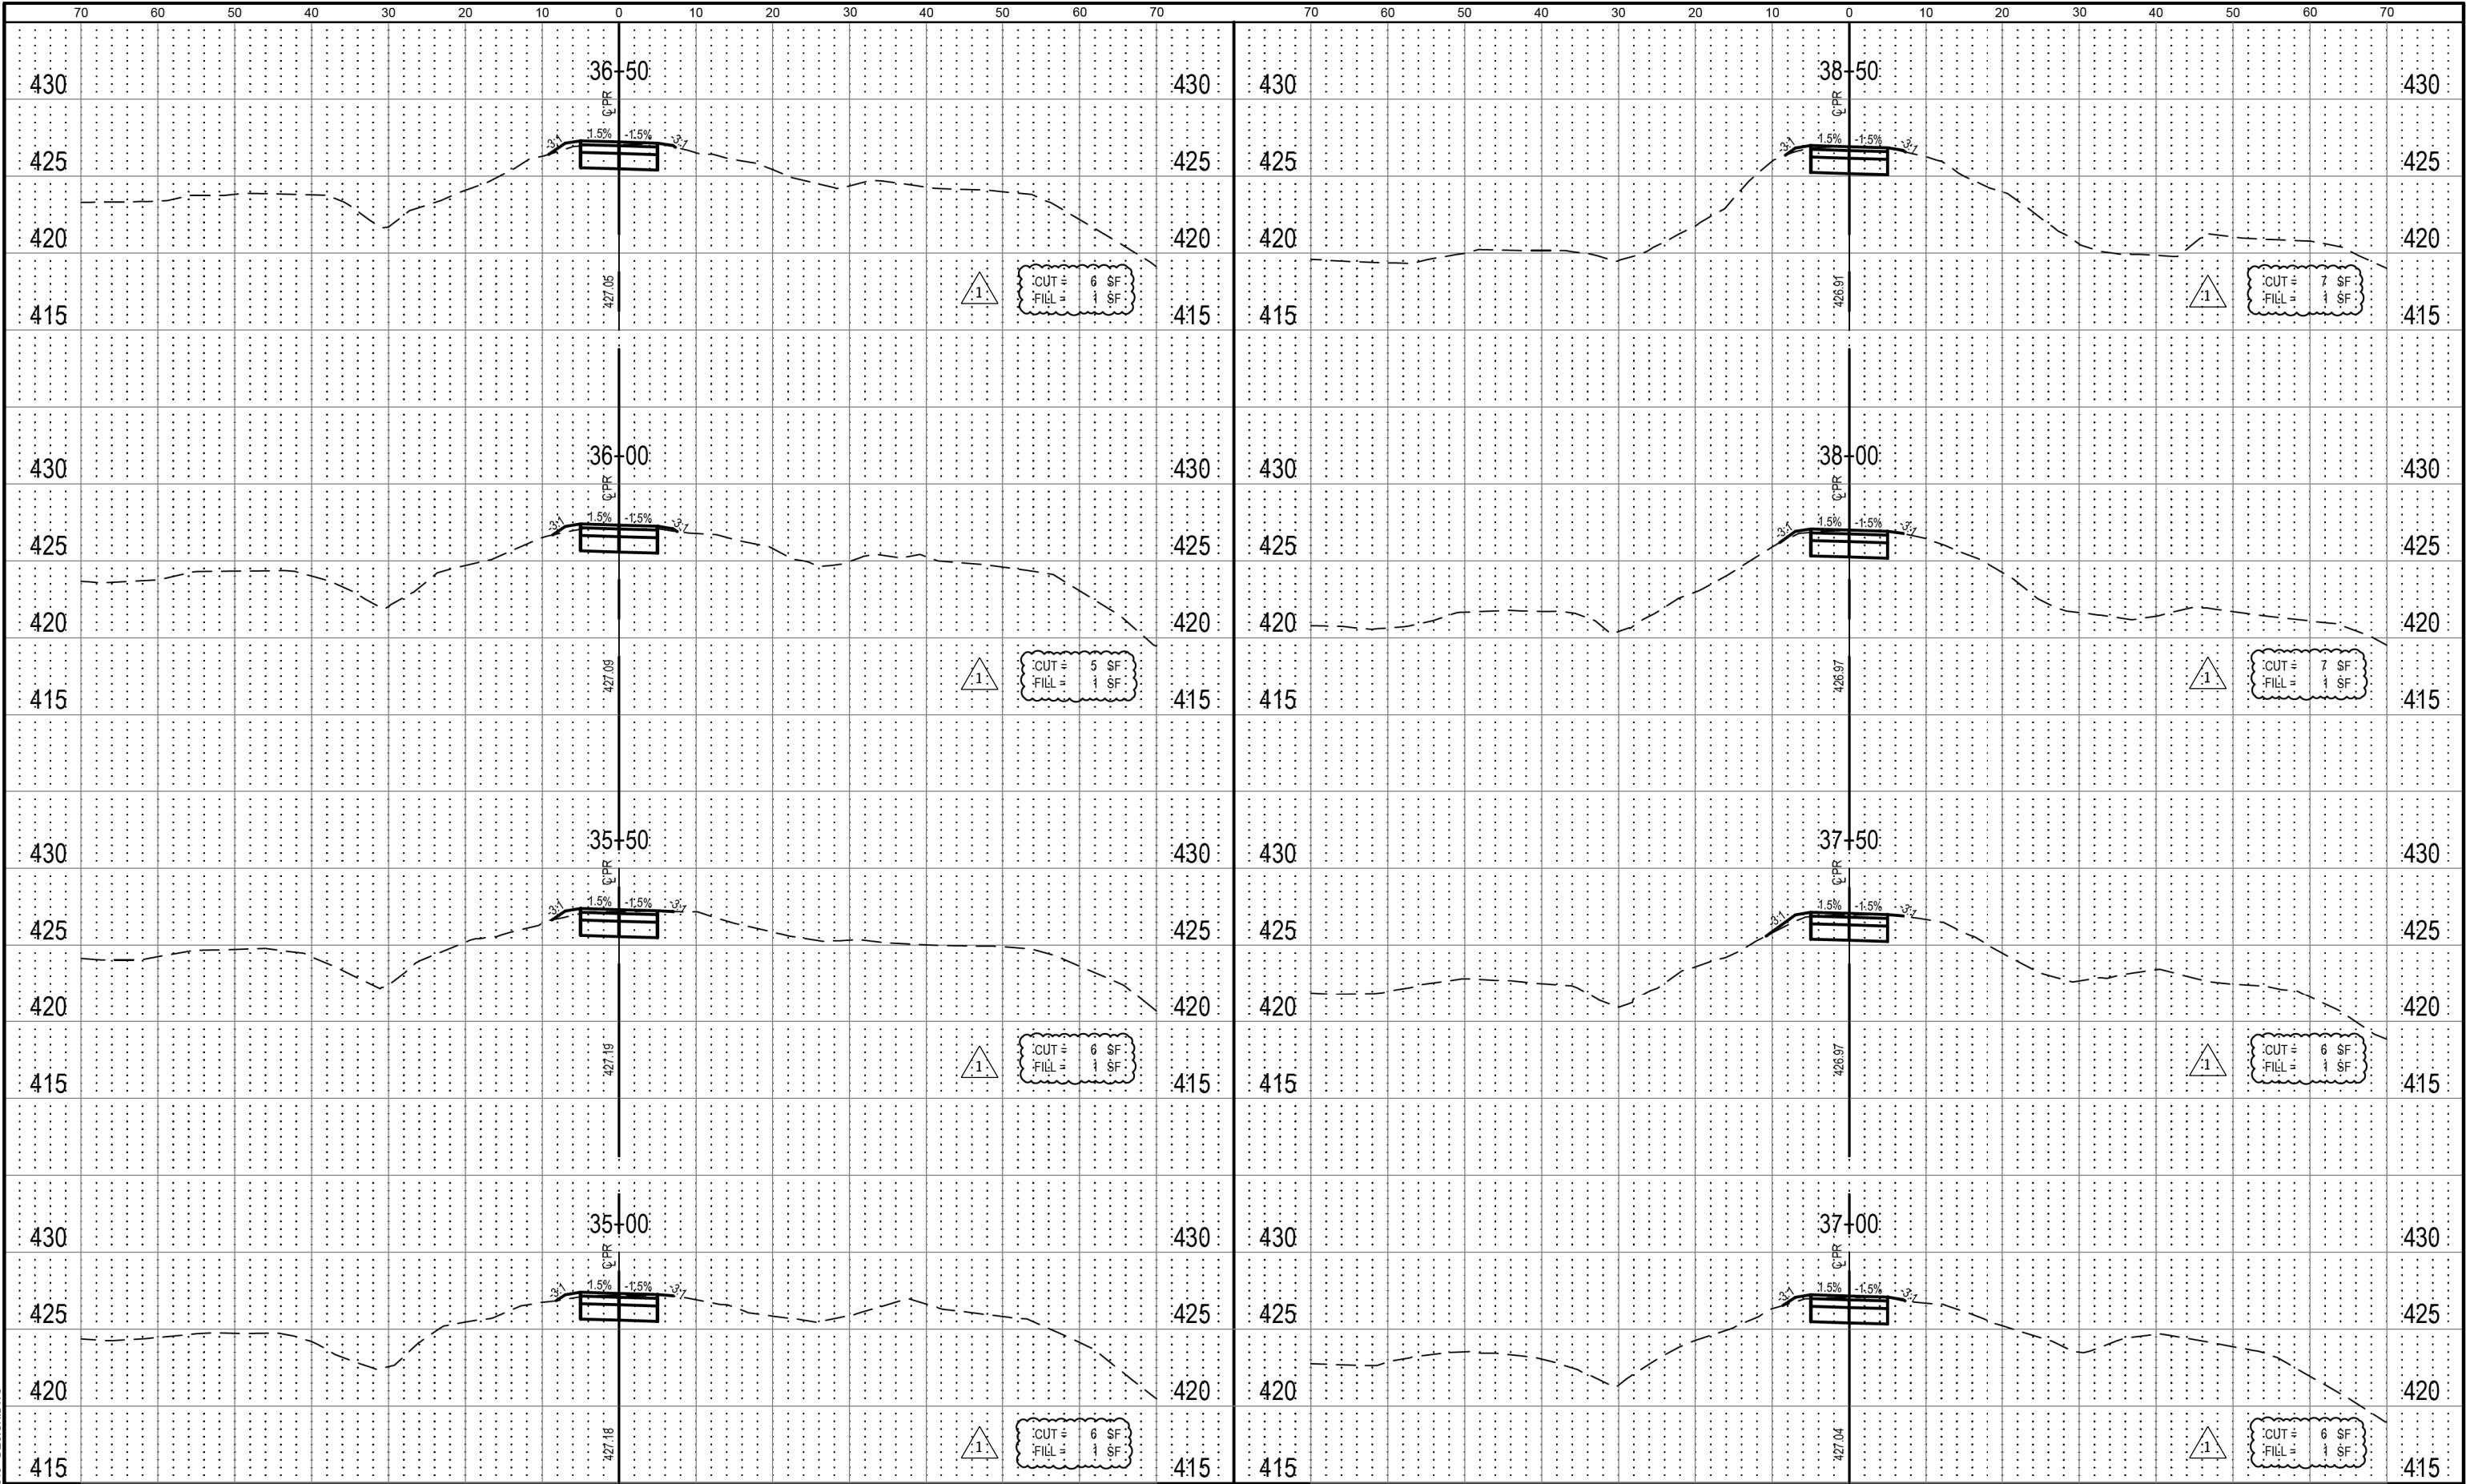


 OATES ASSOCIATES www.oatesassociates.com ILLINOIS DESIGN FIRM LICENSE NO.: 184.001115	USER NAME = PHILLIP JONES	DESIGNED -	REVISD - 07/18/2025	STATE OF ILLINOIS DEPARTMENT OF TRANSPORTATION	L&N RAILWAY TRAIL CROSS-SECTIONS			F.A. RTE.	SECTION	COUNTY	TOTAL SHEETS	SHEET NO.
	PLOT SCALE =	DRAWN -	REVISD -		21-00028-00-BT	ST. CLAIR	66	57				
	PLOT DATE = 2025-07-17	CHECKED -	REVISD -		L&N RAILWAY TRAIL AND TRAILHEAD	CONTRACT NO. 97863						
	DATE -	REVISD -	FED. ROAD DIST. NO. -		ILLINOIS	FED. AID PROJECT						

FINAL SURVEY	NO.	SURVEYED PLOTTED TEMPLATE AREAS CHECKED	DATE
			BY


ORIGINAL SURVEY	NO.	SURVEYED PLOTTED TEMPLATE AREAS CHECKED	DATE
			BY

FILE NAME = 22015-DESIGN.DWG

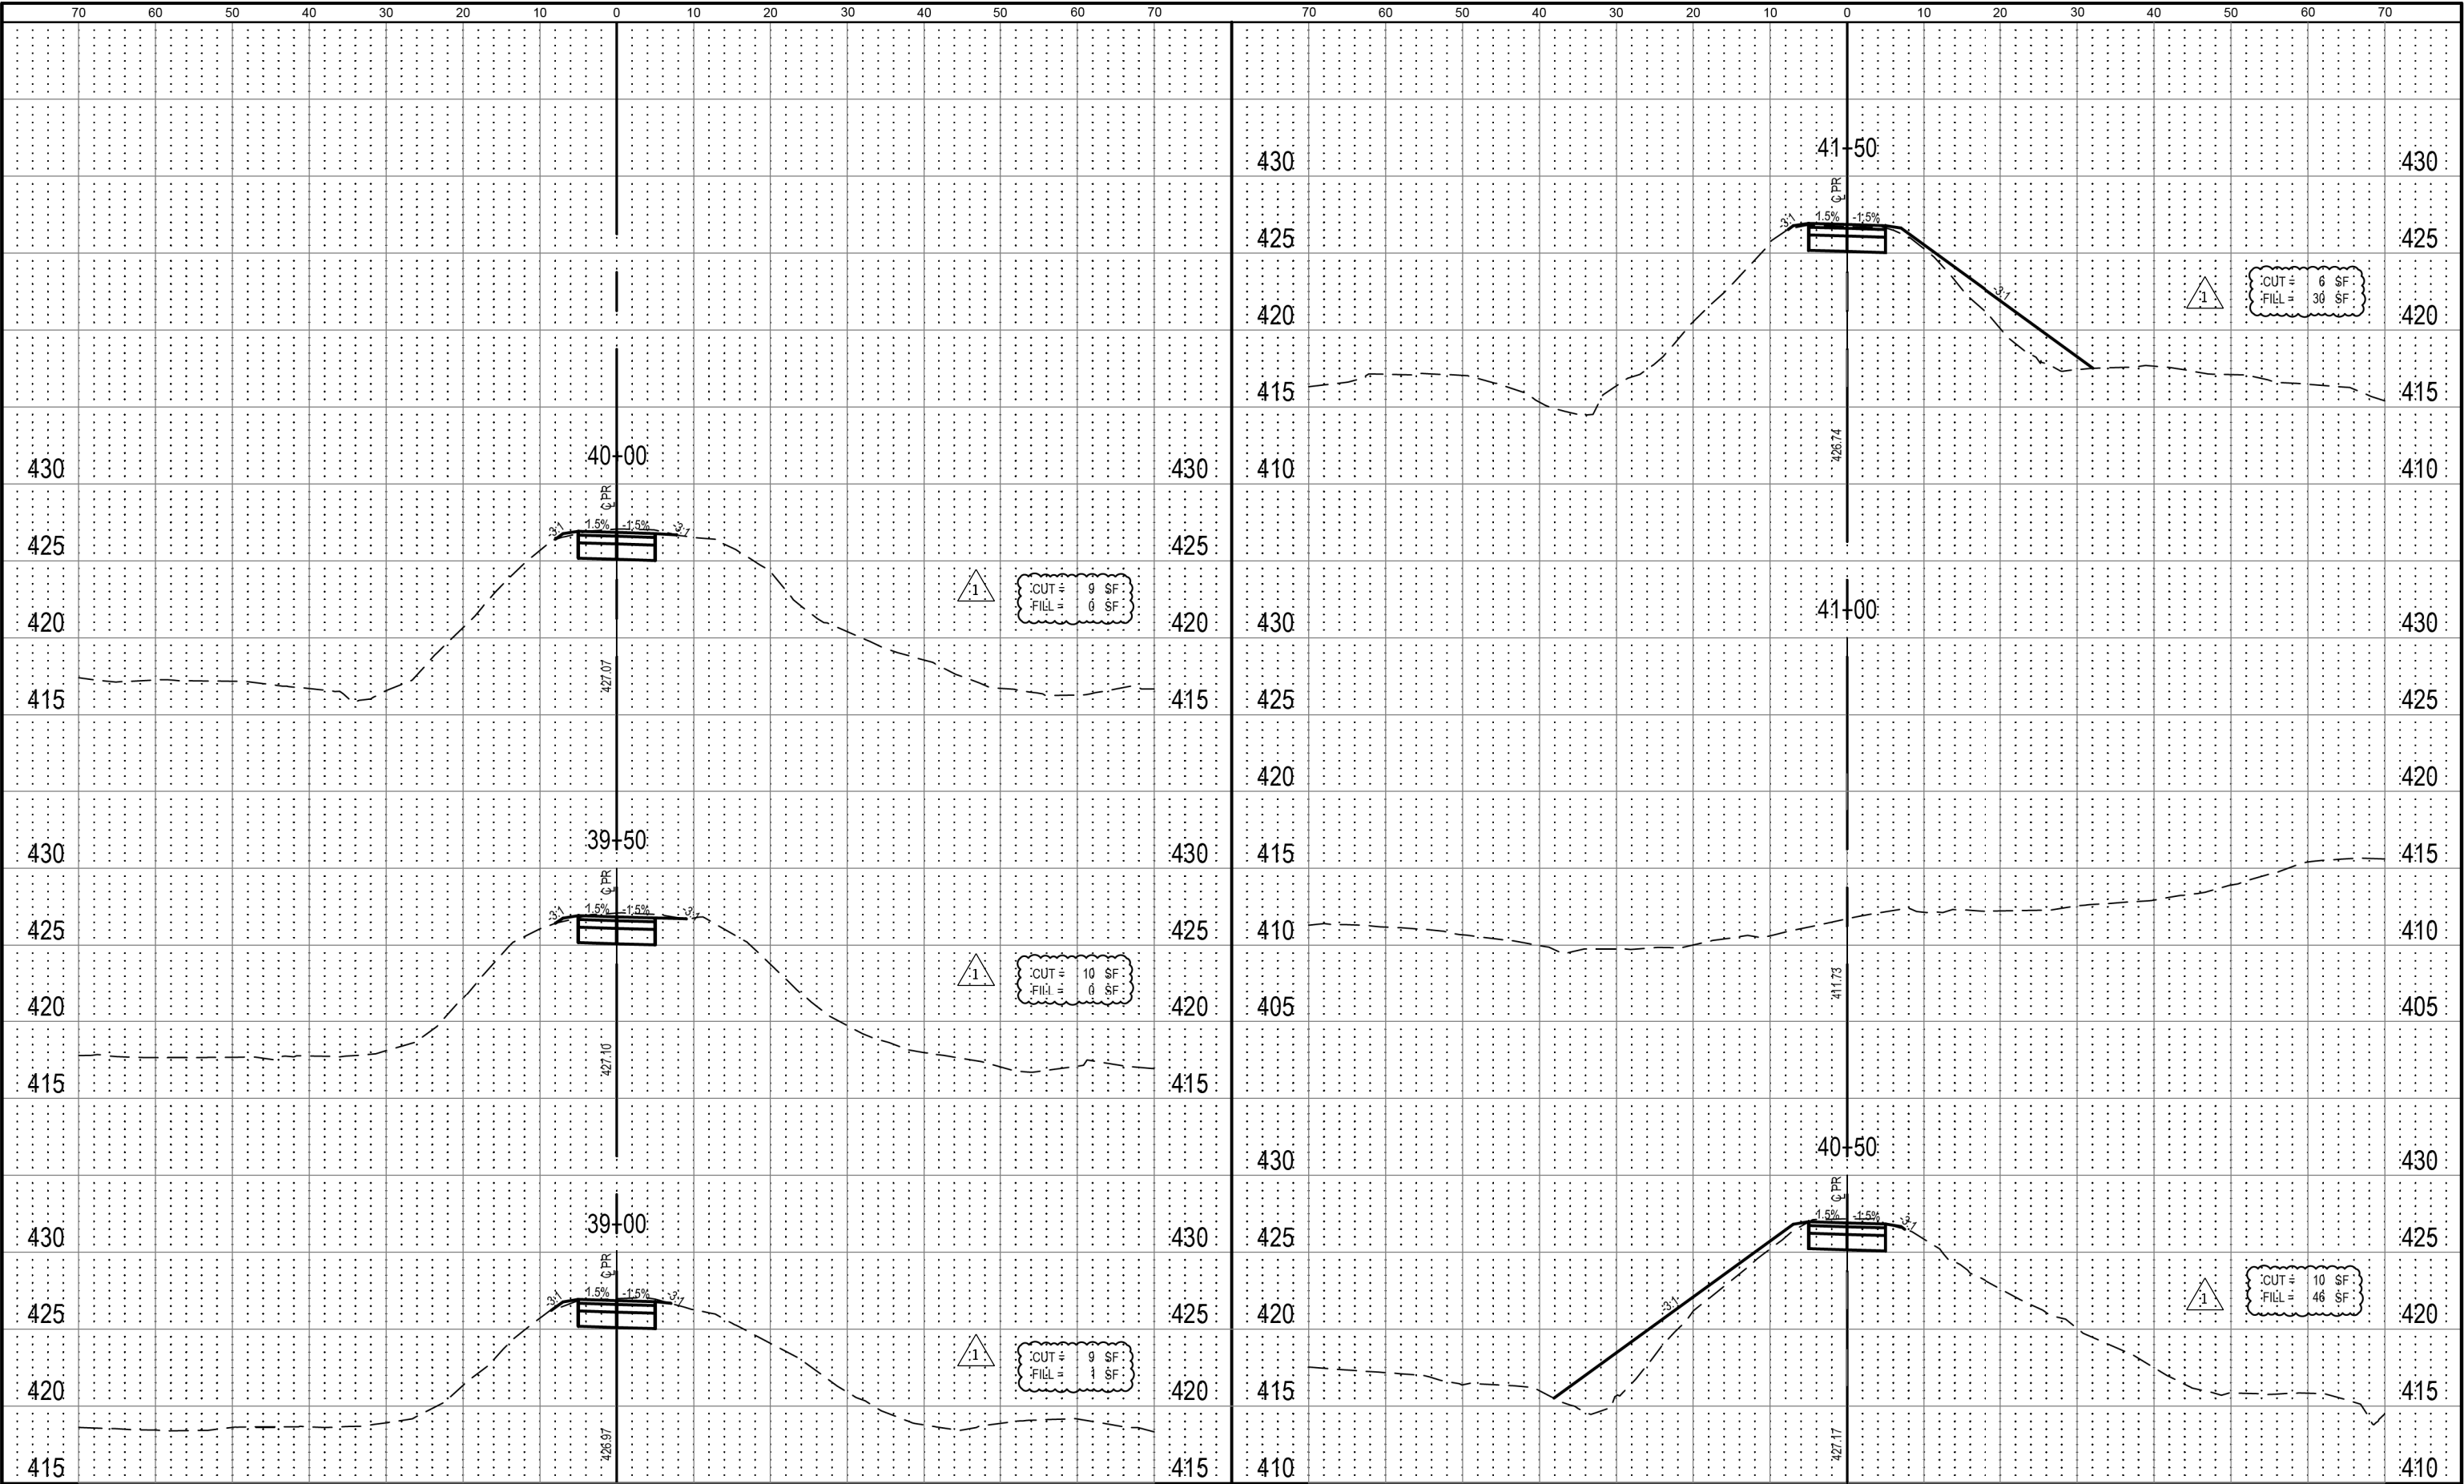

FINAL SURVEY	DATE
	BY
	SURVEYED
	PLOTTED
NO.	AREAS CHECKED

ORIGINAL SURVEY	DATE
	BY
	SURVEYED
	PLOTTED
NO.	AREAS CHECKED

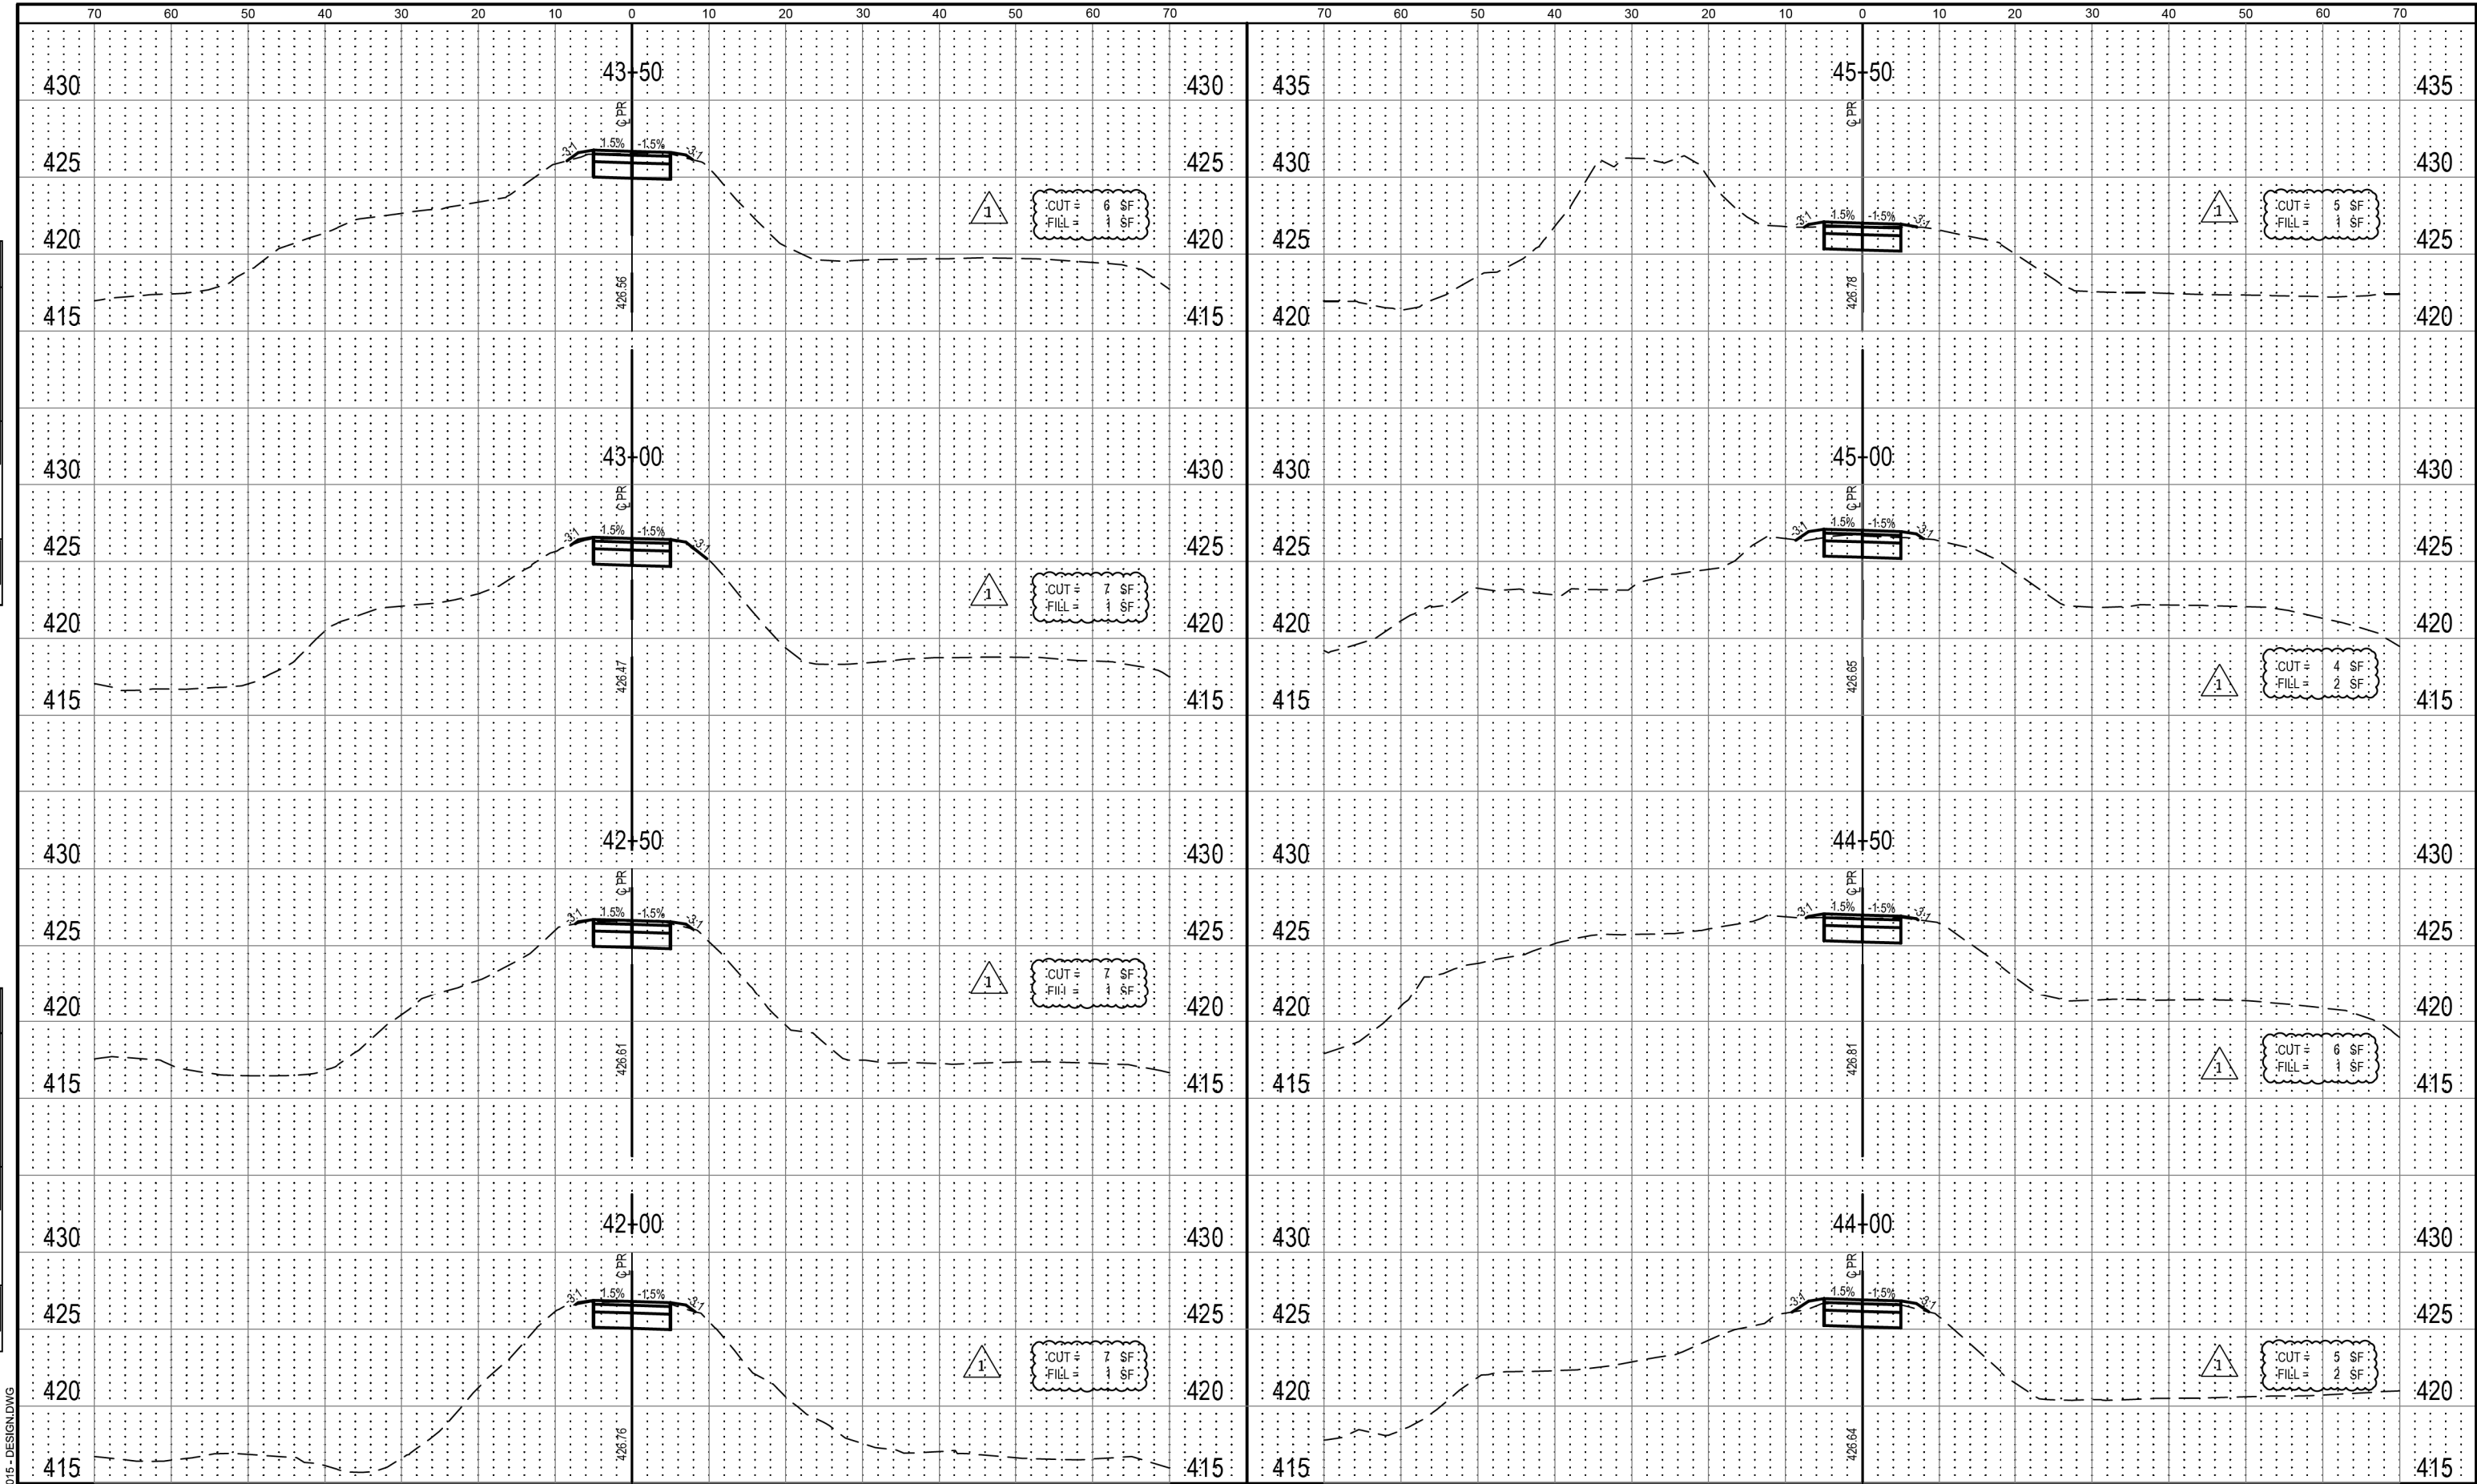


FILE NAME = 22015-DESIGN.DWG

 OATES ASSOCIATES www.oatesassociates.com ILLINOIS DESIGN FIRM LICENSE NO.: 184.001115	USER NAME = PHILLIP JONES	DESIGNED -	REVISD - 07/18/2025	STATE OF ILLINOIS DEPARTMENT OF TRANSPORTATION	L&N RAILWAY TRAIL CROSS-SECTIONS	F.A. RTE.	SECTION	COUNTY	TOTAL SHEETS	SHEET NO.
	PLOT SCALE =	DRAWN -	REVISD -			21-00028-00-BT	ST. CLAIR	66	59	
	PLOT DATE = 2025-07-17	CHECKED -	REVISD -			L&N RAILWAY TRAIL AND TRAILHEAD	CONTRACT NO. 97863			
	DATE -	REVISD -	FED. ROAD DIST. NO. -			ILLINOIS	FED. AID PROJECT			

FINAL SURVEY	NO.	SURVEYED PLOTTED TEMPLATE AREAS CHECKED	DATE
			BY

ORIGINAL SURVEY	NO.	SURVEYED PLOTTED TEMPLATE AREAS CHECKED	DATE
			BY


FILE NAME = 220115 - DESIGN.DWG

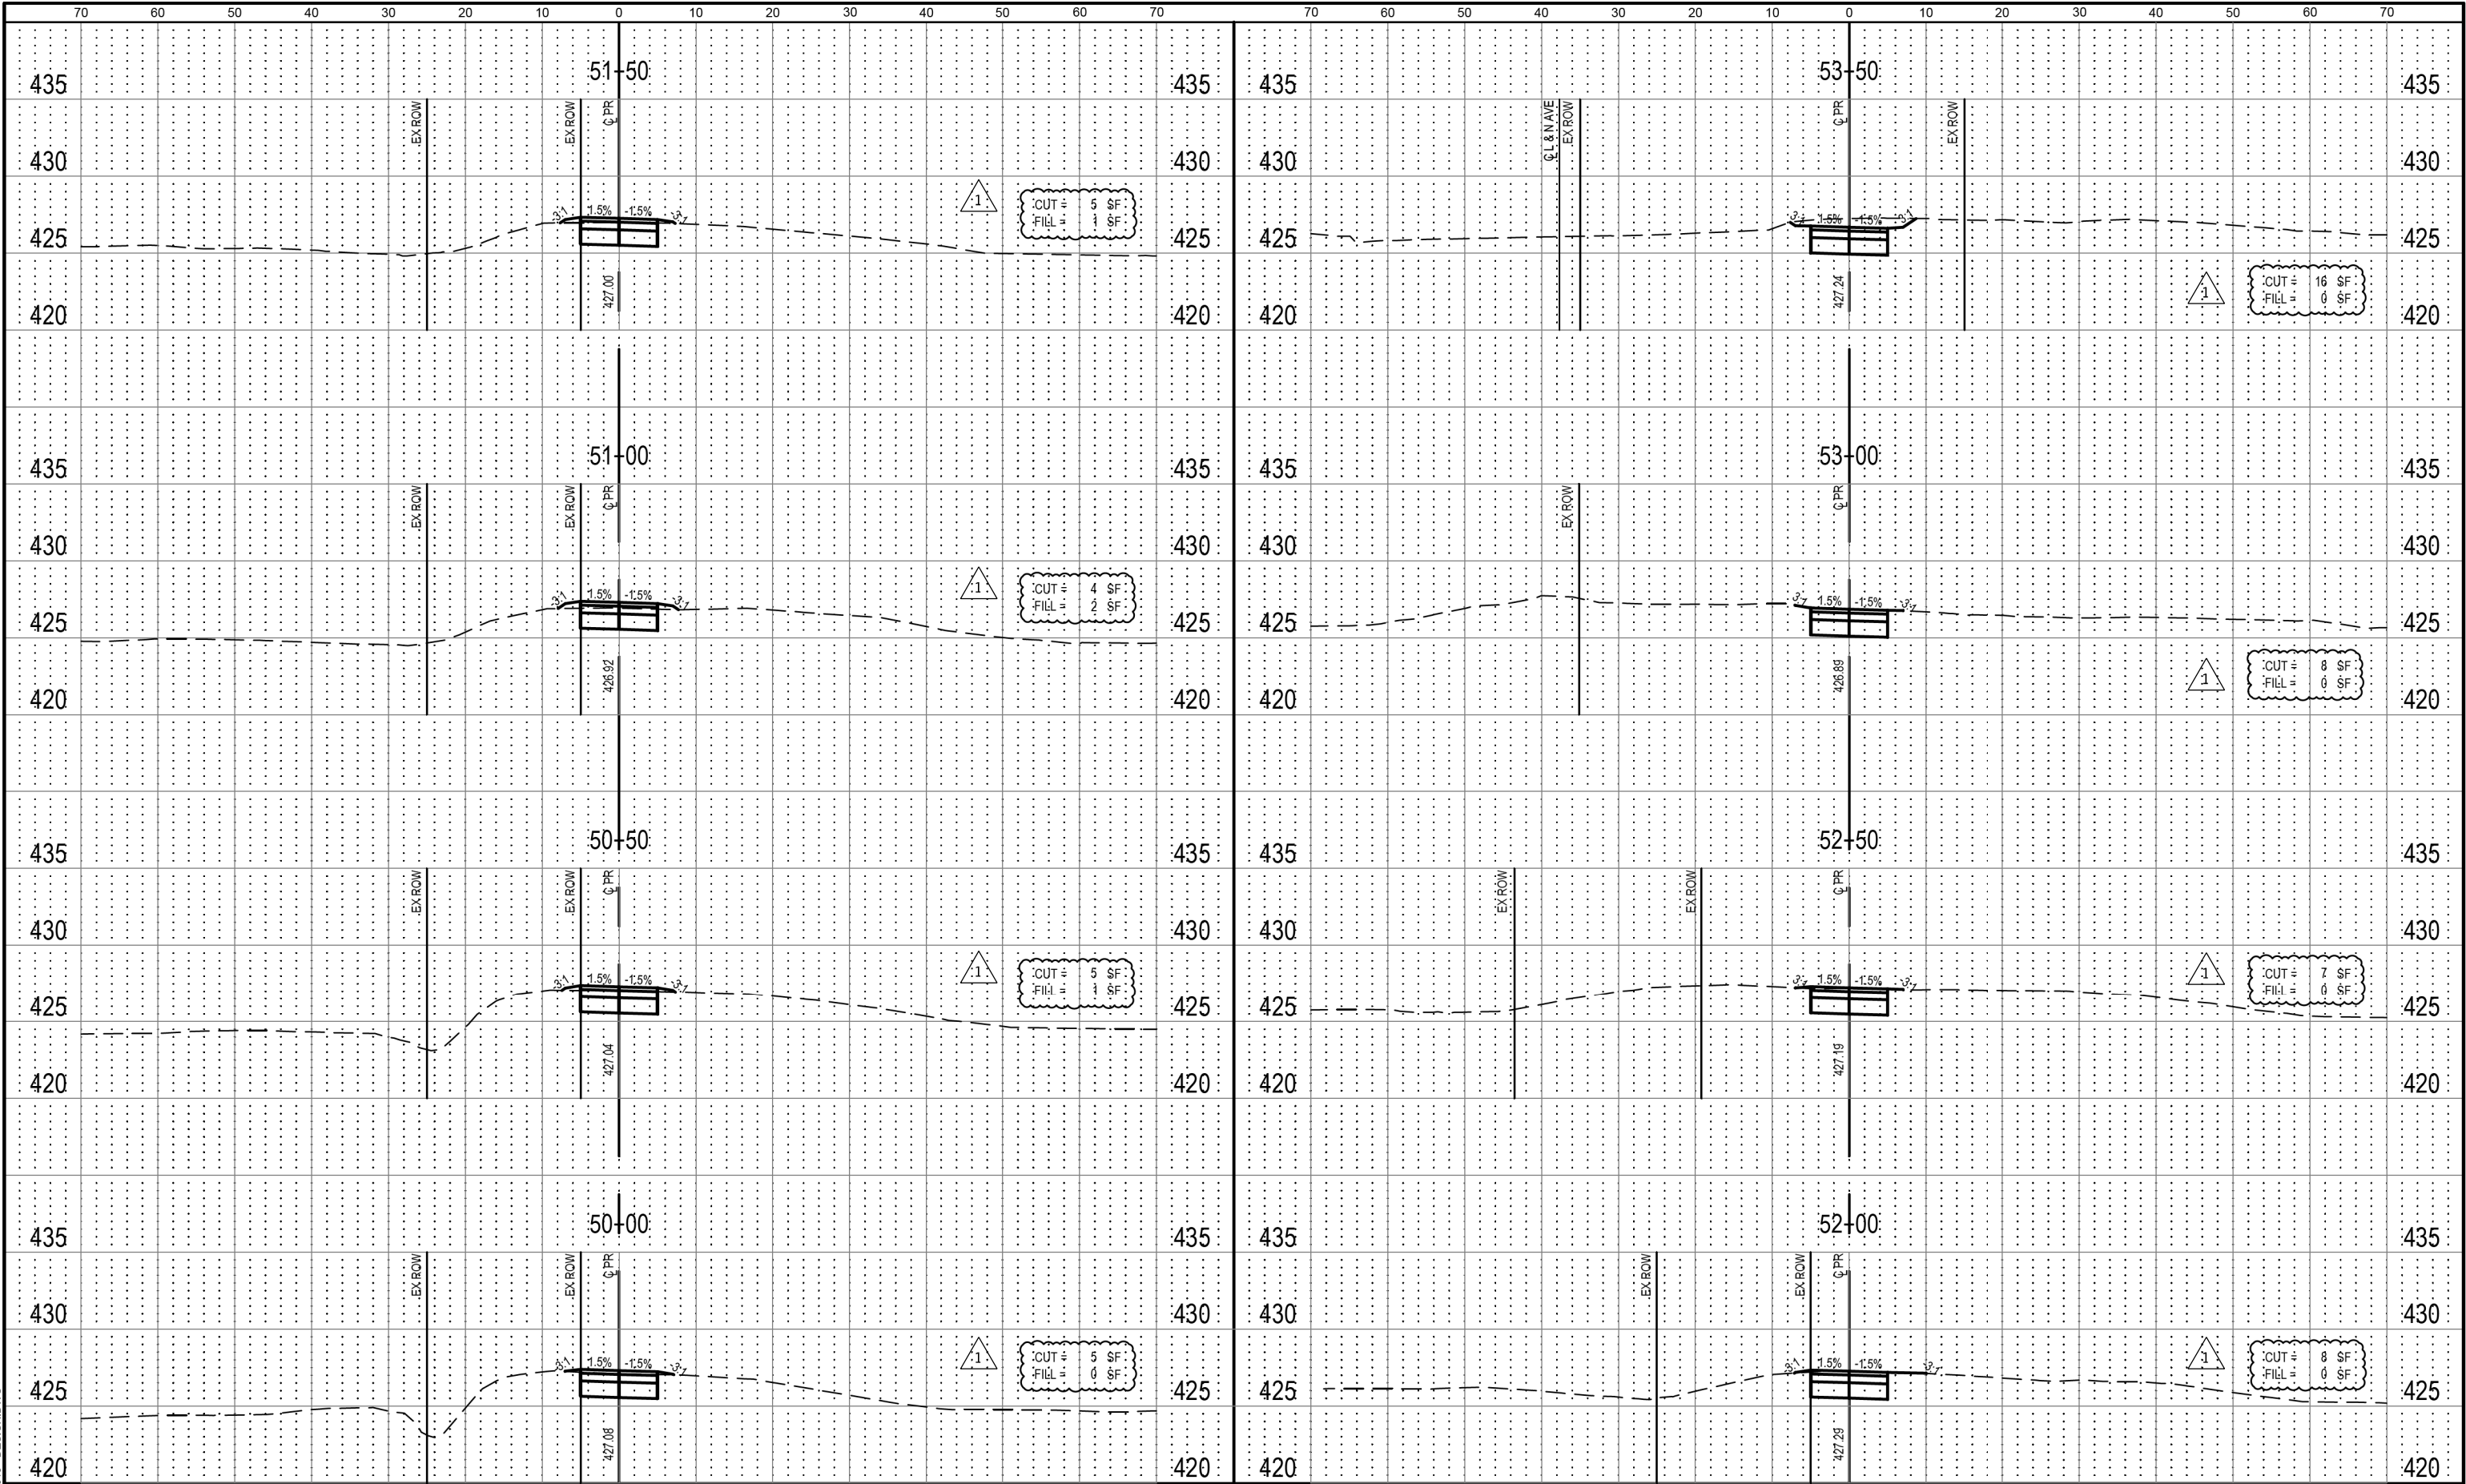

FINAL SURVEY	DATE
	BY
	SURVEYED
	PLOTTED
NOTE BOOK	TEMPLATE
NO.	AREAS CHECKED


ORIGINAL SURVEY	DATE
	BY
	SURVEYED
	PLOTTED
NOTE BOOK	TEMPLATE
NO.	AREAS CHECKED

FILE NAME = 22015-DESIGN.DWG

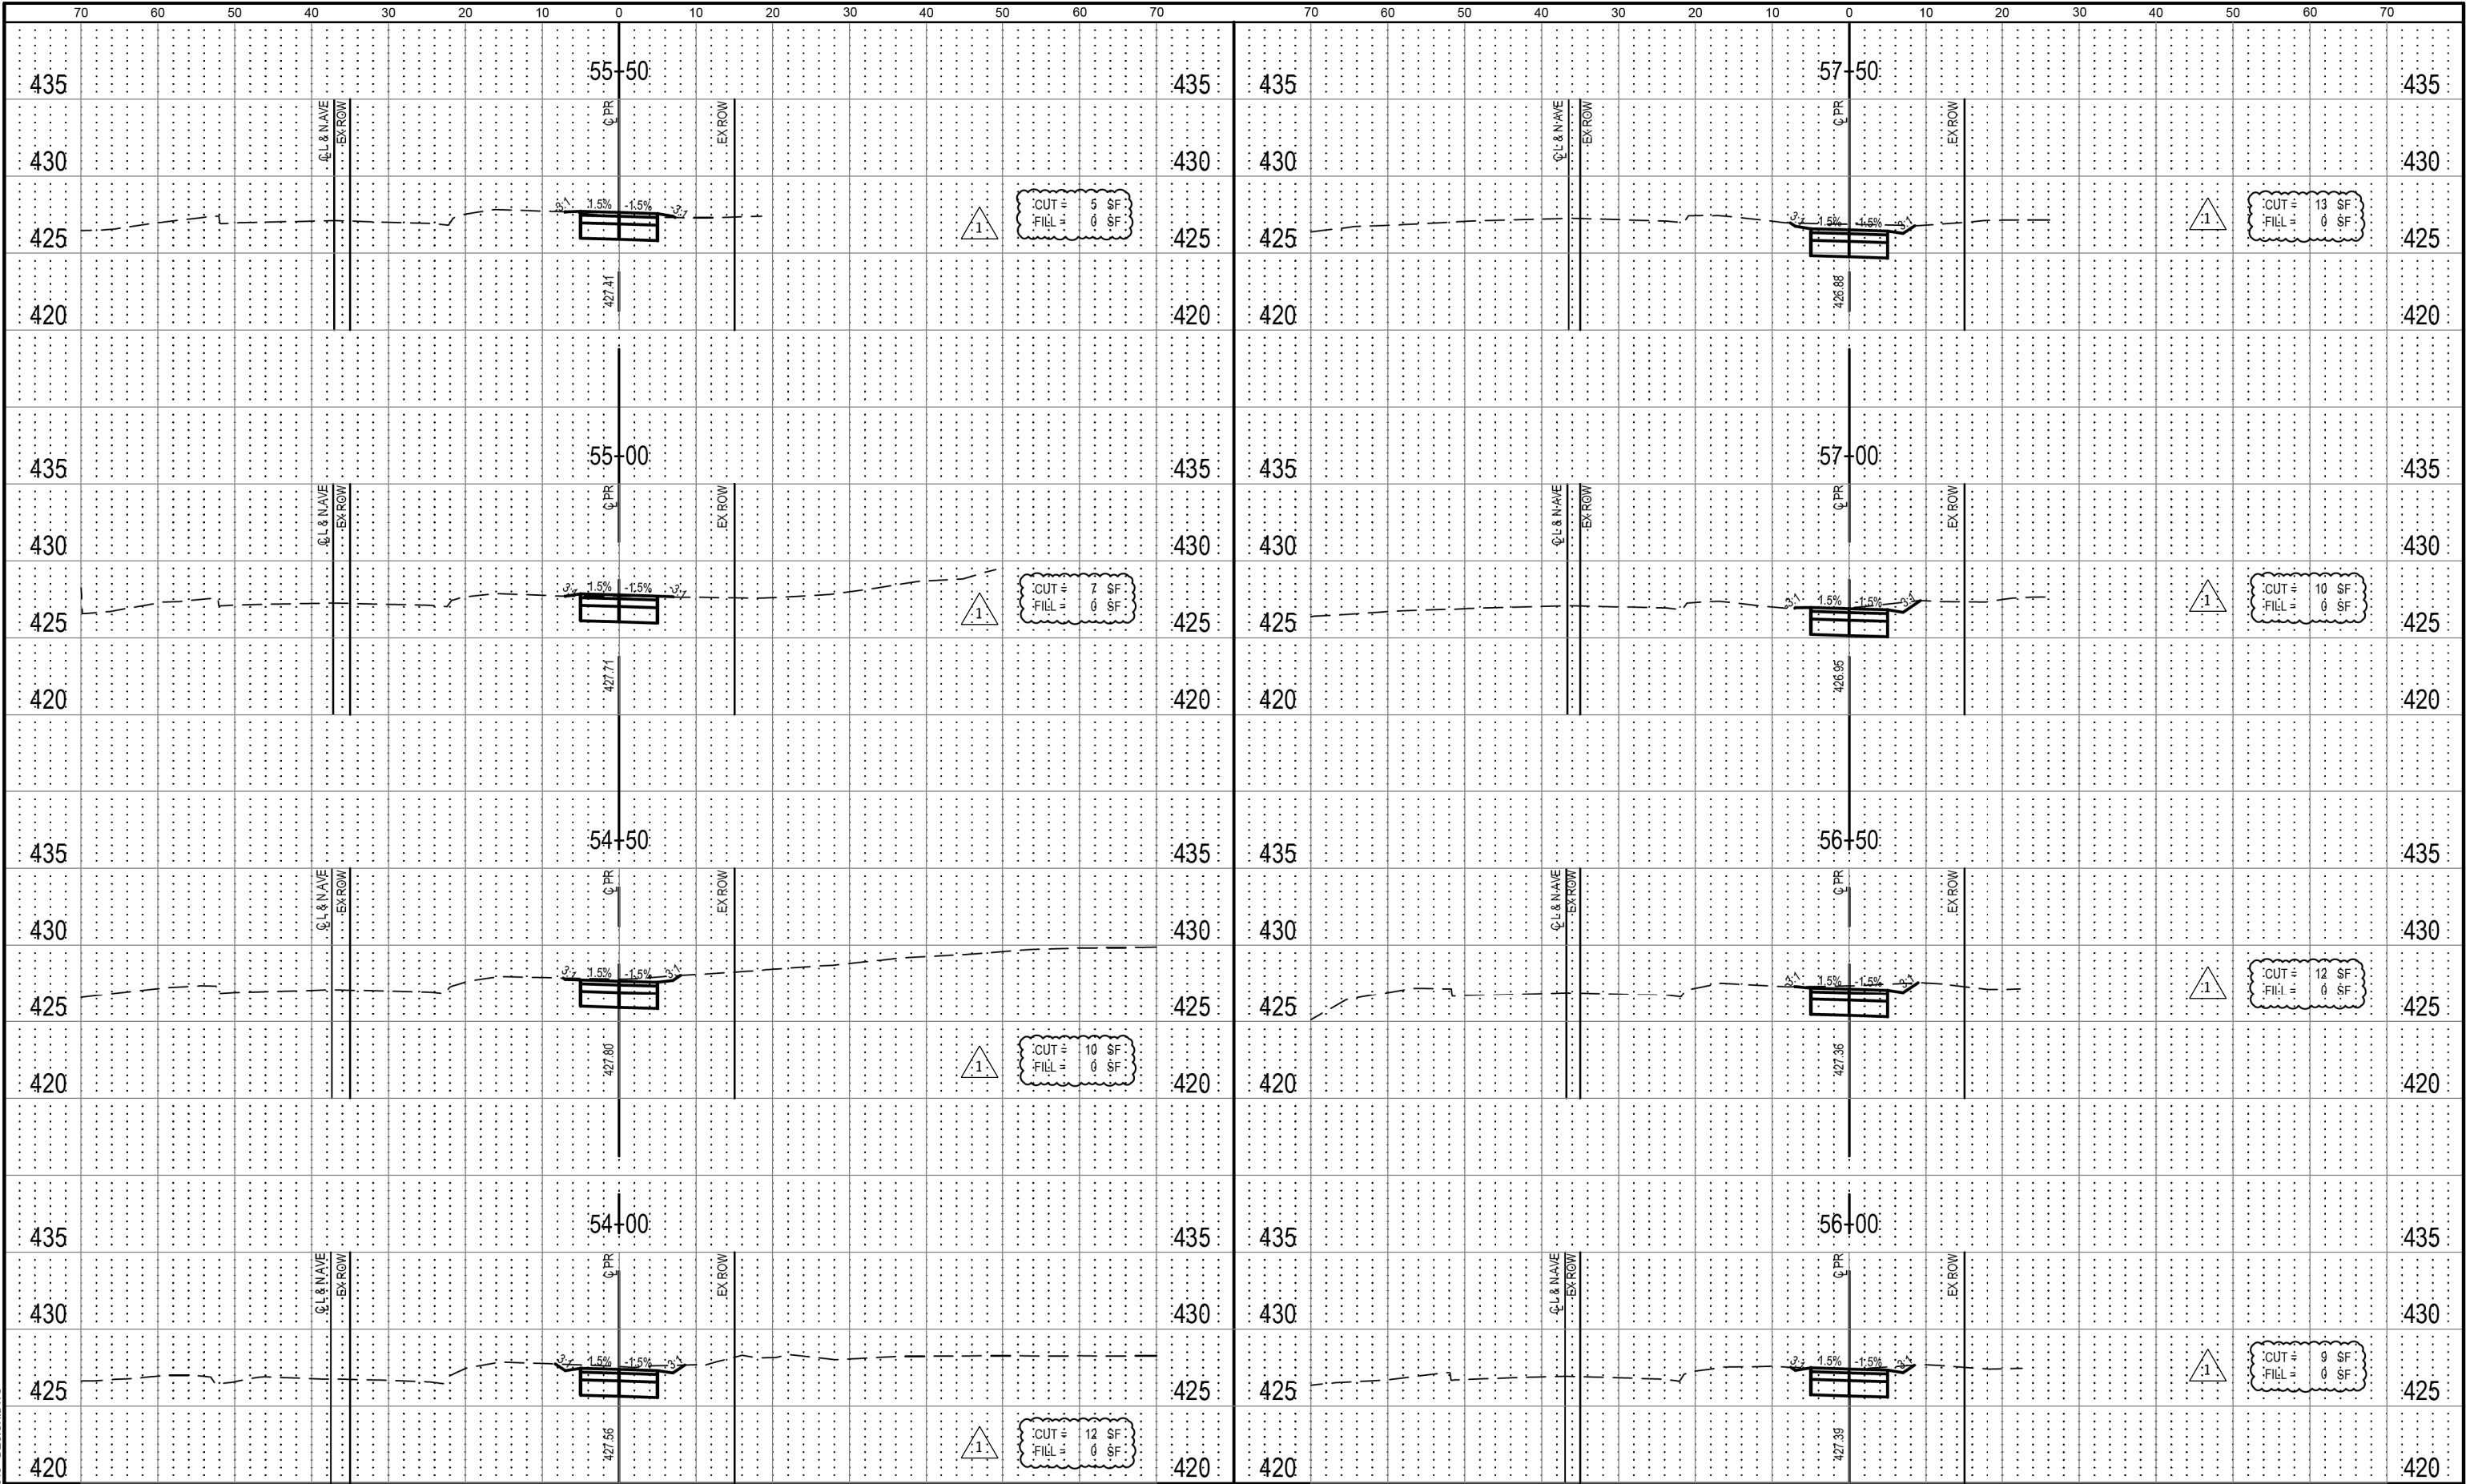

FINAL SURVEY	SURVEYED _____	BY _____	DATE _____
	PLOTTED _____		
	TEMPLATE _____		
	AREAS _____		
	AREAS CHECKED _____		
NOTE BOOK			
NO. _____			

ORIGINAL			BY	DATE
SURVEYED				
PLOTTED				
TEMPLATE				
AREAS				
AREAS CHECKED				
NO				

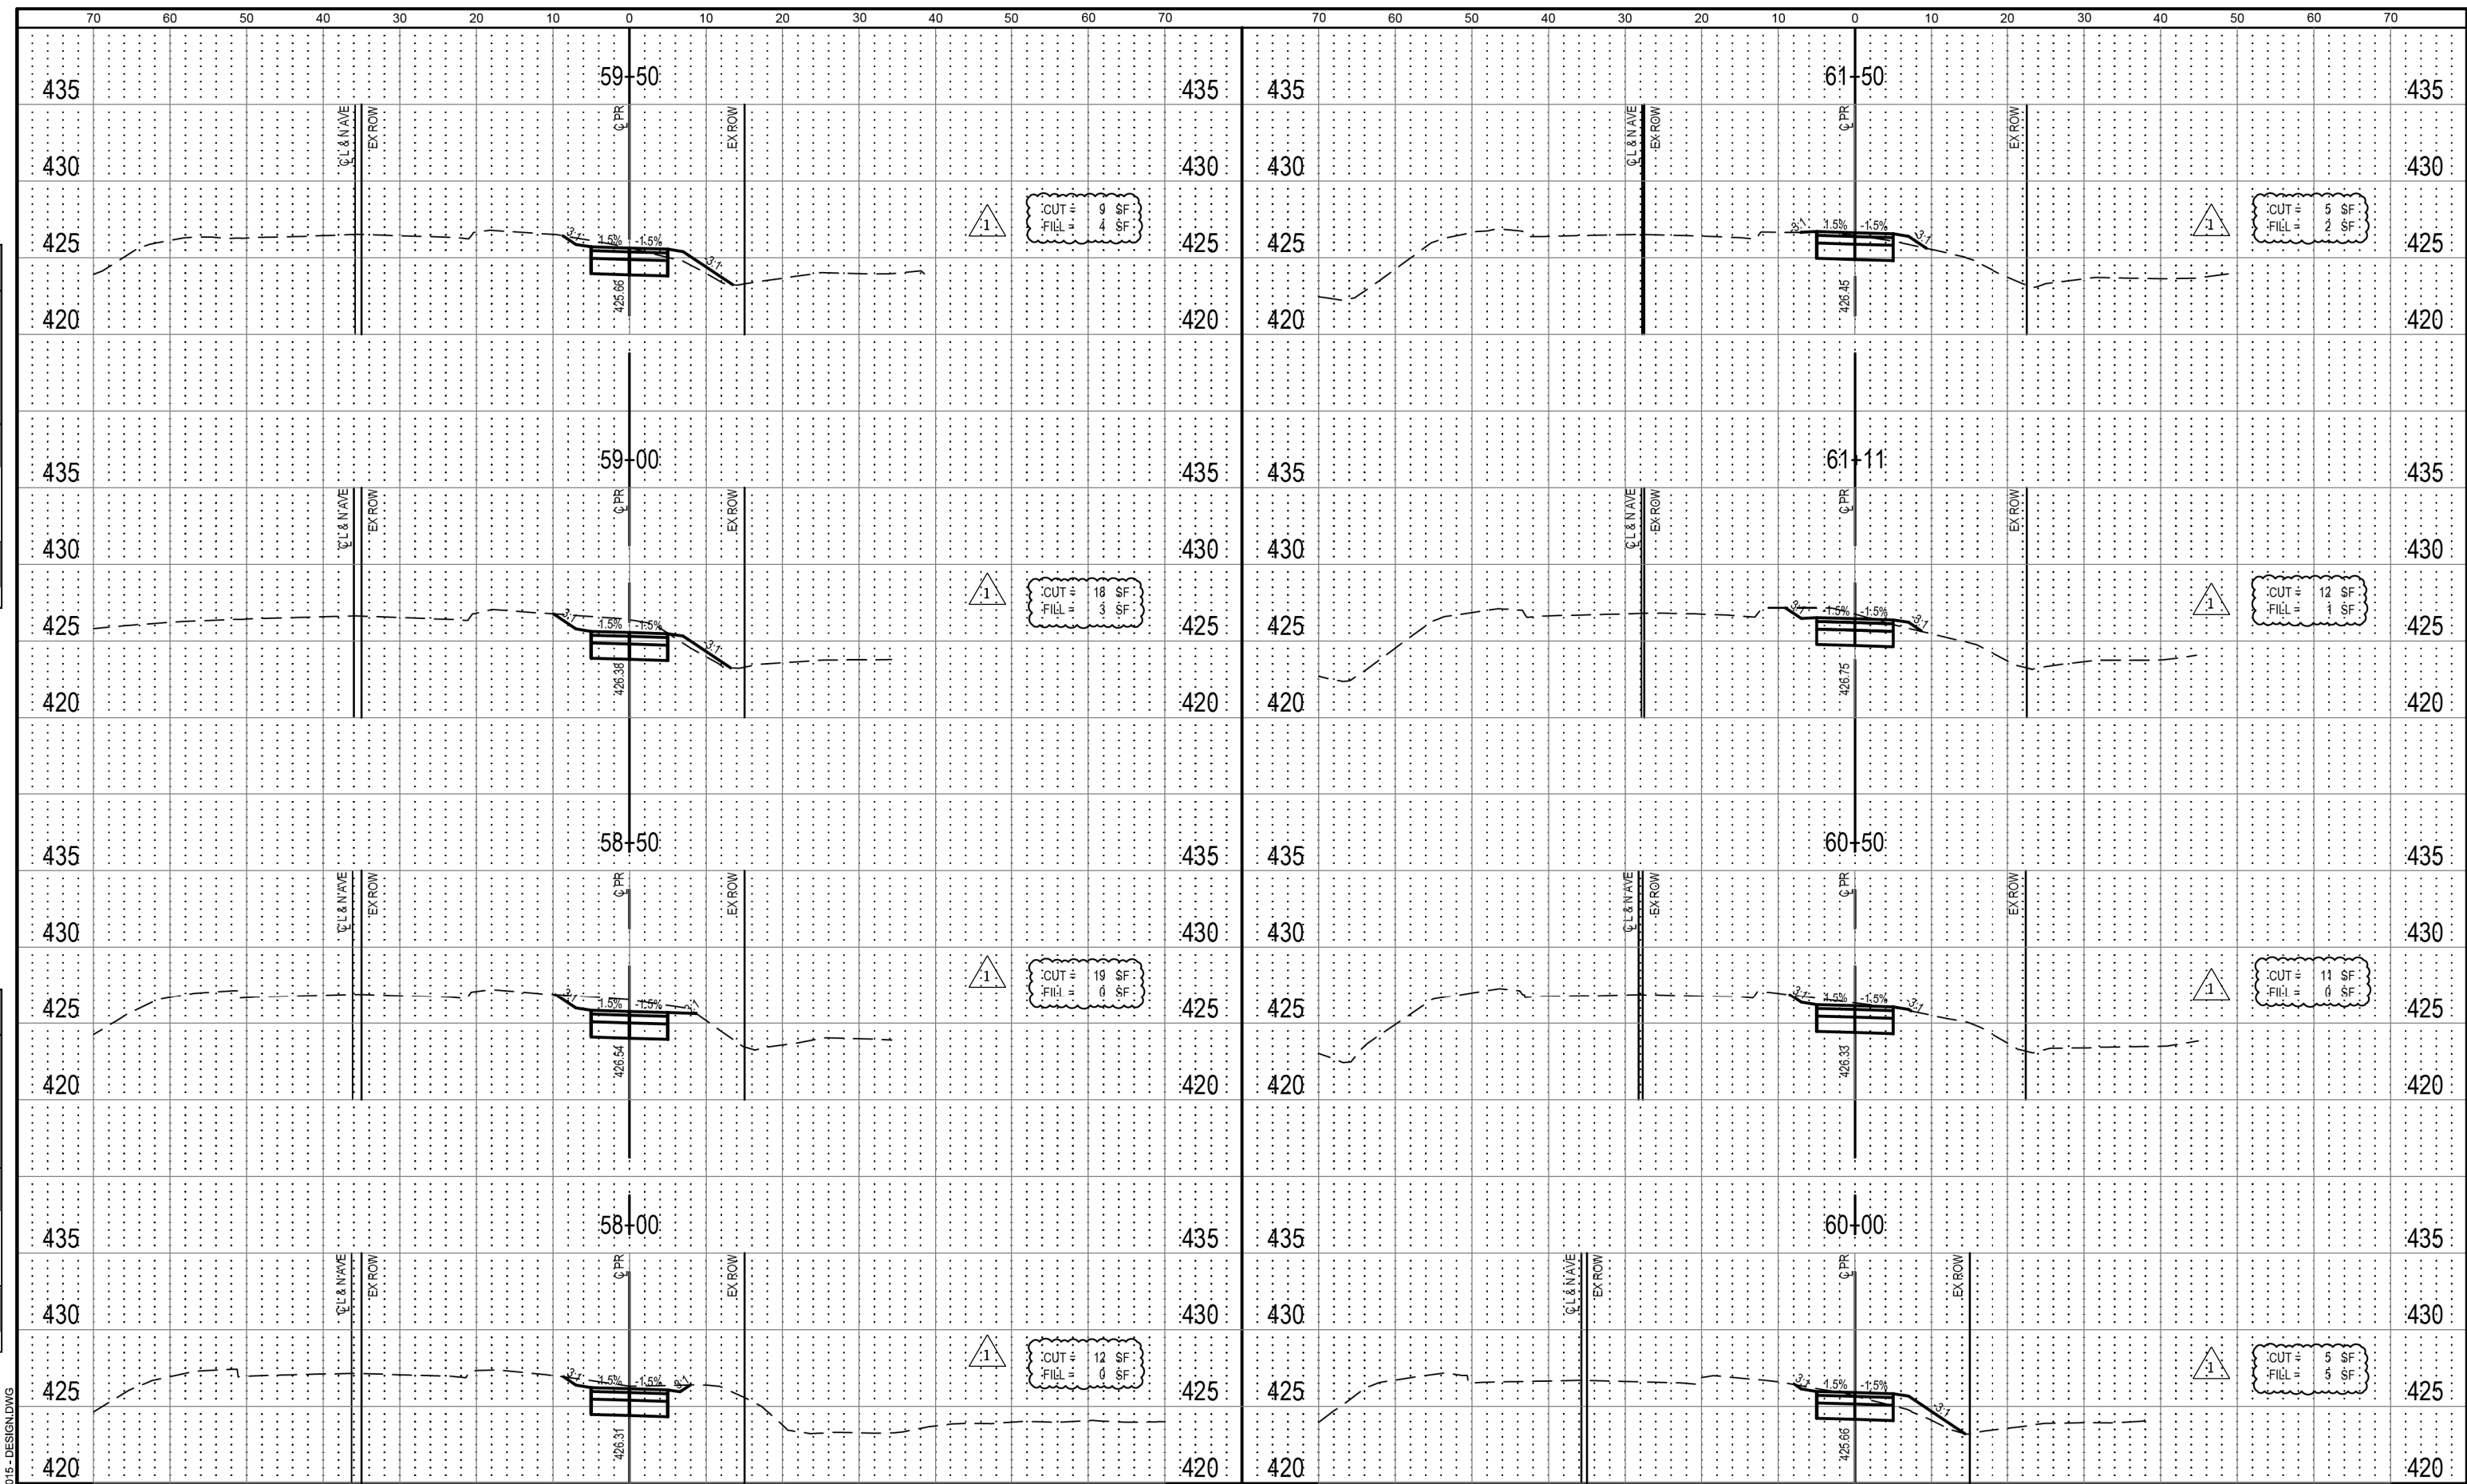


FILE NAME = 222  ILLINOIS DESIGN FIRM LICENSE NO.: 184.001115	USER NAME = PHILLIP JONES PLOT SCALE = PLOT DATE = 2025-07-17	DESIGNED - <u> </u> DRAWN - <u> </u> CHECKED - <u> </u> DATE - <u> </u>	REVISED - <u> </u> 07/18/2025 REVISED - <u> </u> REVISED - <u> </u> REVISED - <u> </u>	STATE OF ILLINOIS DEPARTMENT OF TRANSPORTATION	L&N RAILWAY TRAIL CROSS-SECTIONS	F.A. RTE.	SECTION 21-00028-00-BT	COUNTY ST. CLAIR	TOTAL SHEETS 66	SHEET NO. 63
	L&N RAILWAY TRAIL AND TRAILHEAD		CONTRACT NO. 97863							
	SCALE:	SHEET NO. 13 OF 16 SHEETS	STA.			TO STA.				
	FED. ROAD DIST. NO. <u> </u>	ILLINOIS	FED. AID PROJECT							

FINAL SURVEY	NO.	SURVEYED	BY	DATE		
					PLOTTED	
						TEMPLATE
NOTE BOOK						


ORIGINAL SURVEY	NO.	SURVEYED	BY	DATE		
					PLOTTED	
						TEMPLATE
NOTE BOOK						

FILE NAME = 22015-DESIGN.DWG

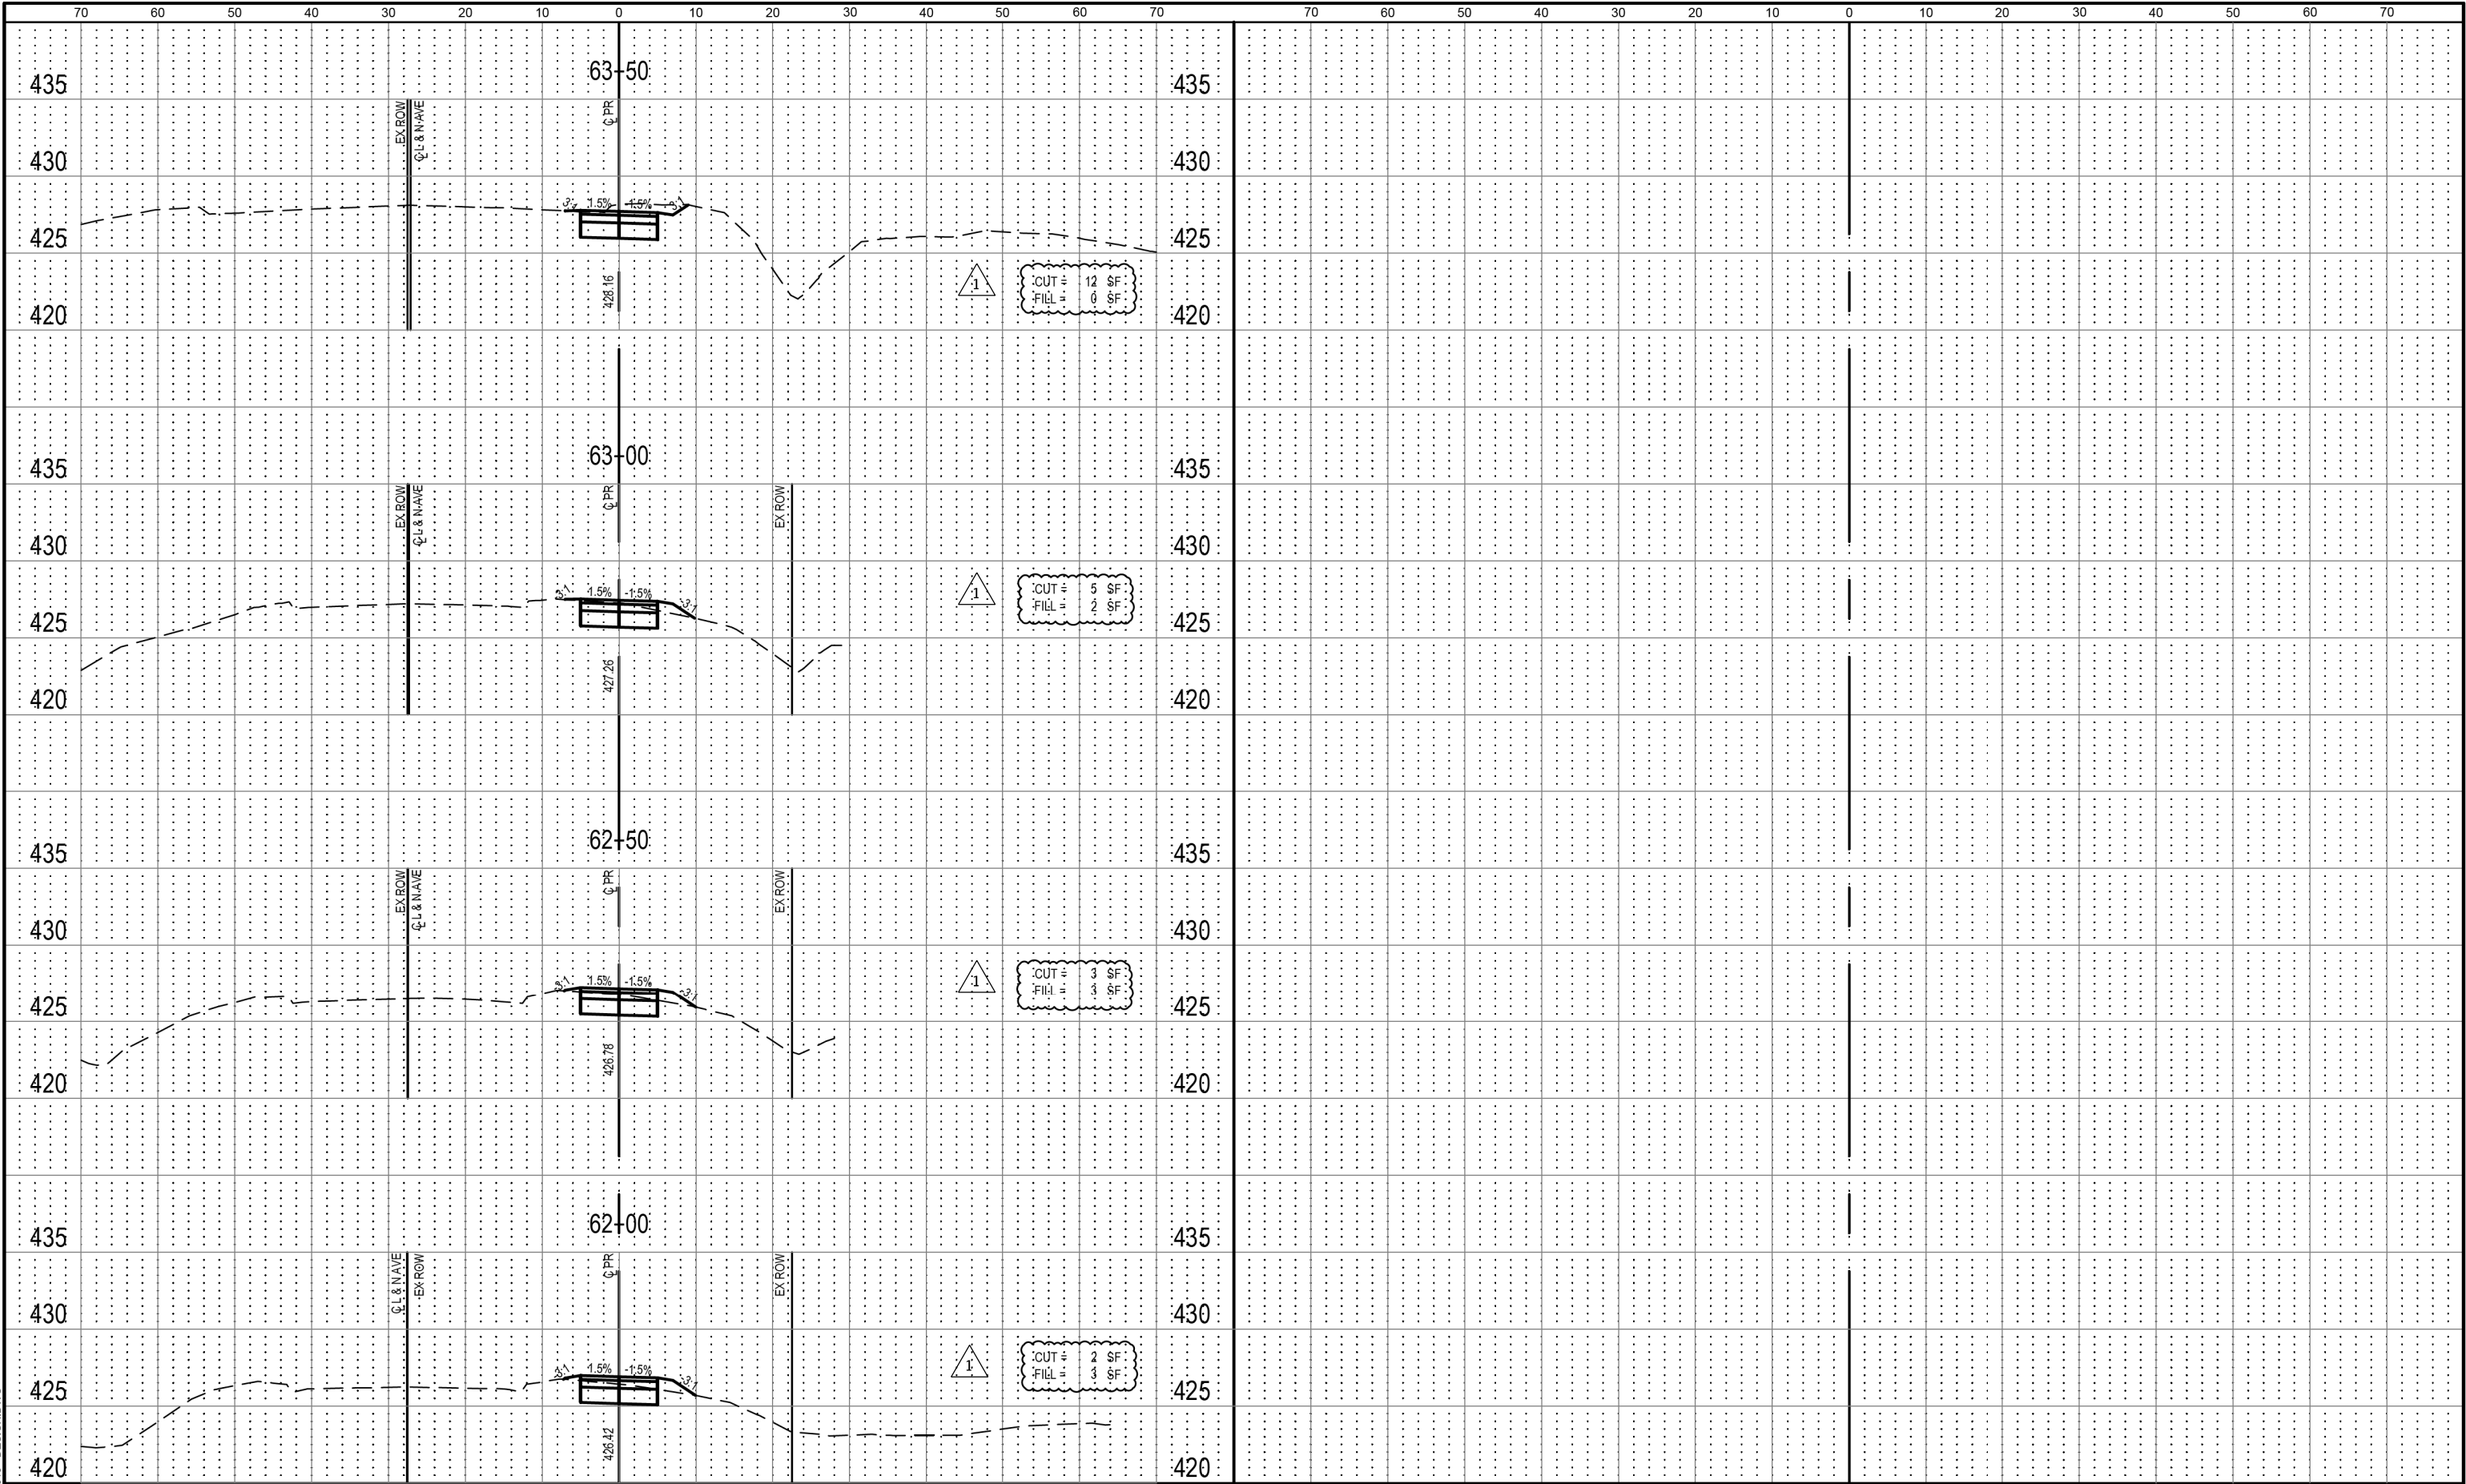

FINAL SURVEY	SURVEYED	DATE
	PLOTTED	BY
	TEMPLATE	
	AREAS	
NO.	CHECKED	

ORIGINAL SURVEY	SURVEYED	DATE
	PLOTTED	BY
	TEMPLATE	
	AREAS	
NO.	CHECKED	

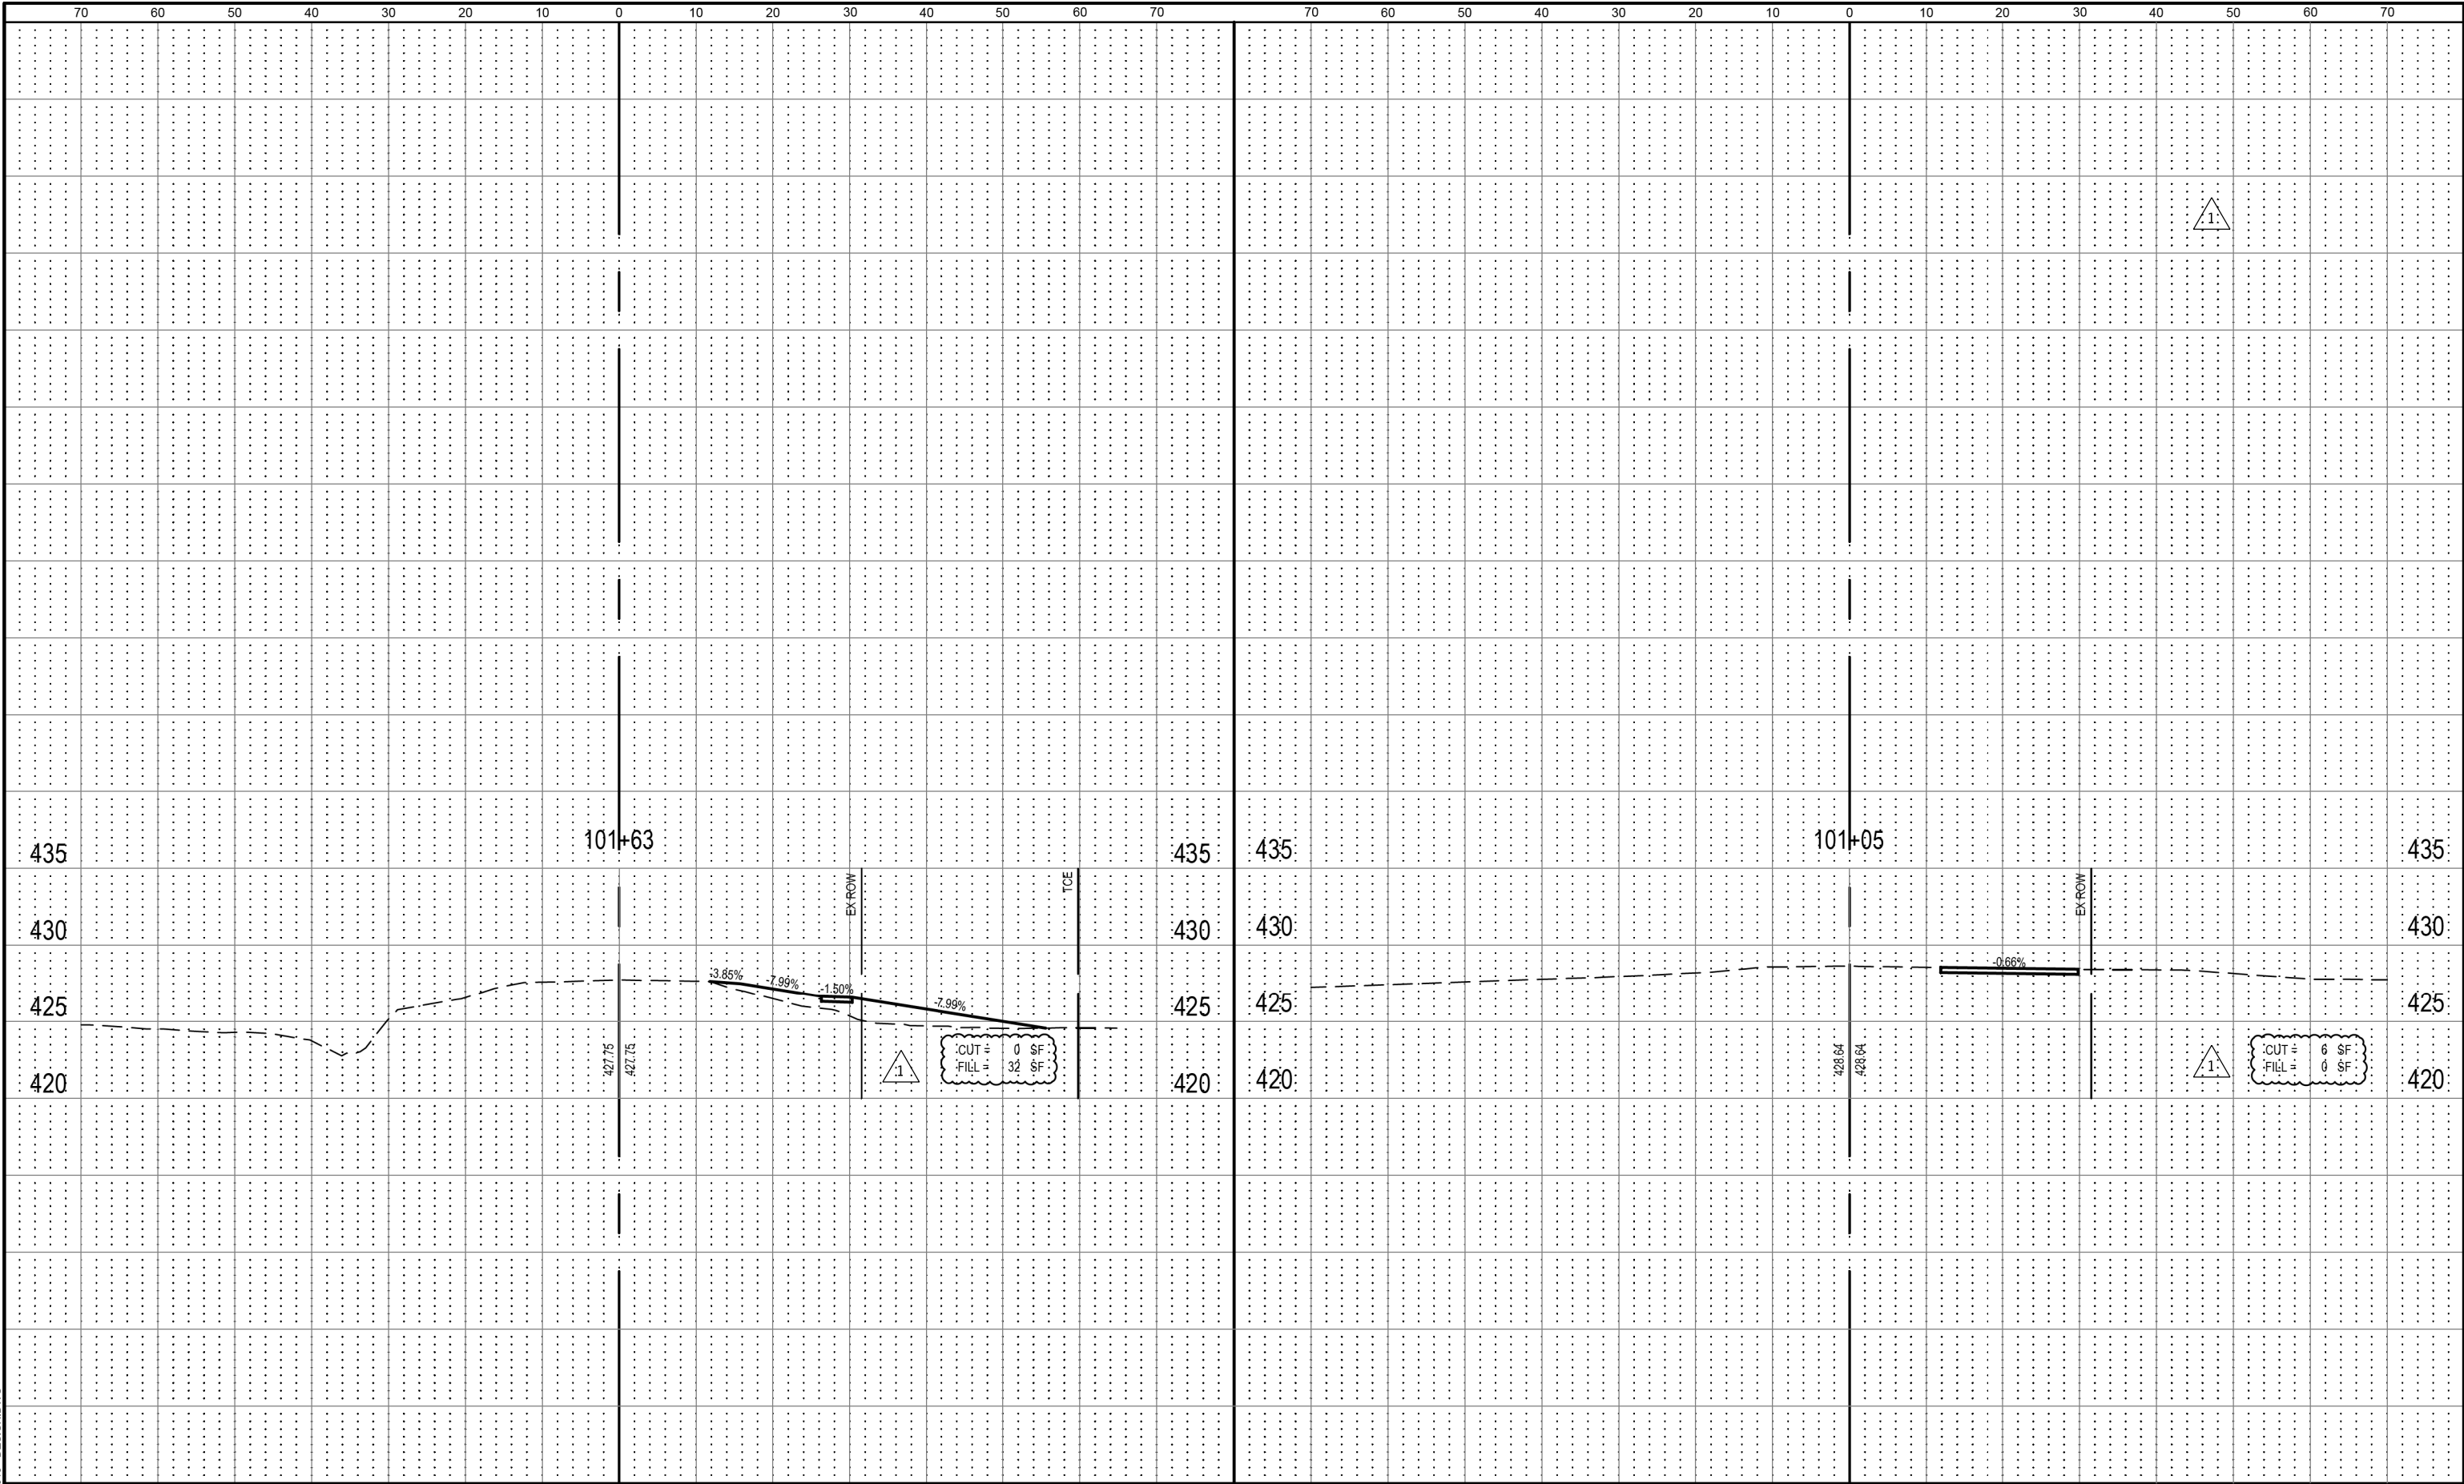

FILE NAME = 220115-DESIGN.DWG

FINAL SURVEY	SURVEYED PLOTTED	DATE			
			NOTE BOOK	TEMPLATE	AREAS CHECKED

ORIGINAL SURVEY	SURVEYED PLOTTED	DATE			
			NOTE BOOK	TEMPLATE	AREAS CHECKED

FILE NAME = 220115 - DESIGN.DWG

