

- CLASS A EXCAVATION
- CLASS A EXCAV. (MODIFIED)
- SAND OR GRAVEL EMBANKMENT
- POROUS GRANULAR EMBANKMENT

NOTES:

CLASS A EXCAVATION FOR STRUCTURES (MODIFIED) SHALL CONFORM TO SECTION 50 OF THE STANDARD SPECIFICATIONS EXCEPT AS INDICATED ON THE PLANS; BACKFILL WILL BE SELECTED AND PAID FOR SEPARATELY.



EXCESS EXCAVATED MATERIAL WILL BE DISPOSED OF IN ACCORDANCE WITH ARTICLE 50. N. OF THE STANDARD SPECIFICATION.

ALL HORIZONTAL PIPE TO BE 6" Ø PERFORATED CORRUGATED METAL PIPE UNLESS NOTED.

VERTICAL PIPE (RISERS) TO BE 6" Ø CORRUGATED METAL PIPE (NOT PERFORATED).

COST OF FURNISHING AND INSTALLING END CAPS, 6" Ø CORRUGATED METAL PIPE SLEEVES, 6" Ø CAST IRON (B & S) STD PIPE AND ALL FITTINGS SHALL BE INCLUDED IN THE CONTRACT UNIT PRICE PER LIN. FT. FOR CORRUGATED METAL PIPE, 6 IN.

FOR INFORMATION ONLY

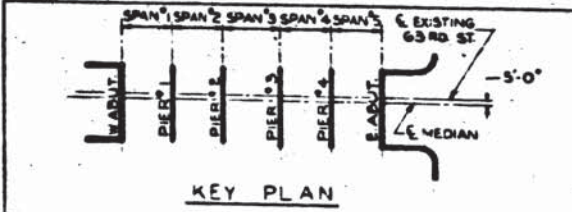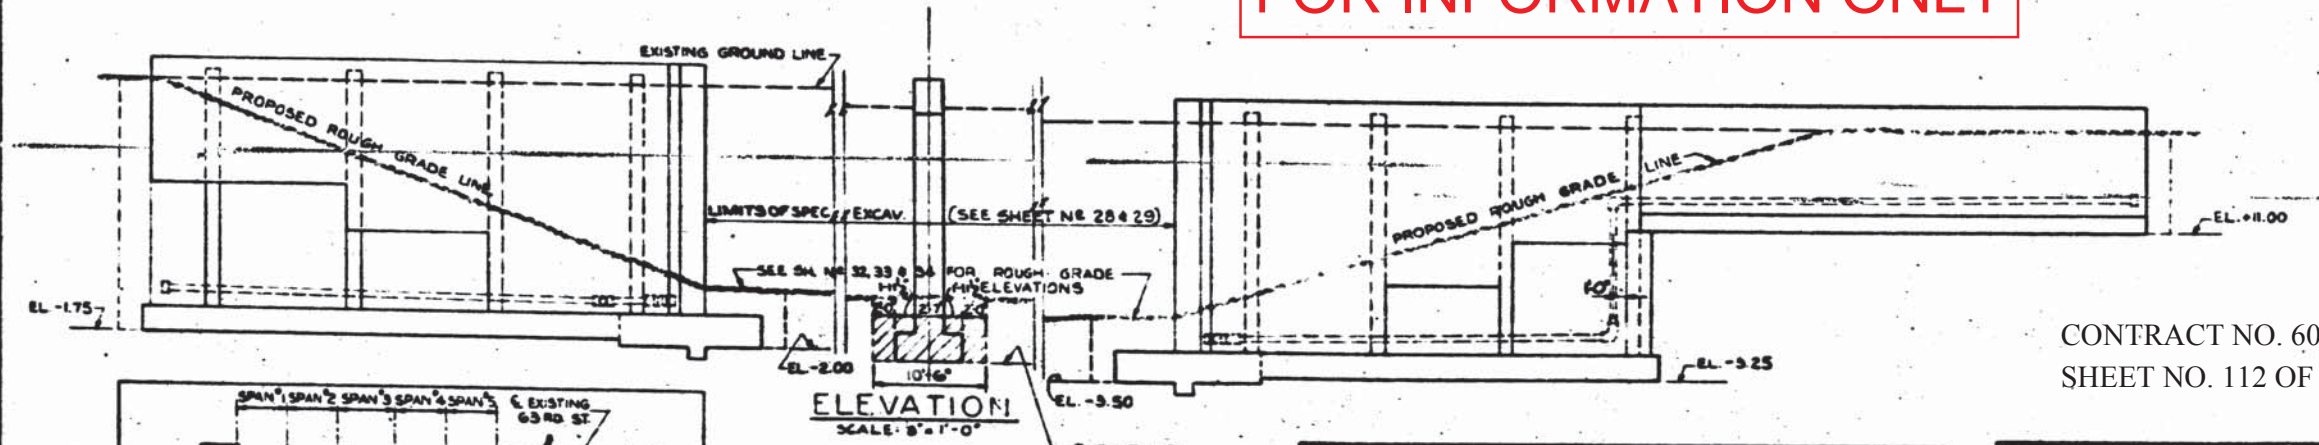

BILL OF MATERIAL		
ITEM	UNIT	QUANT.
CLASS A EXCAVATION FOR STRUCTURES	CU. YDS.	2190
CLASS A EXCAVATION FOR STRUCTURES (MODIFIED)	CU. YDS.	2860
SAND OR GRAVEL EMBANKMENT	TONS	2850
POROUS GRANULAR EMBANKMENT	CU. YDS.	427
CORRUGATED METAL PIPE, 6 IN.	LIN. FT.	450

REVISIONS		
DATE	BY	DESCRIPTION

CONTRACT NO. 60J15
 SHEET NO. 112 OF 137

DEPARTMENT OF HIGHWAYS
 COOK COUNTY, ILLINOIS

WILLIAM J. BORTNER
 SUPERVISOR OF HIGHWAYS

EXCAVATION, FOUNDATION LAYOUT & DRAINAGE
 63RD STREET GRADE SEPARATION
 OVER
 SOUTH ROUTE EXPRESSWAY

PROJECT BUI-94-3(55)56
 SCALE AS SHOWN

COMPUTED E.M.C.
 DRAWN M.V.
 CHECKED E.M.C.

APPROVED [Signature]
 F.A.I. COUNTY HIGHWAY SHEET NO. TEMP. DRAWING NO.
 94 066-1920-CF 3 48 S-2

BE LEUW, CATHER & COMPANY
 CONSULTING ENGINEERS