
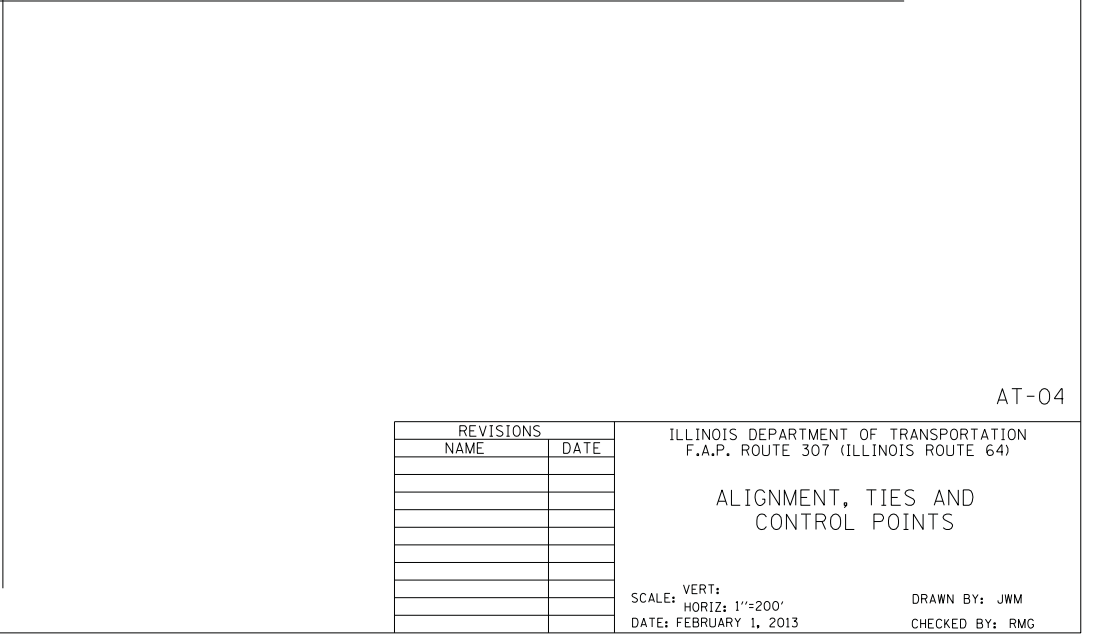
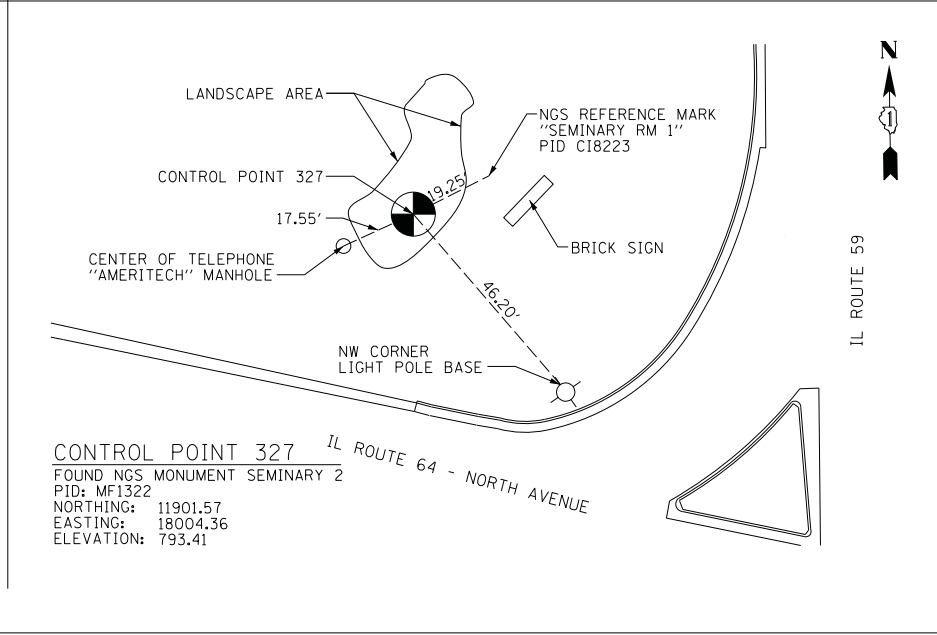
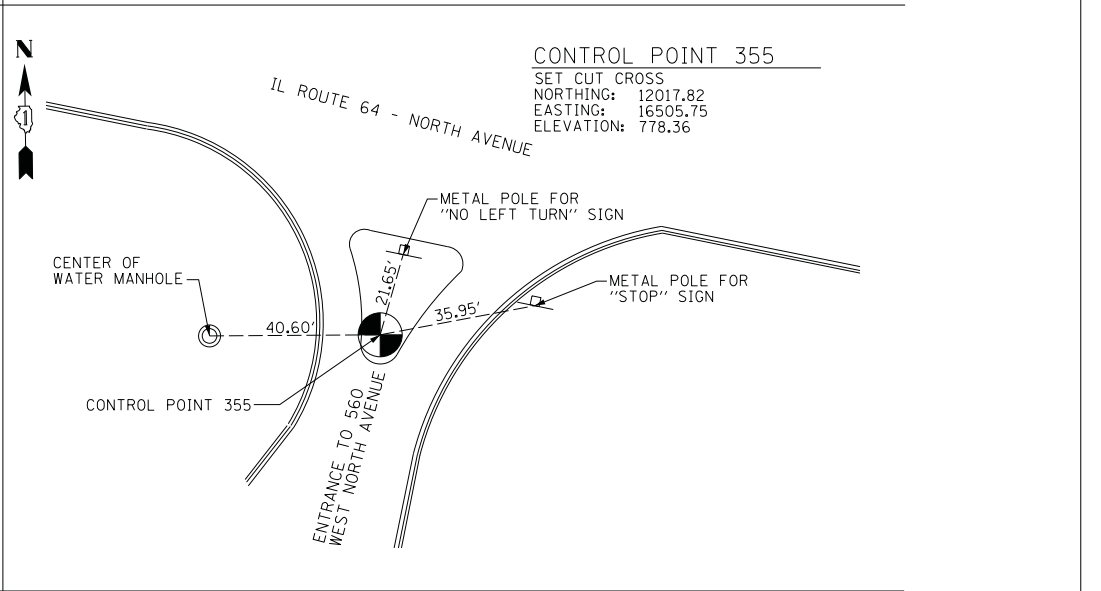
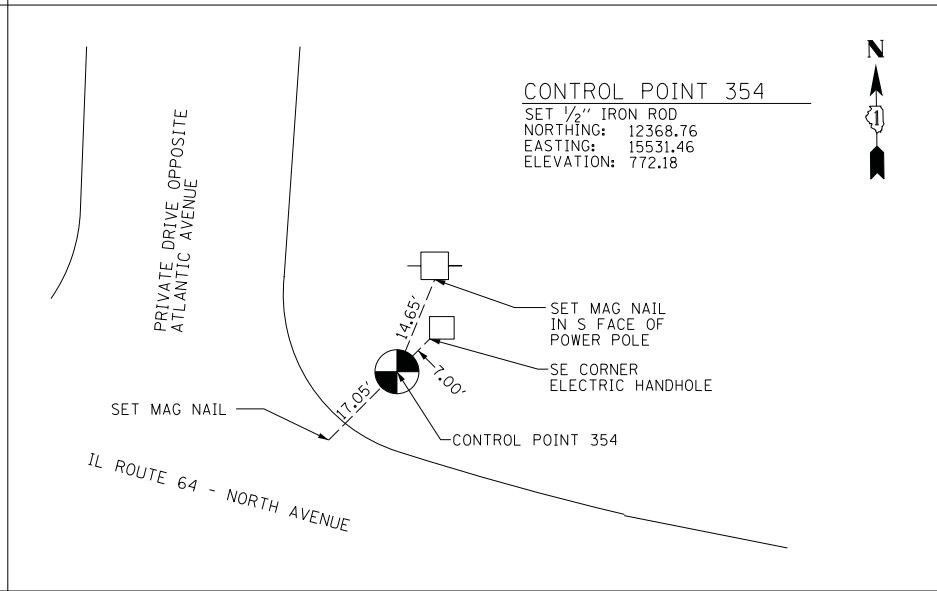
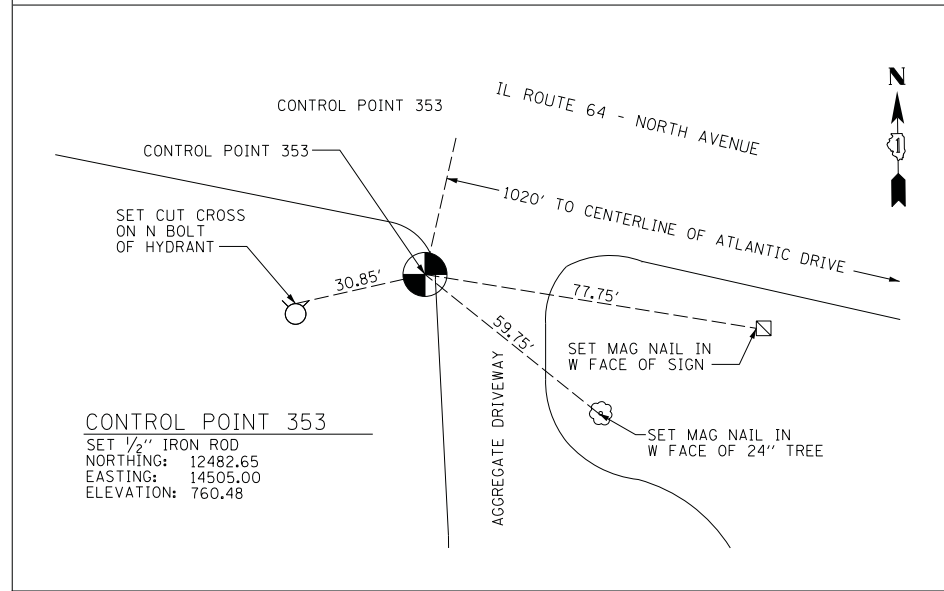
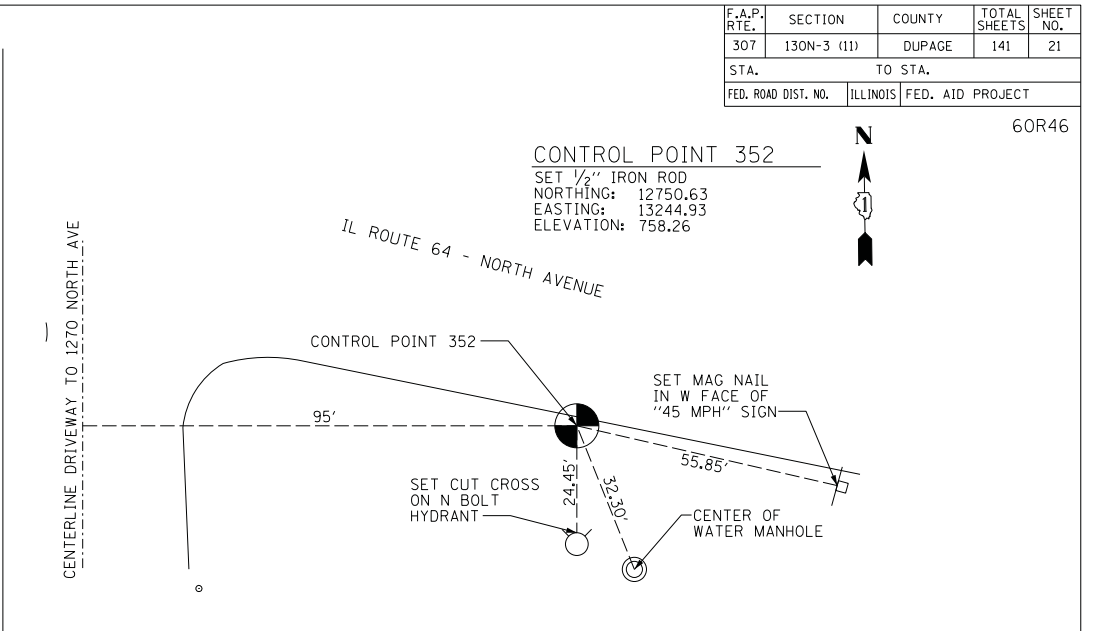
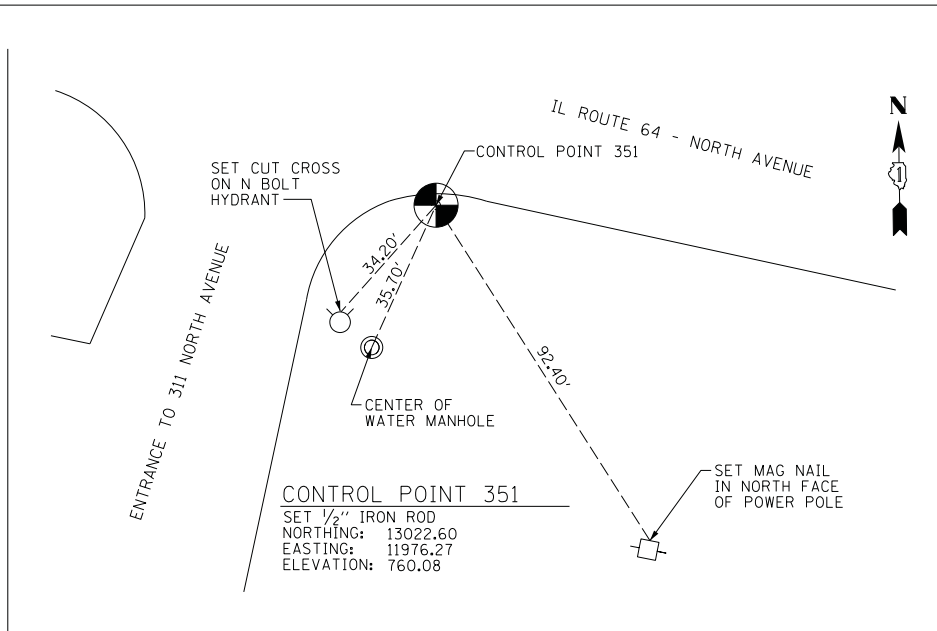


F.A.P. RTE.	SECTION	COUNTY	TOTAL SHEETS	SHEET NO.
307	130N-3 (11)	DUPAGE	141	21
STA.		TO STA.		
FED. ROAD DIST. NO.		ILLINOIS FED. AID PROJECT		

60R46

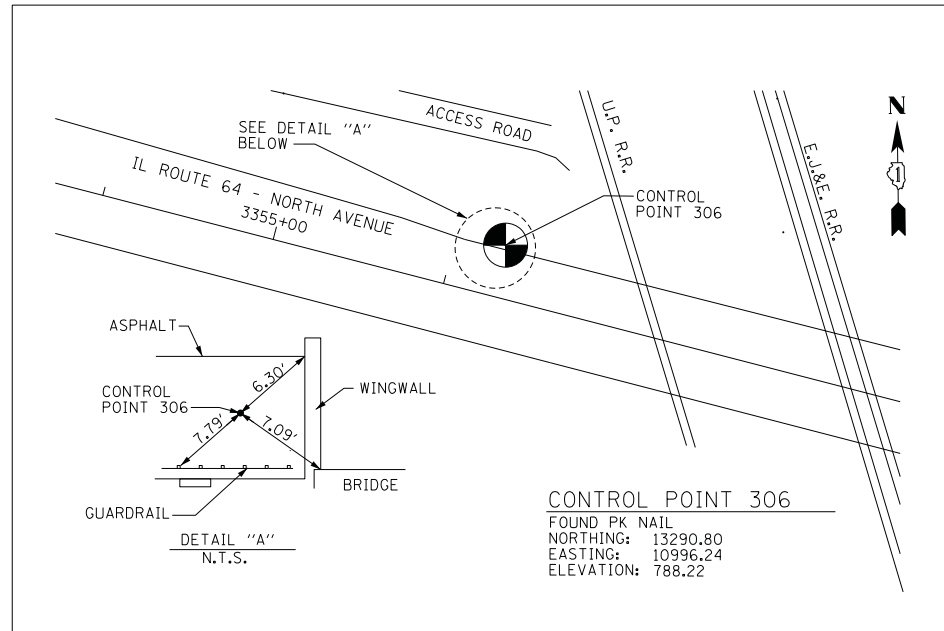

REVISIONS	
NAME	DATE

ILLINOIS DEPARTMENT OF TRANSPORTATION  
 F.A.P. ROUTE 307 (ILLINOIS ROUTE 64)

**ALIGNMENT, TIES AND CONTROL POINTS**

SCALE: VERT: 1"=200'  
 HORIZ: 1"=200'  
 DATE: FEBRUARY 1, 2013

DRAWN BY: JWM  
 CHECKED BY: RMG

AT-04