
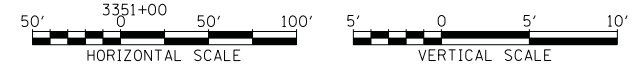



PLAN	SURVEYED	DATE
	ALIGNED	
	CHECKED	
	BY	
	NO.	

PROFILE	SURVEYED	DATE
	GRADES	
	CHECKED	
	BY	
	NO.	

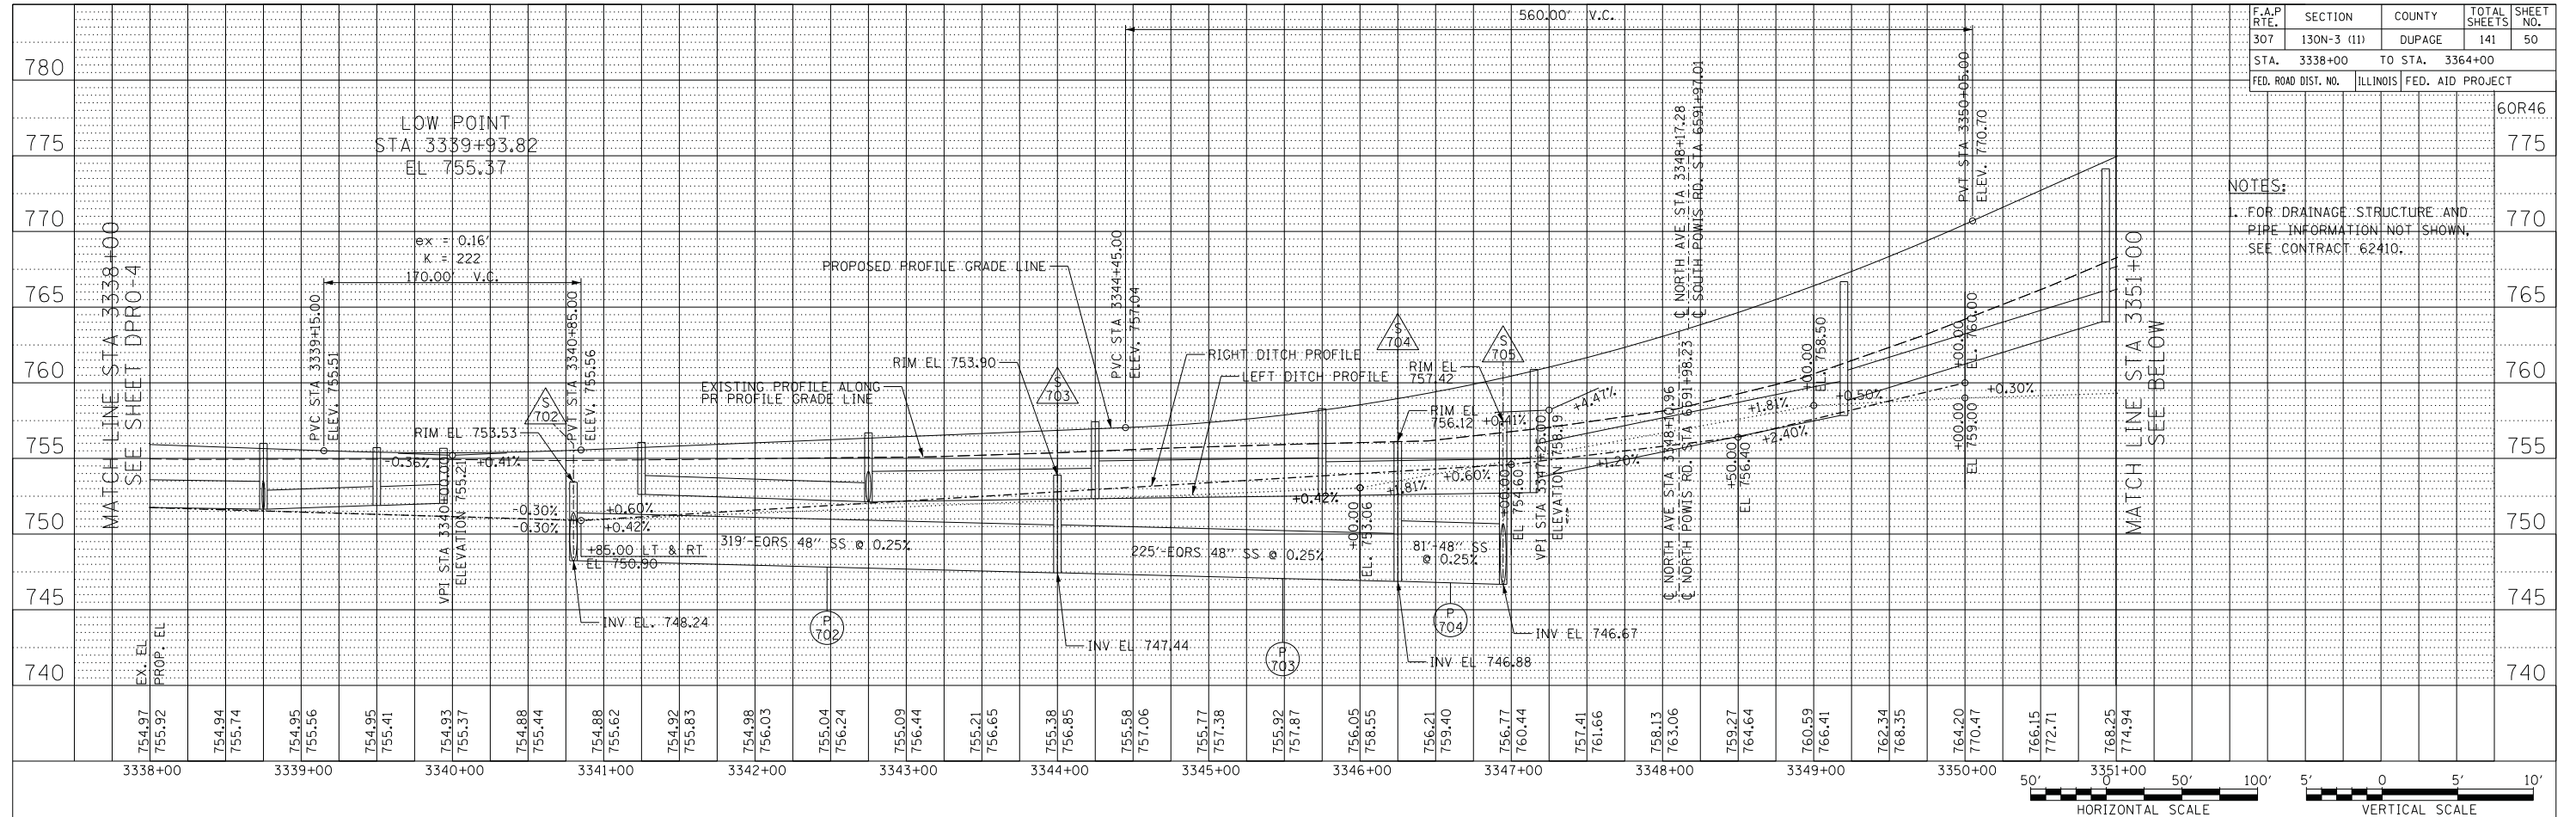

F.A.P. RTE.	SECTION	COUNTY	TOTAL SHEETS	SHEET NO.
307	130N-3 (11)	DUPAGE	141	50
STA. 3338+00	TO STA. 3364+00			
FED. ROAD DIST. NO.	ILLINOIS	FED. AID PROJECT		

NOTES:
 1. FOR DRAINAGE STRUCTURE AND PIPE INFORMATION NOT SHOWN, SEE CONTRACT 62410.

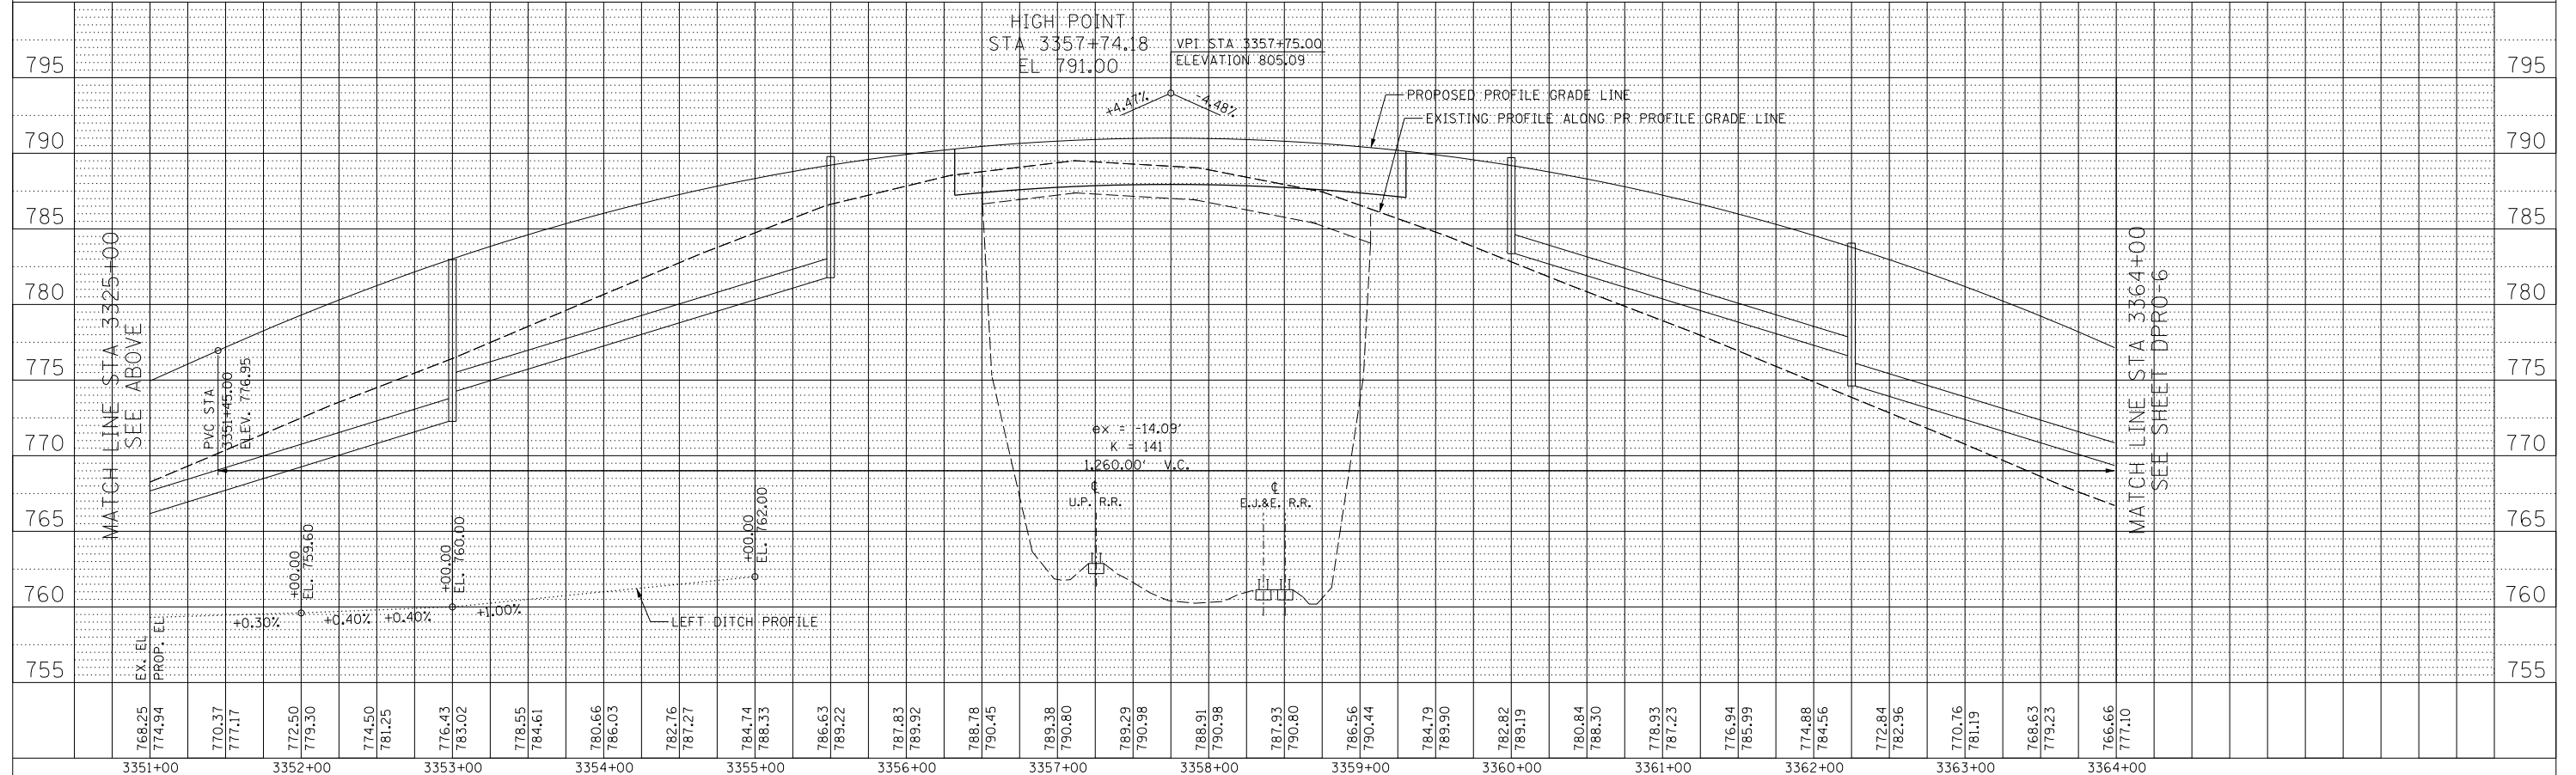

DRAINAGE AND UTILITY PROFILE - IL ROUTE 64 - STA. 3338+00 TO STA. 3364+00