



F.A.P. RTE.	SECTION	COUNTY	TOTAL SHEETS	SHEET NO.
307	130N-3 (11)	DUPAGE	141	51
STA. 6578+00 TO STA. 6605+00		ILLINOIS FED. AID PROJECT		
FED. ROAD DIST. NO.		60R46		

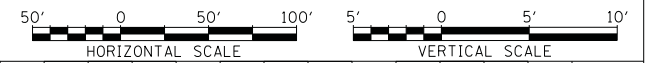

PLAN	SURVEYED	DATE
NO.	BY	
NO.	BY	
NO.	BY	

PROFILE	SURVEYED	DATE
NO.	BY	
NO.	BY	
NO.	BY	

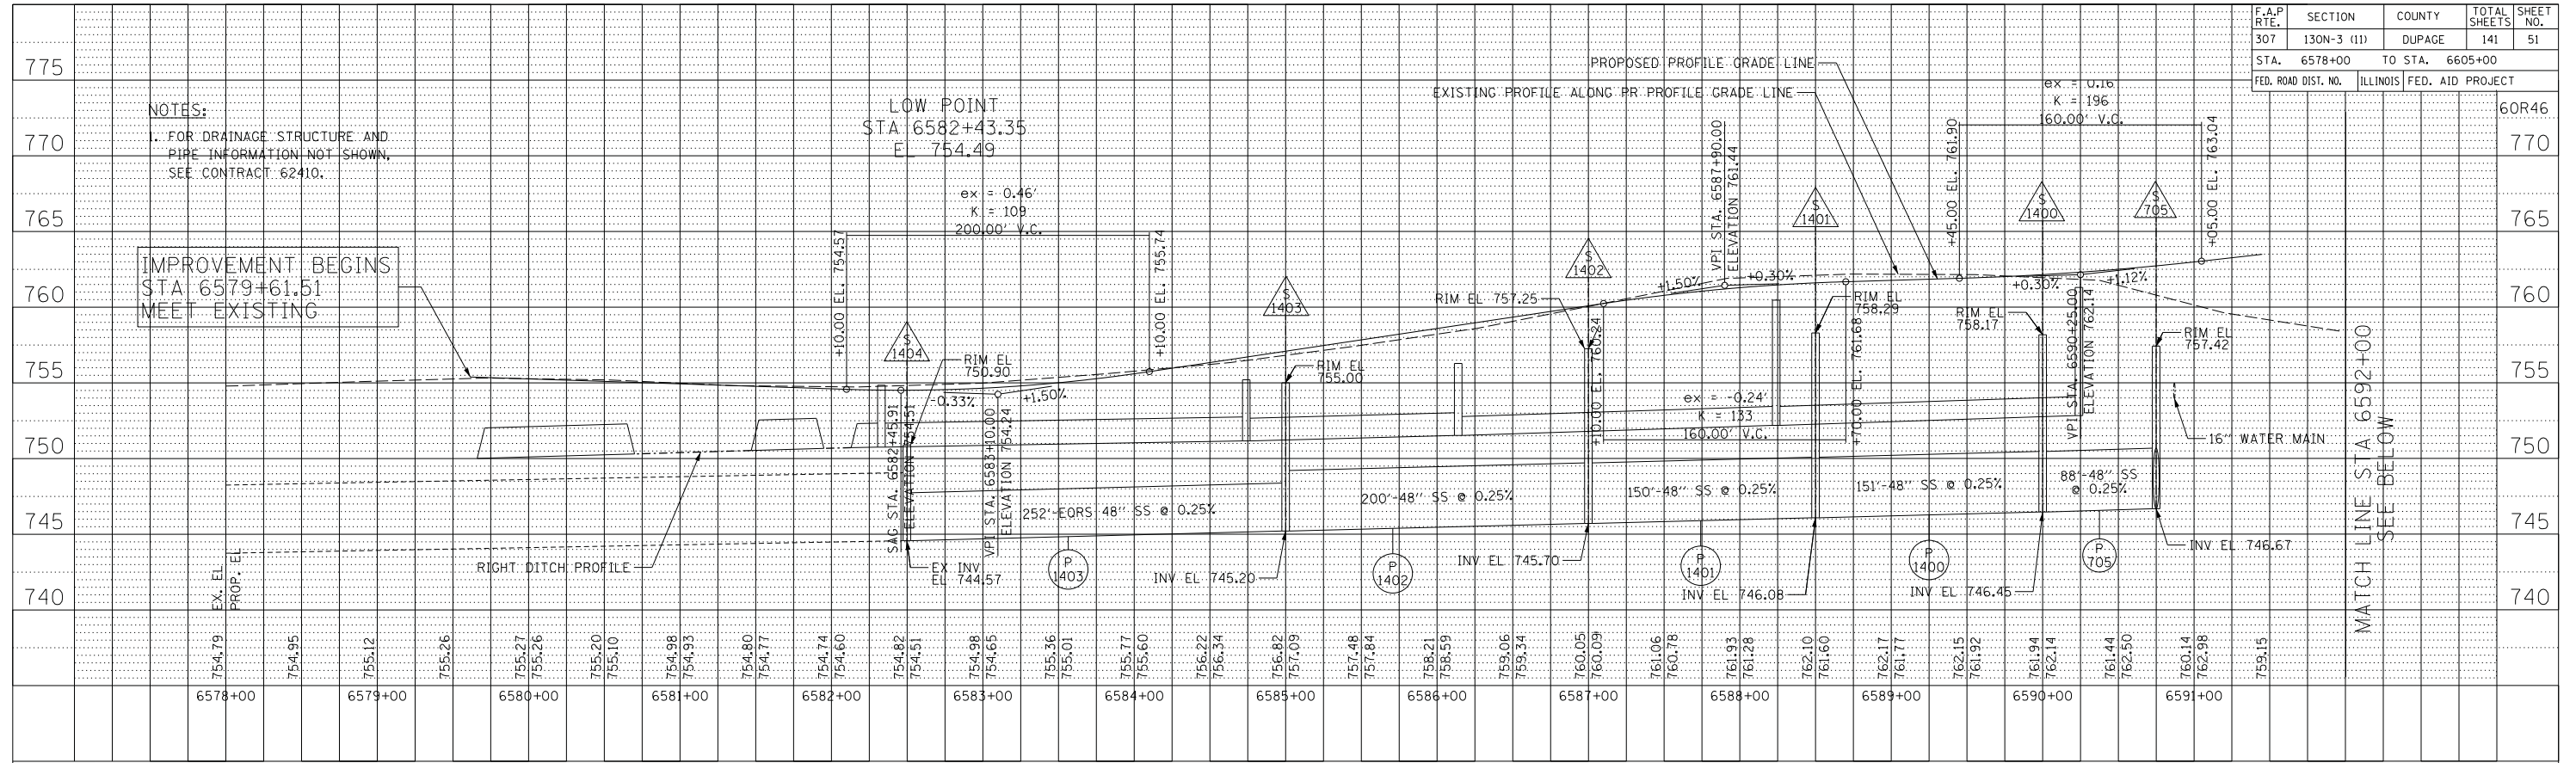