



F.A.P. RTE.	SECTION	COUNTY	TOTAL SHEETS	SHEET NO.
307	130N-3 (11)	DUPAGE	141	97
STA.	TO STA.			
FED. ROAD DIST. NO.	ILLINOIS	FED. AID PROJECT		

60R46

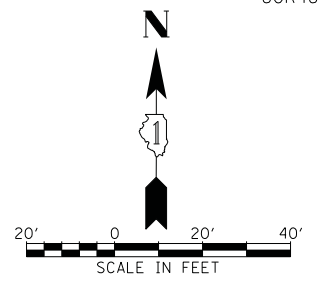

IL RTE 64 (NORTH AVE)

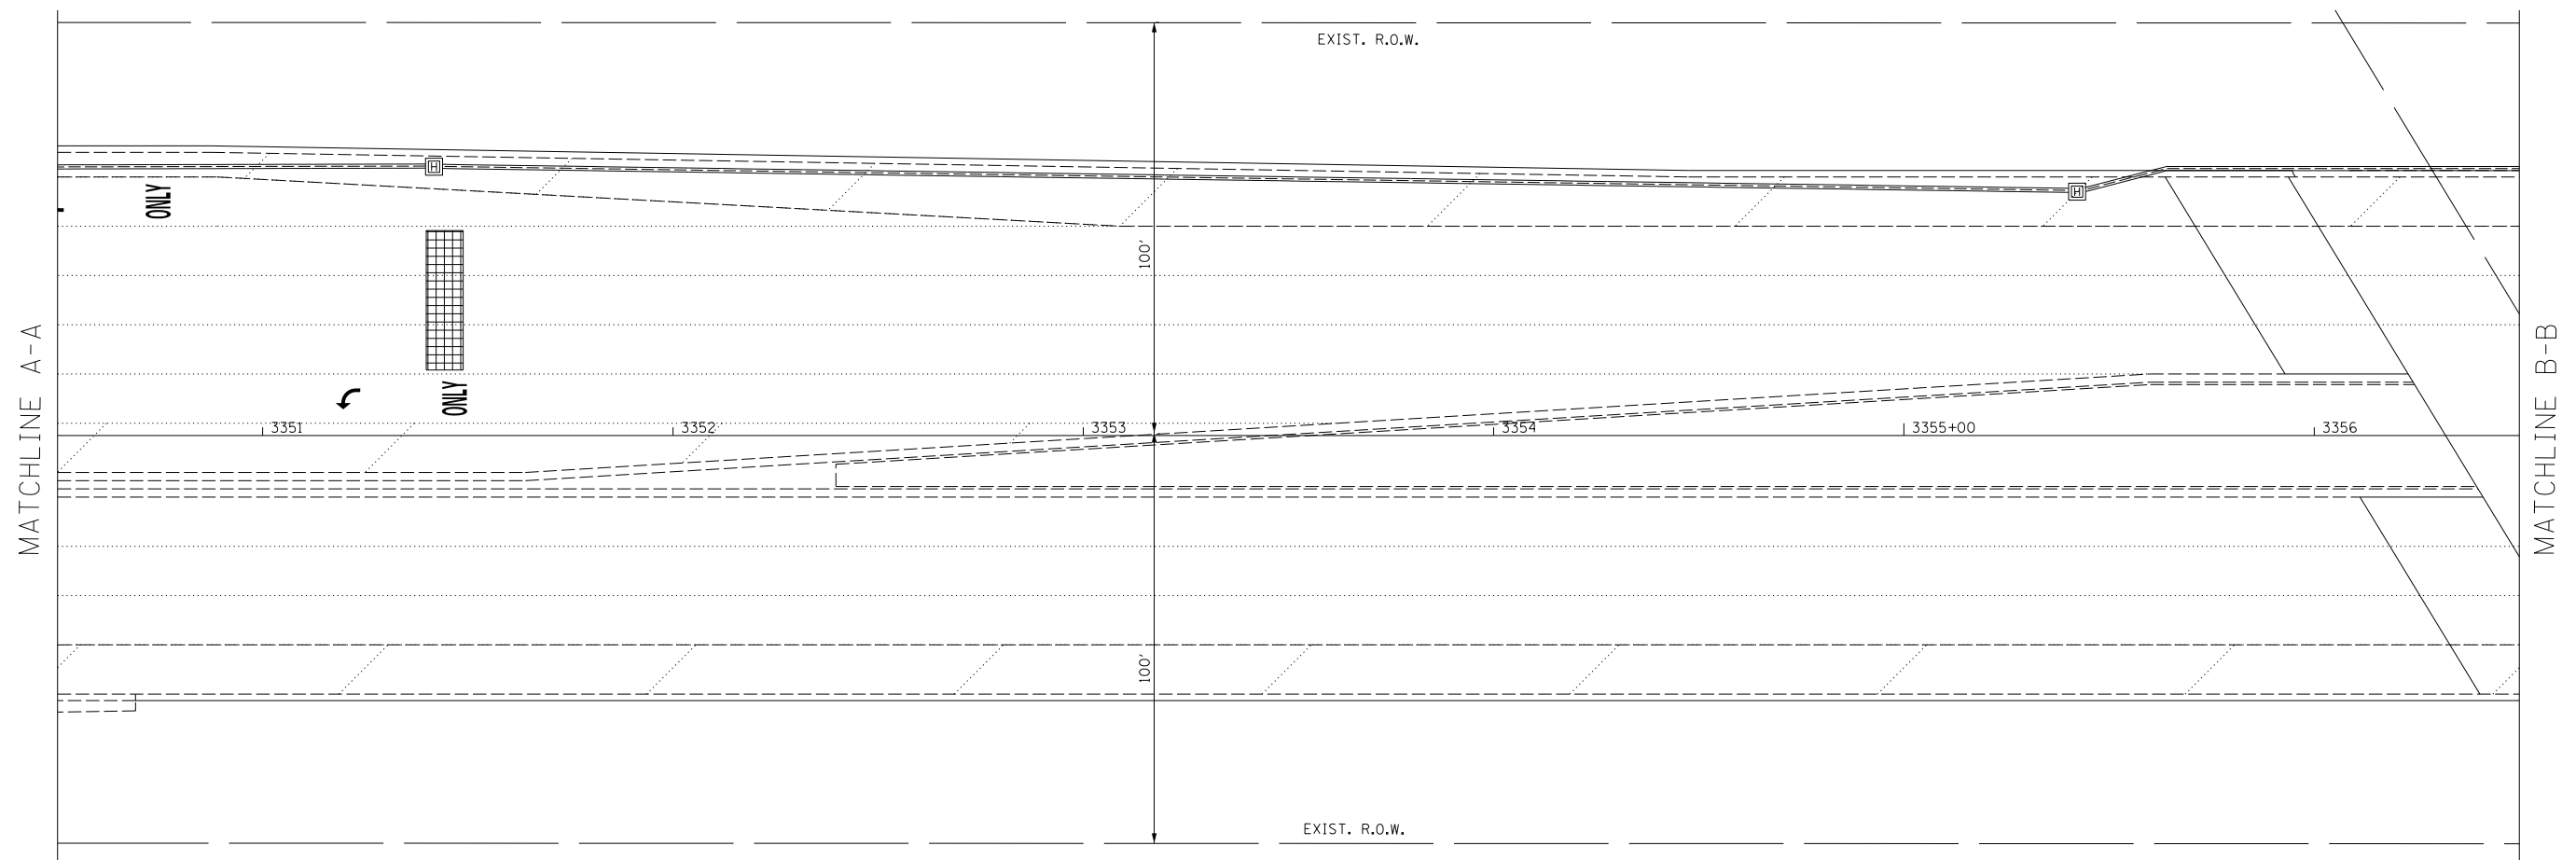

SHEET 2 OF 4

REVISIONS	
NAME	DATE

ILLINOIS DEPARTMENT OF TRANSPORTATION
 F.A.P. ROUTE 307 (ILLINOIS ROUTE 64)
 TEMPORARY TRAFFIC SIGNAL AND
 RADIO INTERCONNECT PLAN
 IL ROUTE 64 AND POWIS ROAD

SCALE: VERT: 1"=20'
 HORIZ: 1"=20'
 DATE: FEBRUARY 1, 2013

DRAWN BY: JS
 CHECKED BY: WP