



F.A.P. RTE.	SECTION	COUNTY	TOTAL SHEETS	SHEET NO.
307	130N-3 (11)	DUPAGE	141	98
STA.		TO STA.		
FED. ROAD DIST. NO.		ILLINOIS FED. AID PROJECT		

60R46

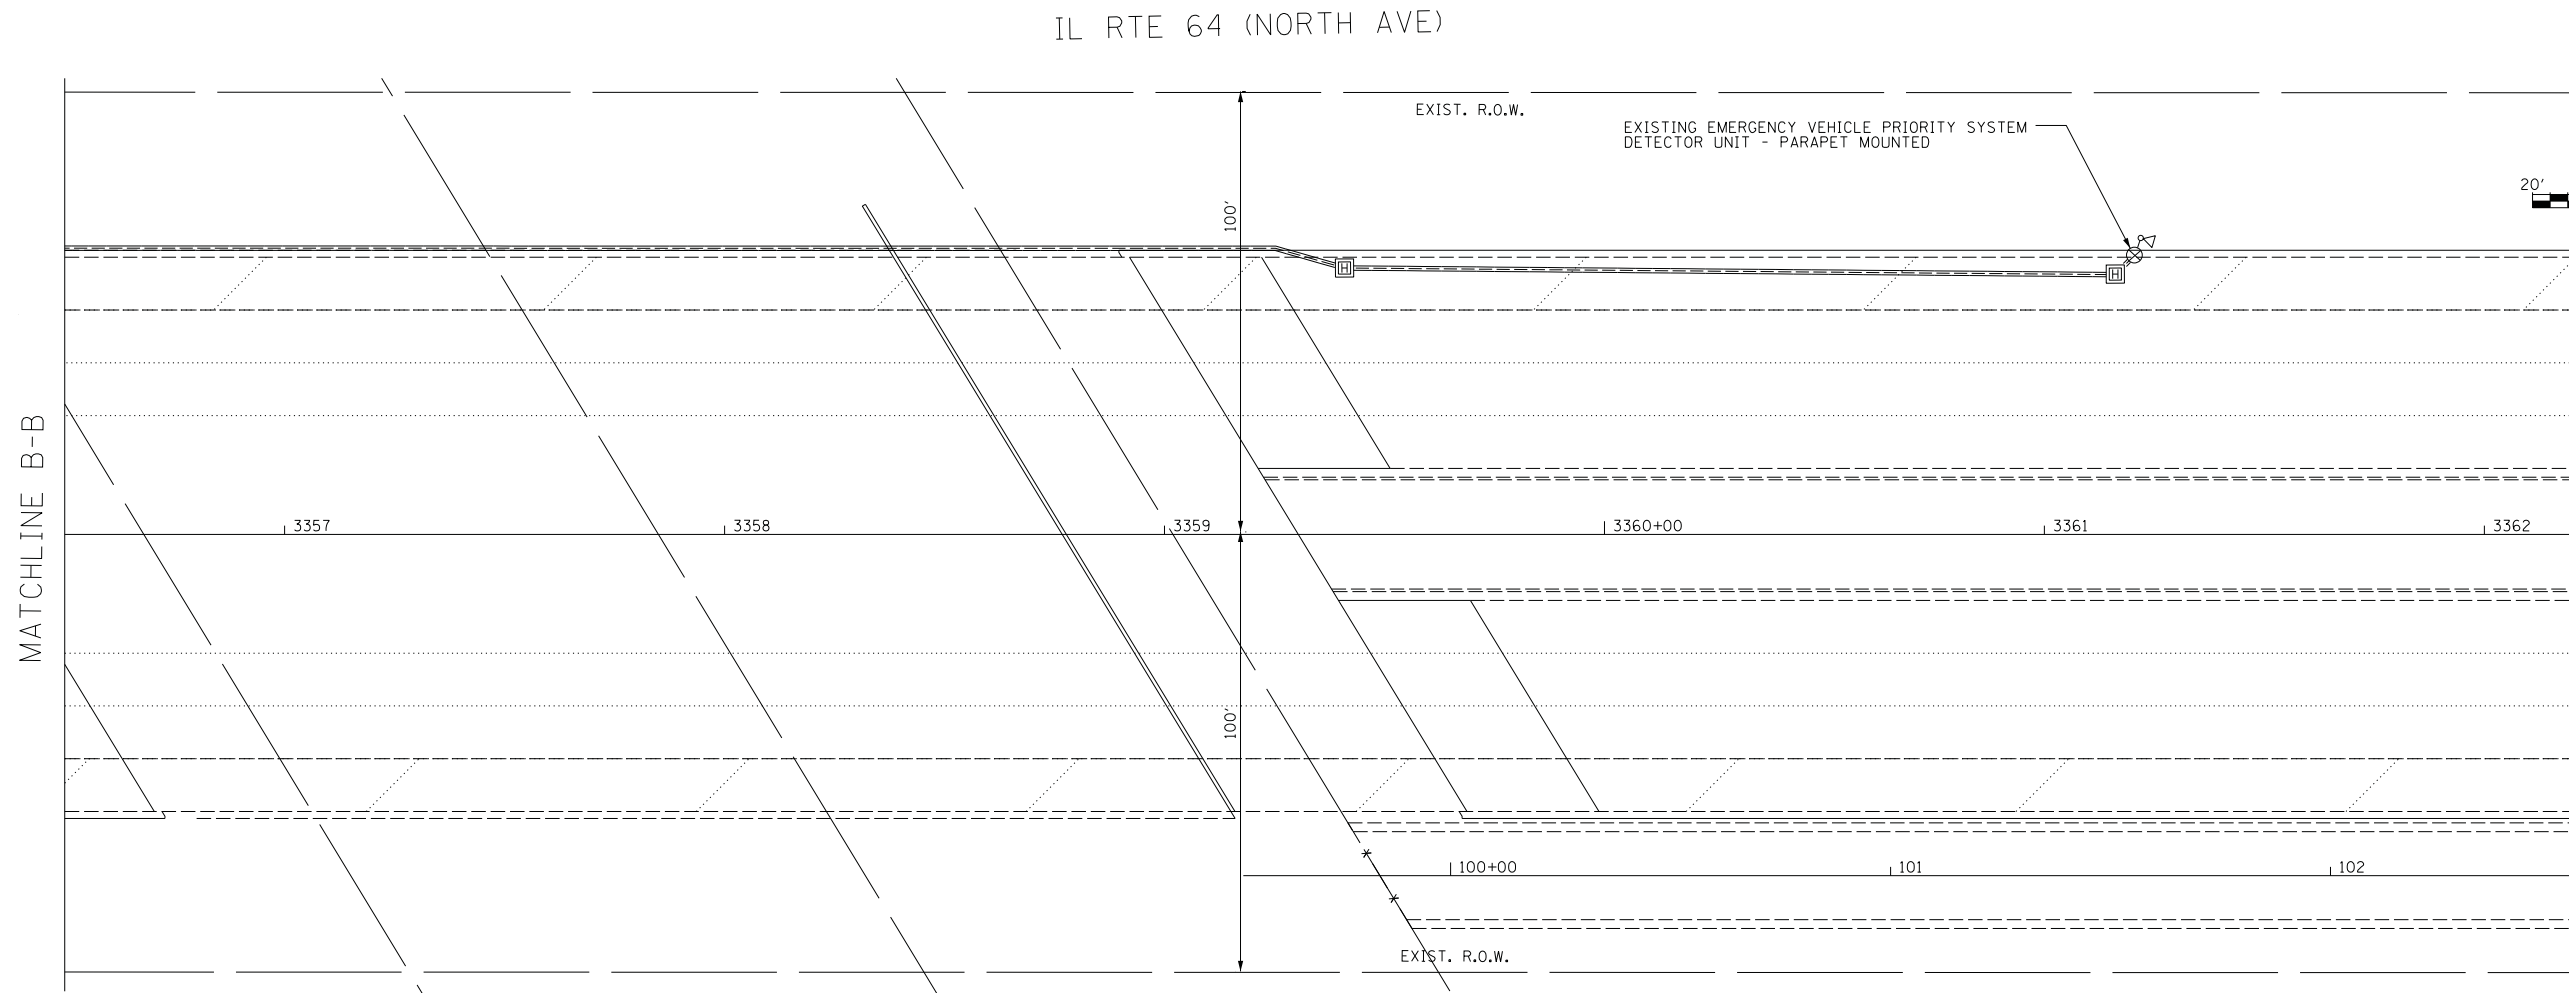

EXISTING FIBER OPTIC INTERCONNECT TO SMITH / KAUTZ ROAD

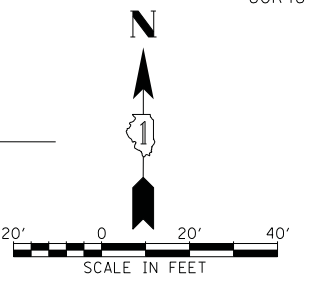

TEMPORARY RADIO INTERCONNECT SCHEMATIC



REVISIONS	
NAME	DATE

ILLINOIS DEPARTMENT OF TRANSPORTATION
 F.A.P. ROUTE 307 (ILLINOIS ROUTE 64)
 TEMPORARY TRAFFIC SIGNAL AND
 RADIO INTERCONNECT PLAN
 IL ROUTE 64 AND POWIS ROAD

SCALE: VERT: DRAWN BY: JS
 HORIZ: 1"=20' CHECKED BY: WP
 DATE: FEBRUARY 1, 2013