
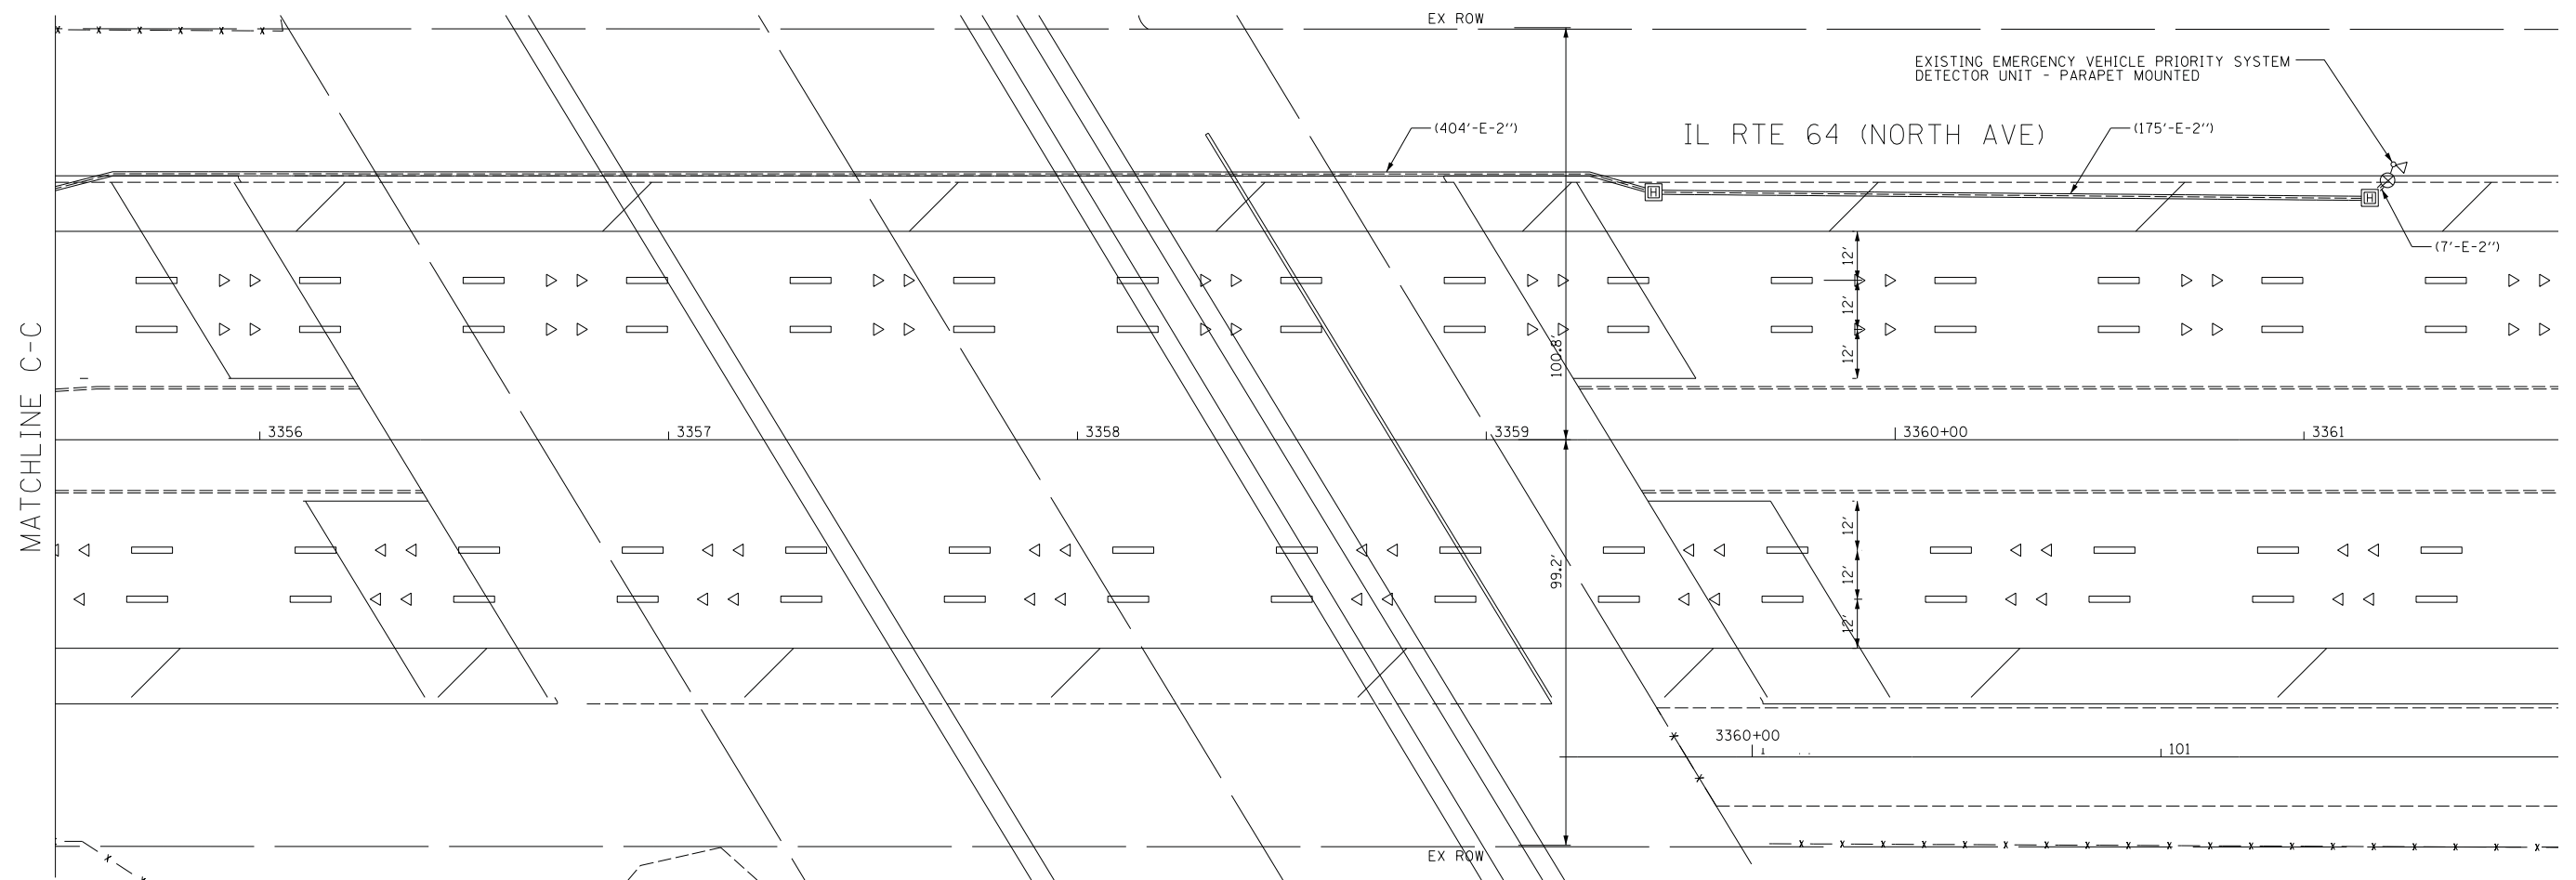


F.A.P. RTE.	SECTION	COUNTY	TOTAL SHEETS	SHEET NO.
307	130N-3 (11)	DUPAGE	141	102
STA.		TO STA.		
FED. ROAD DIST. NO.		ILLINOIS FED. AID PROJECT		

60R46

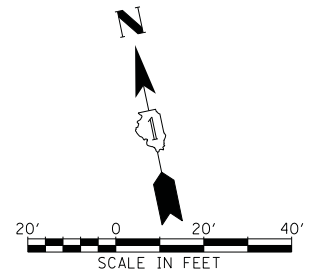

REVISIONS	
NAME	DATE

ILLINOIS DEPARTMENT OF TRANSPORTATION  
 F.A.P. ROUTE 307 (ILLINOIS ROUTE 64)

IL ROUTE 64 AND POWIS ROAD  
 TRAFFIC SIGNAL MODERNIZATION

SCALE: 1"=20'  
 DATE: FEBRUARY 1, 2013

DRAWN BY: JS  
 DESIGN BY: JS  
 CHECKED BY: WP

