


F.A.P. RTE.	SECTION	COUNTY	TOTAL SHEETS	SHEET NO.
307	130N-3 (11)	DUPAGE	141	106
STA.		TO STA.		
FED. ROAD DIST. NO.		ILLINOIS	FED. AID PROJECT	

60R46

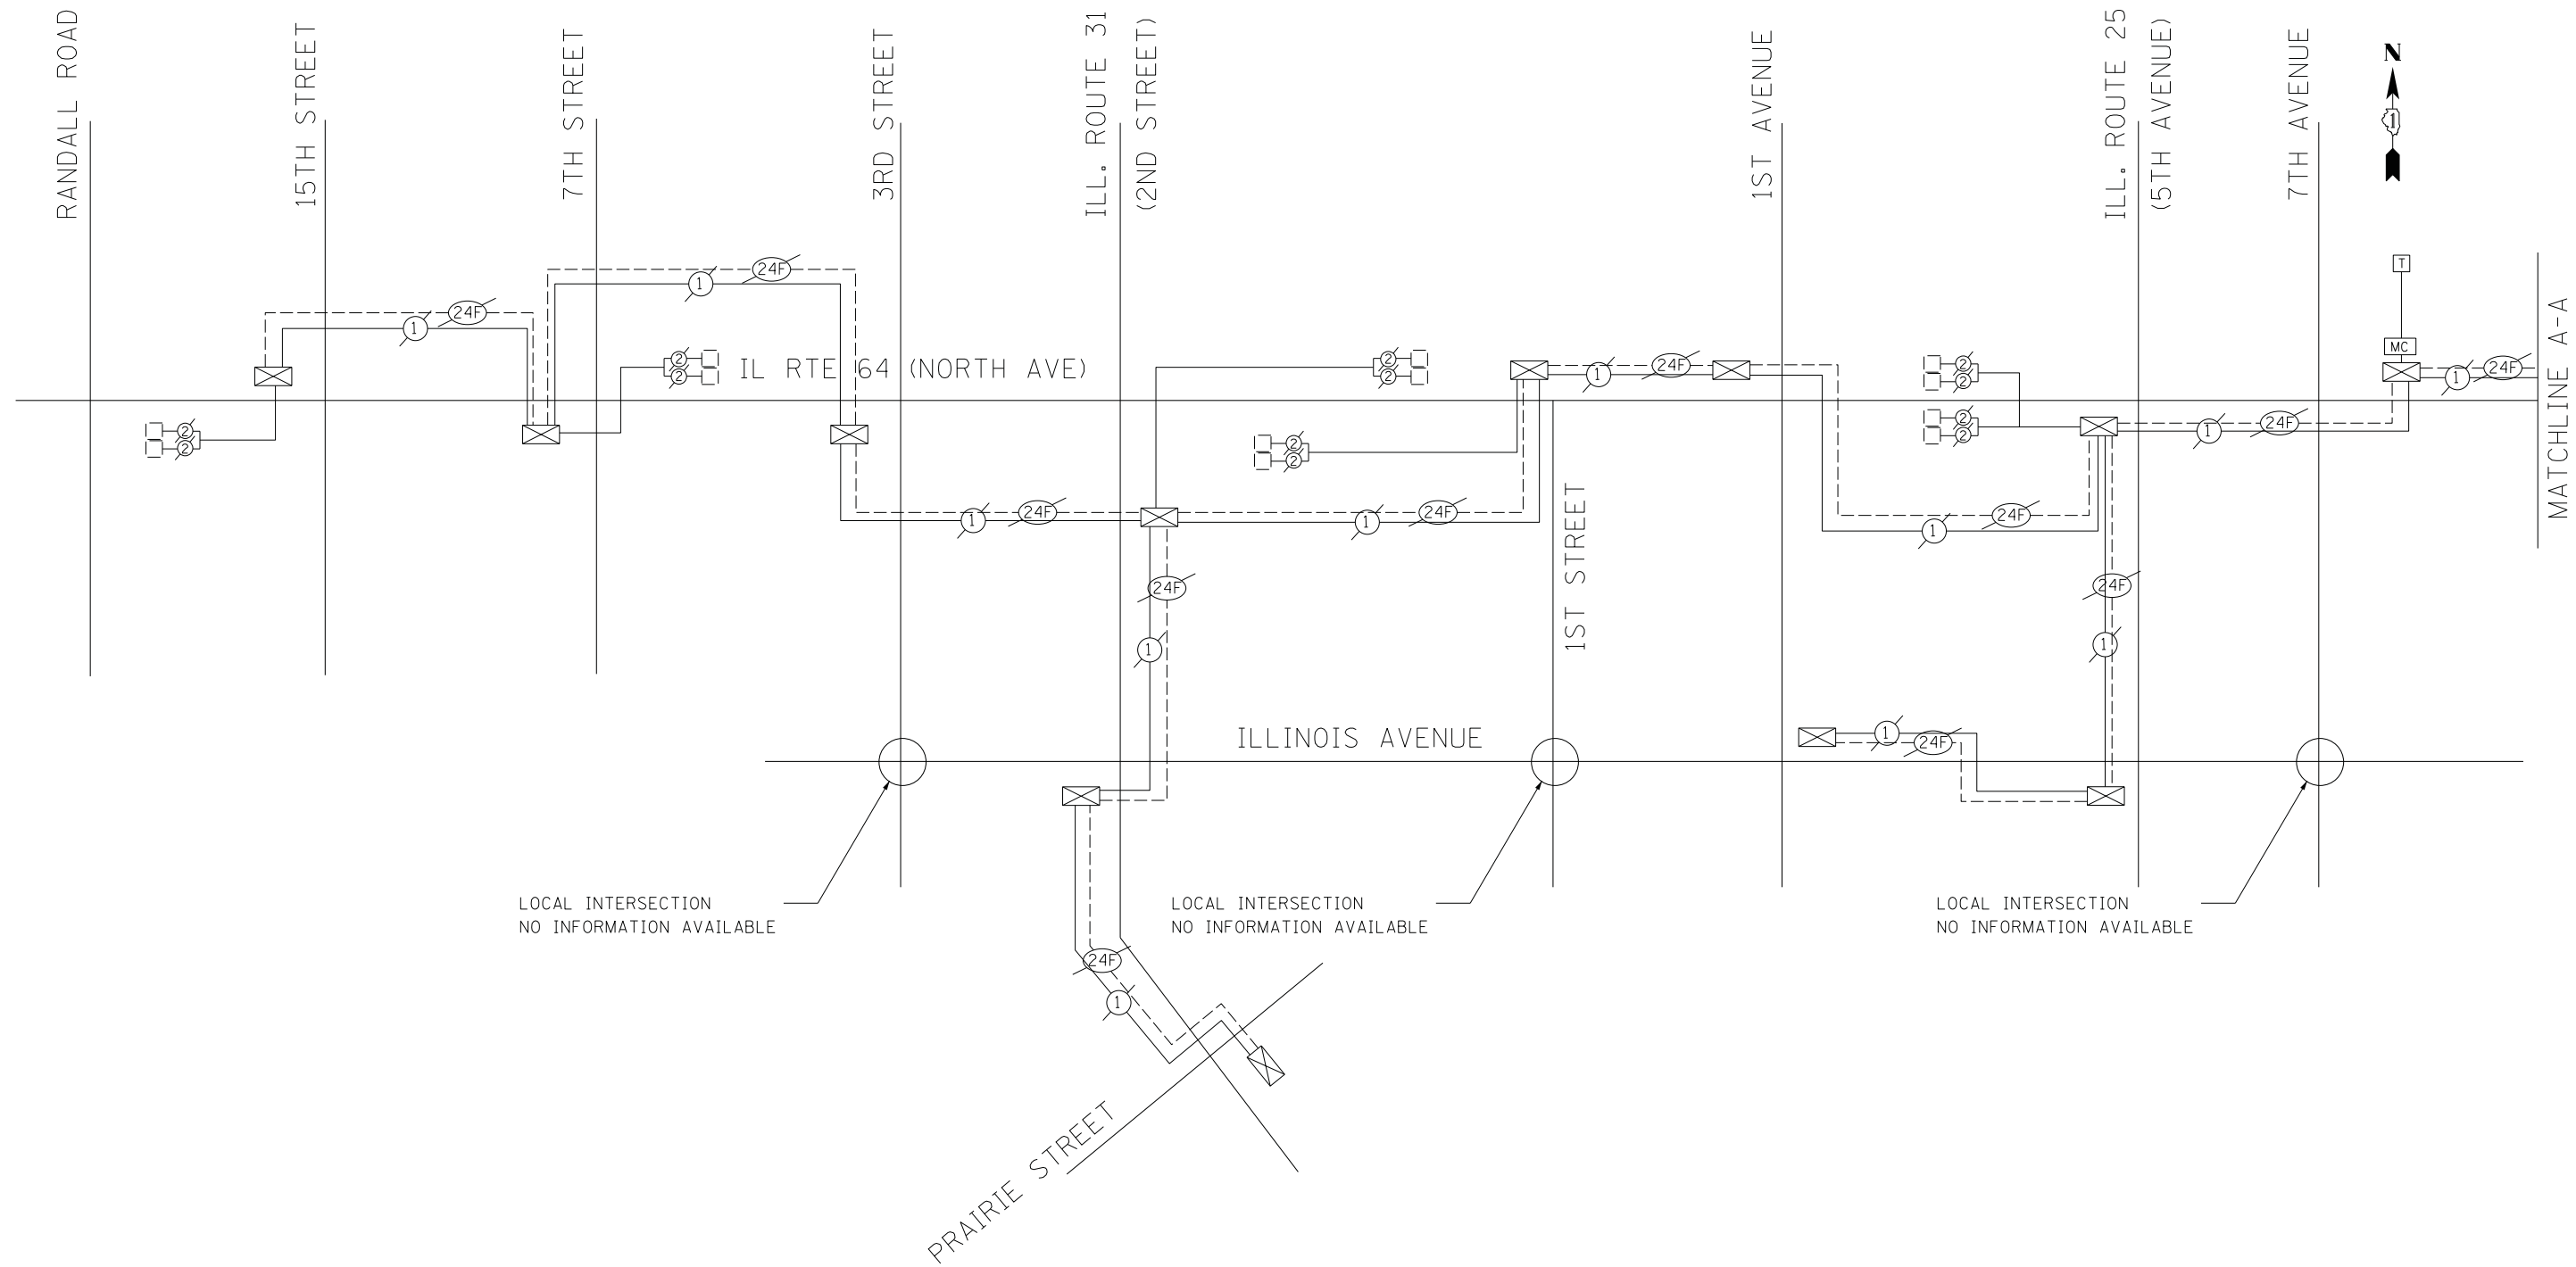

THE TRAFFIC SIGNAL CONTROL EQUIPMENT FOR THIS PROJECT SHALL BE "EAGLE" TO MATCH THE EXISTING ADJACENT SYSTEM

SHEET 1 OF 2

REVISIONS	
NAME	DATE

ILLINOIS DEPARTMENT OF TRANSPORTATION
 F.A.P. ROUTE 307 (ILLINOIS ROUTE 64)
 INTERCONNECT SCHEMATIC
 AND SCHEDULE OF QUANTITIES
 IL RTE 64 (NORTH AVE)
 15TH ST TO POWIS ROAD

SCALE: N.T.S.
 DATE: FEBRUARY 1, 2013

DRAWN BY: JS
 DESIGNED BY: JS
 CHECKED BY: WP