


F.A.P. RTE.	SECTION	COUNTY	TOTAL SHEETS	SHEET NO.
307	130N-3 (11)	DUPAGE	141	107
STA.		TO STA.		
FED. ROAD DIST. NO.	ILLINOIS	FED. AID PROJECT		

60R46

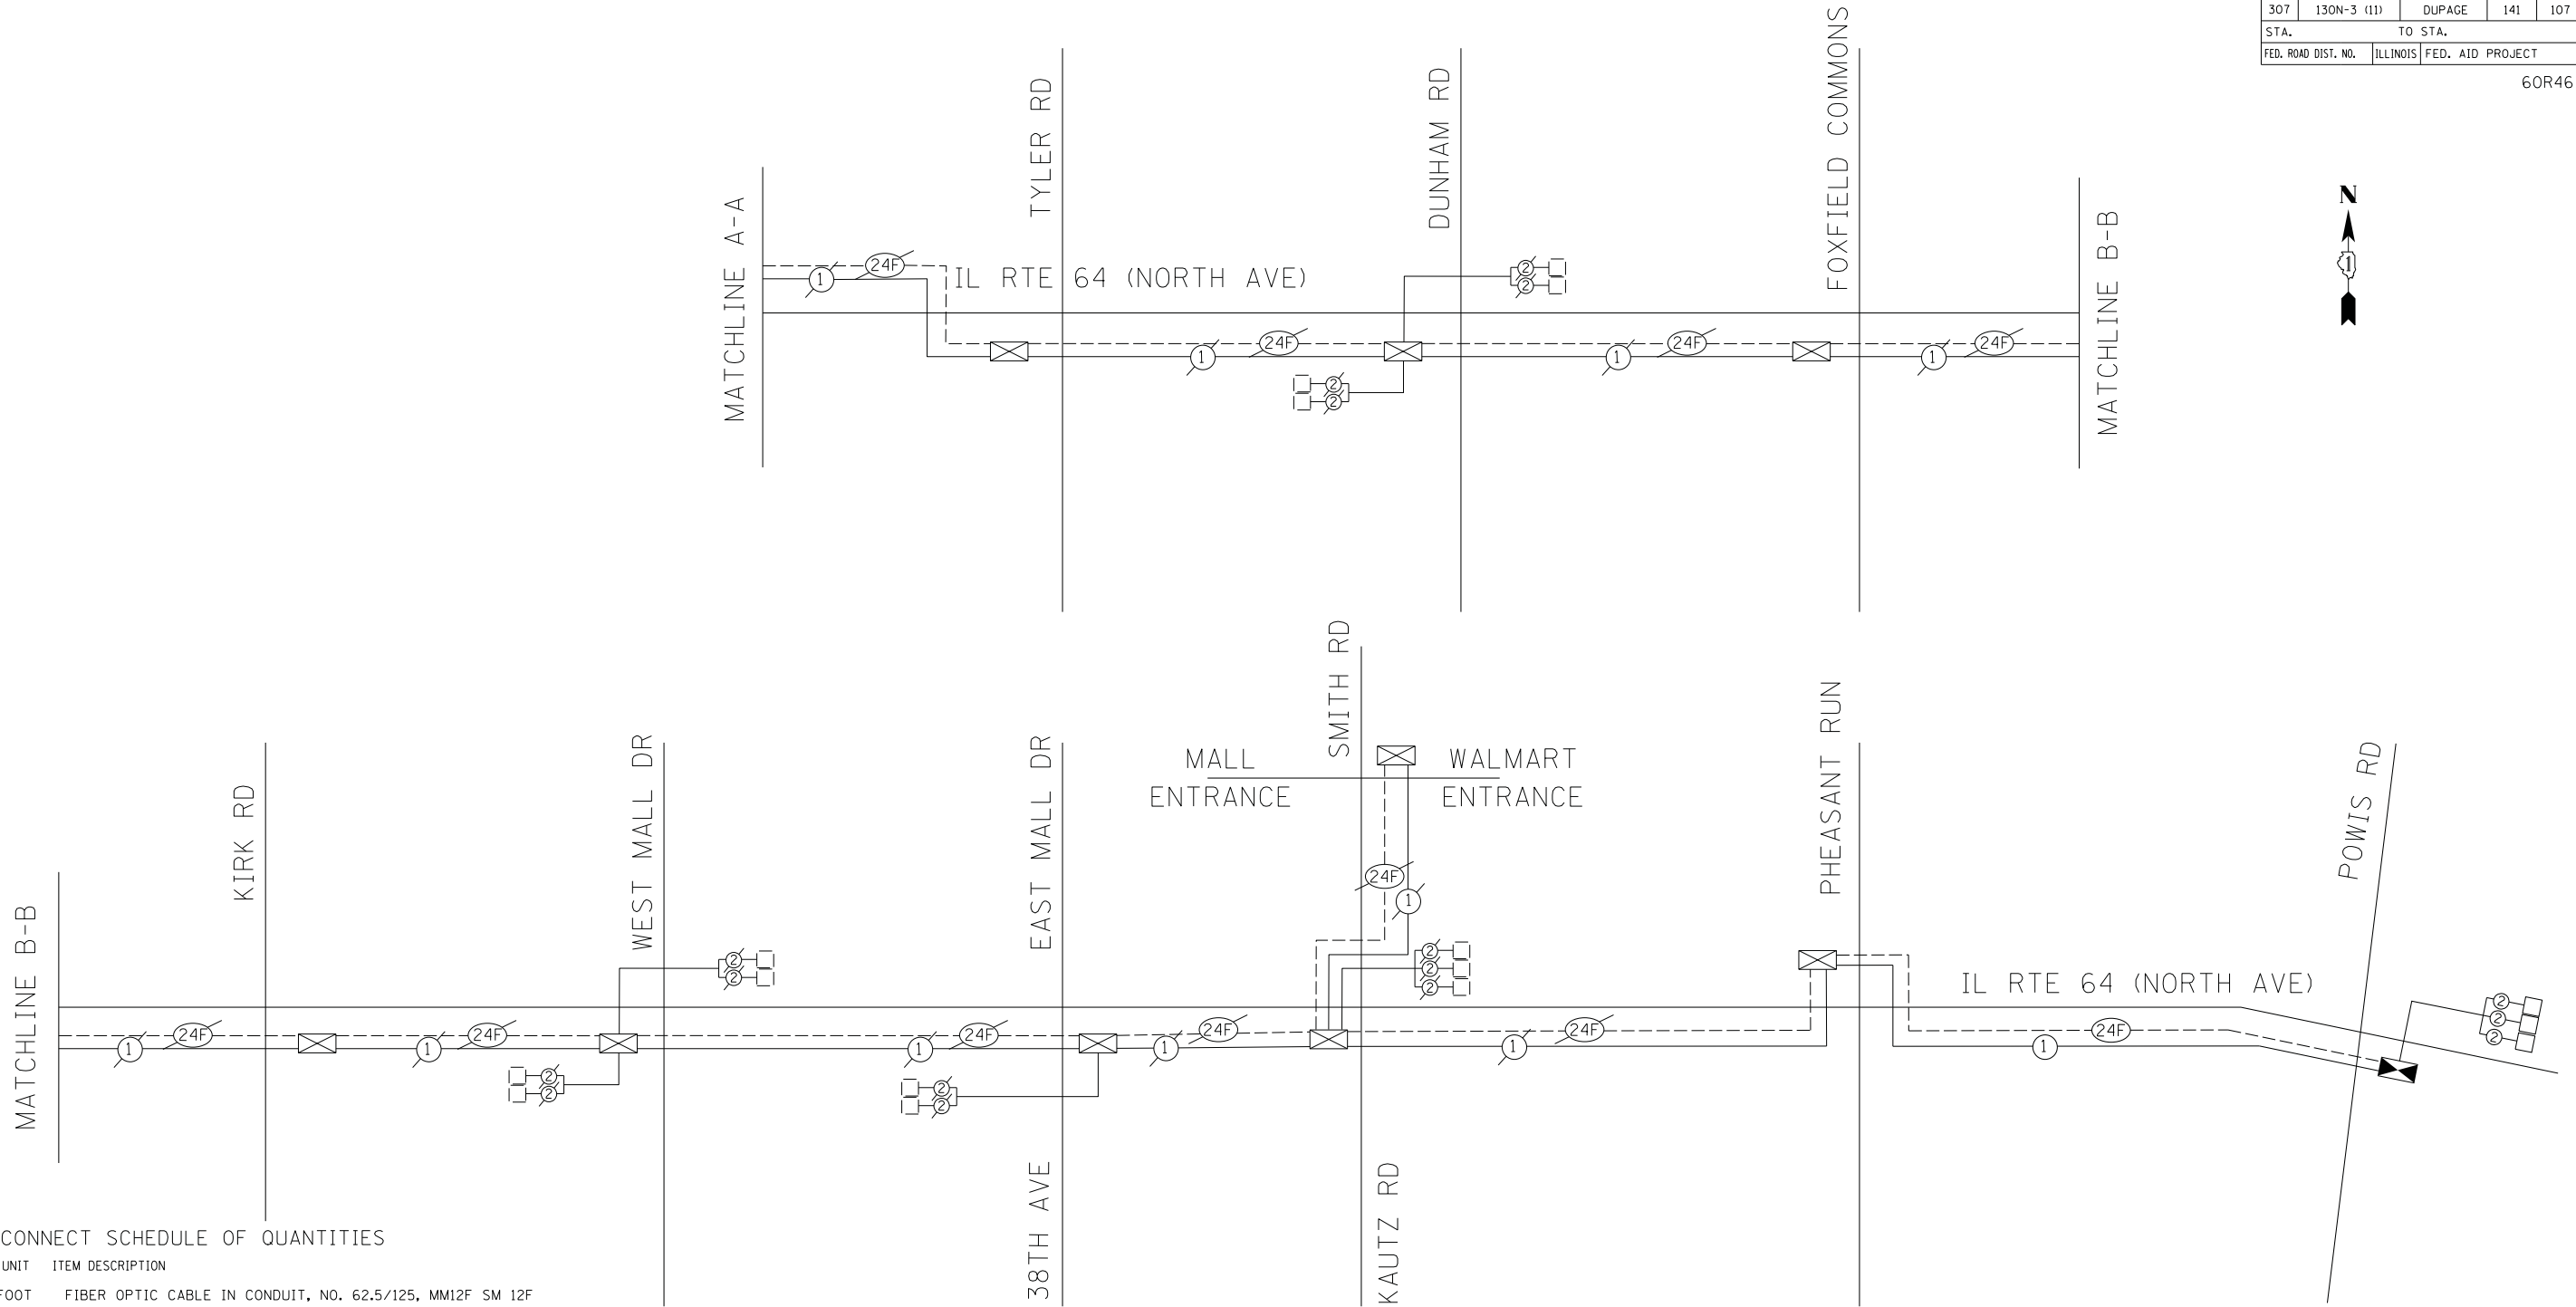

INTERCONNECT SCHEDULE OF QUANTITIES

QTY	UNIT	ITEM DESCRIPTION
5052	FOOT	FIBER OPTIC CABLE IN CONDUIT, NO. 62.5/125, MM12F SM 12F
5029	FOOT	ELECTRICAL CABLE IN CONDUIT, TRACER, NO. 14 1C
1	EACH	RE-OPTIMIZE TRAFFIC SIGNAL SYSTEM LEVEL 2

IL RTE 64 (NORTH AVE)

REVISIONS	
NAME	DATE

ILLINOIS DEPARTMENT OF TRANSPORTATION  
 F.A.P. ROUTE 307 (ILLINOIS ROUTE 64)  
 INTERCONNECT SCHEMATIC  
 AND SCHEDULE OF QUANTITIES  
 IL RTE 64 (NORTH AVE)  
 15TH ST TO POWIS ROAD

SCALE: N.T.S.  
 DATE: FEBRUARY 1, 2013  
 DRAWN BY: JS  
 DESIGNED BY: JS  
 CHECKED BY: WP

THE TRAFFIC SIGNAL CONTROL EQUIPMENT FOR THIS PROJECT SHALL BE "EAGLE" TO MATCH THE EXISTING ADJACENT SYSTEM

SHEET 2 OF 2

