


F.A.P. RTE.	SECTION	COUNTY	TOTAL SHEETS	SHEET NO.
307	130N-3 (11)	DUPAGE	141	136
STA. TO STA.				
FED. ROAD DIST. NO. ILLINOIS FED. AID PROJECT				

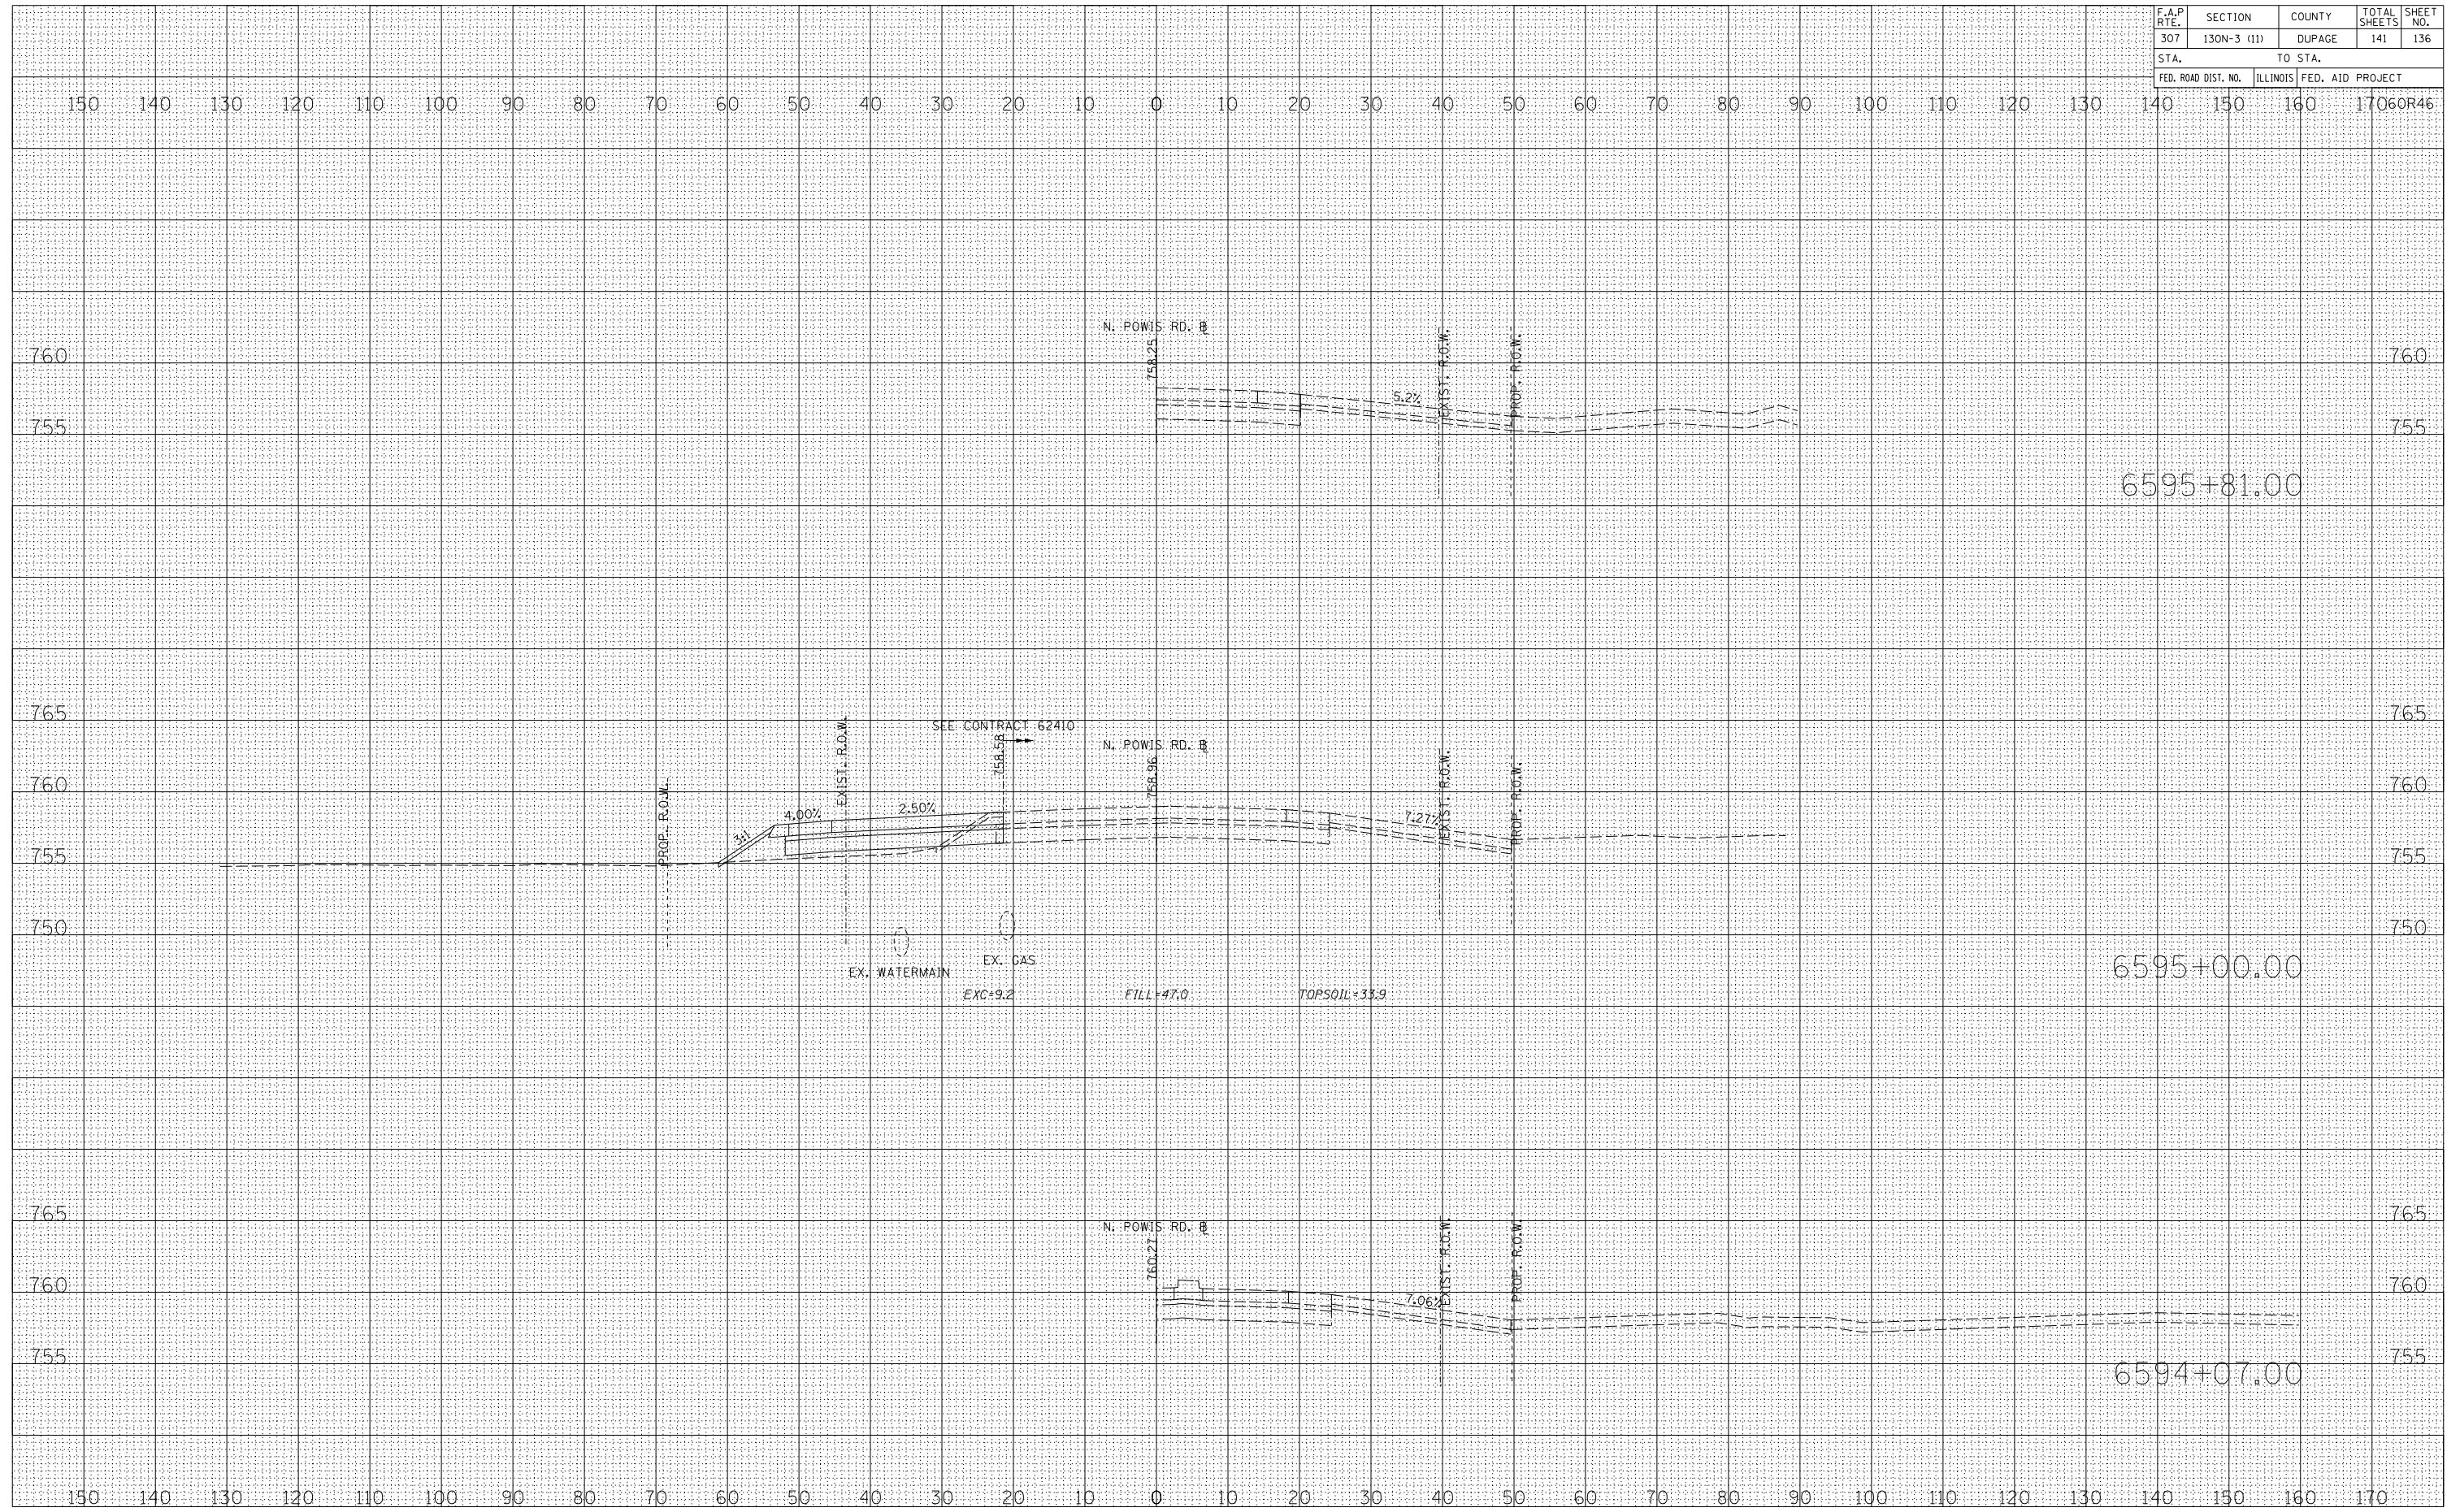

CROSS SECTIONS - NORTH POWIS ROAD



DATE	BY	DATE
	SURVEYED	
	TEMPLATE	
	AREAS CHECKED	
NO.	NOTE BOOK	NO.
	SURVEY	
	FINAL	
	NO.	

DATE	BY	DATE
	SURVEYED	
	TEMPLATE	
	AREAS CHECKED	
NO.	NOTE BOOK	NO.
	SURVEY	
	ORIGINAL	
	NO.	