




THE FOLLOWING ITEMS SHALL BE REMOVED BY THE CONTRACTOR AND SHALL BE DISPOSED OF BY THEM OUTSIDE THE RIGHT-OF-WAY AT THEIR EXPENSE. THE SALVAGE VALUE OF THE REMOVED EQUIPMENT SHALL BE REFLECTED IN THE CONTRACT BID PRICE.

4 EACH PEDESTRIAN PUSHBUTTON

**CONSTRUCTION NOTES**

① REMOVE EXISTING PEDESTRIAN PUSHBUTTONS, INSTALL TWO NEW PEDESTRIAN PUSHBUTTONS AS SHOWN ON PLAN.

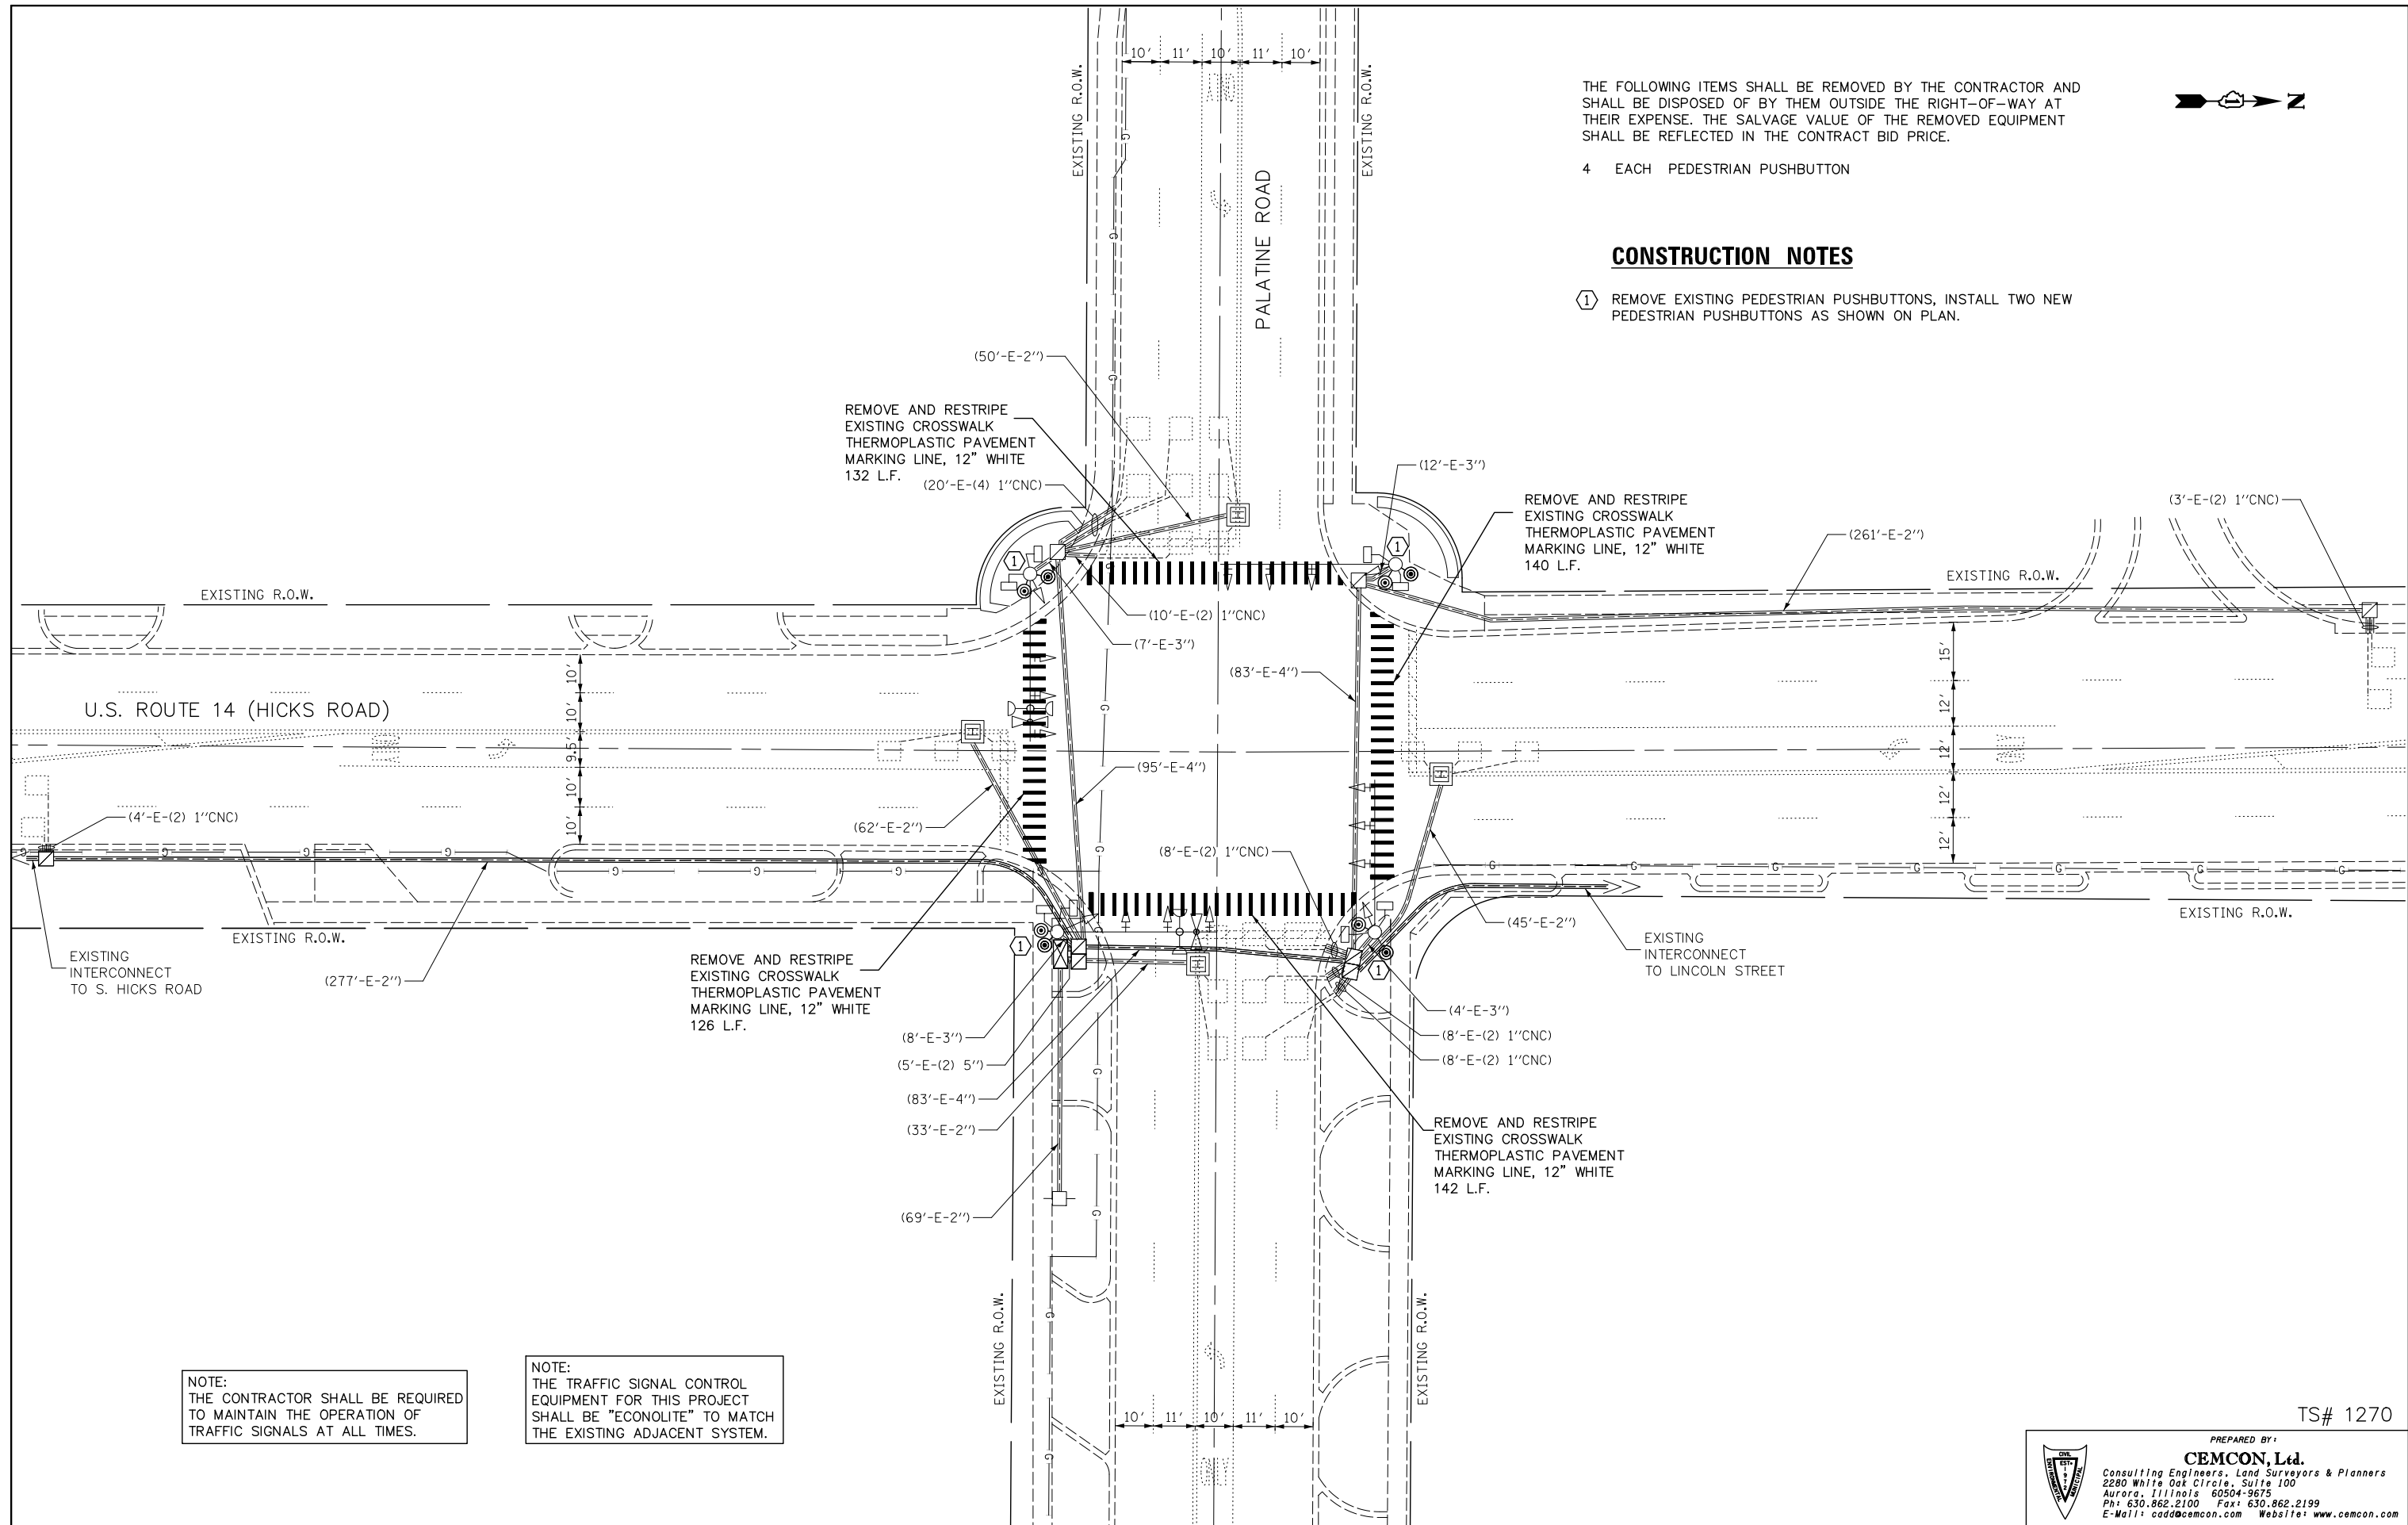

NOTE:  
THE CONTRACTOR SHALL BE REQUIRED TO MAINTAIN THE OPERATION OF TRAFFIC SIGNALS AT ALL TIMES.

NOTE:  
THE TRAFFIC SIGNAL CONTROL EQUIPMENT FOR THIS PROJECT SHALL BE "ECONOLITE" TO MATCH THE EXISTING ADJACENT SYSTEM.

TS# 1270

PREPARED BY:  
**CEMCON, Ltd.**  
Consulting Engineers, Land Surveyors & Planners  
2280 White Oak Circle, Suite 100  
Aurora, Illinois 60504-9675  
Ph: 630.862.2100 Fax: 630.862.2199  
E-Mail: cadd@cemcon.com Website: www.cemcon.com

FILE NAME =	USER NAME = JGC	DESIGNED - BPT	REVISED -
\\MICROST\352103\US140PALATINE SIG.DGN		DRAWN - RDS/JGC	REVISED -
	PLOT SCALE = 1"=20'	CHECKED - BPT	REVISED -
	PLOT DATE = 03-07-13	DATE - 03-07-13	REVISED -

**STATE OF ILLINOIS  
DEPARTMENT OF TRANSPORTATION**

**TRAFFIC SIGNAL MODERNIZATION PLAN  
U.S. ROUTE 14 (HICKS ROAD) AT PALATINE ROAD**

SCALE: 1"=20'    SHEET NO.    OF    SHEETS    STA.    TO    STA.

F.A.U. RTE.	SECTION	COUNTY	TOTAL SHEETS	SHEET NO.
305	2012-042 TS	COOK	36	28
CONTRACT NO. 60T90				
FED. ROAD DIST. NO.    ILLINOIS FED. AID PROJECT				