


DATE	
BY	
PLAN	
DATE	
BY	
PROFILE	
DATE	
BY	

DATE	
BY	
PROFILE	
DATE	
BY	

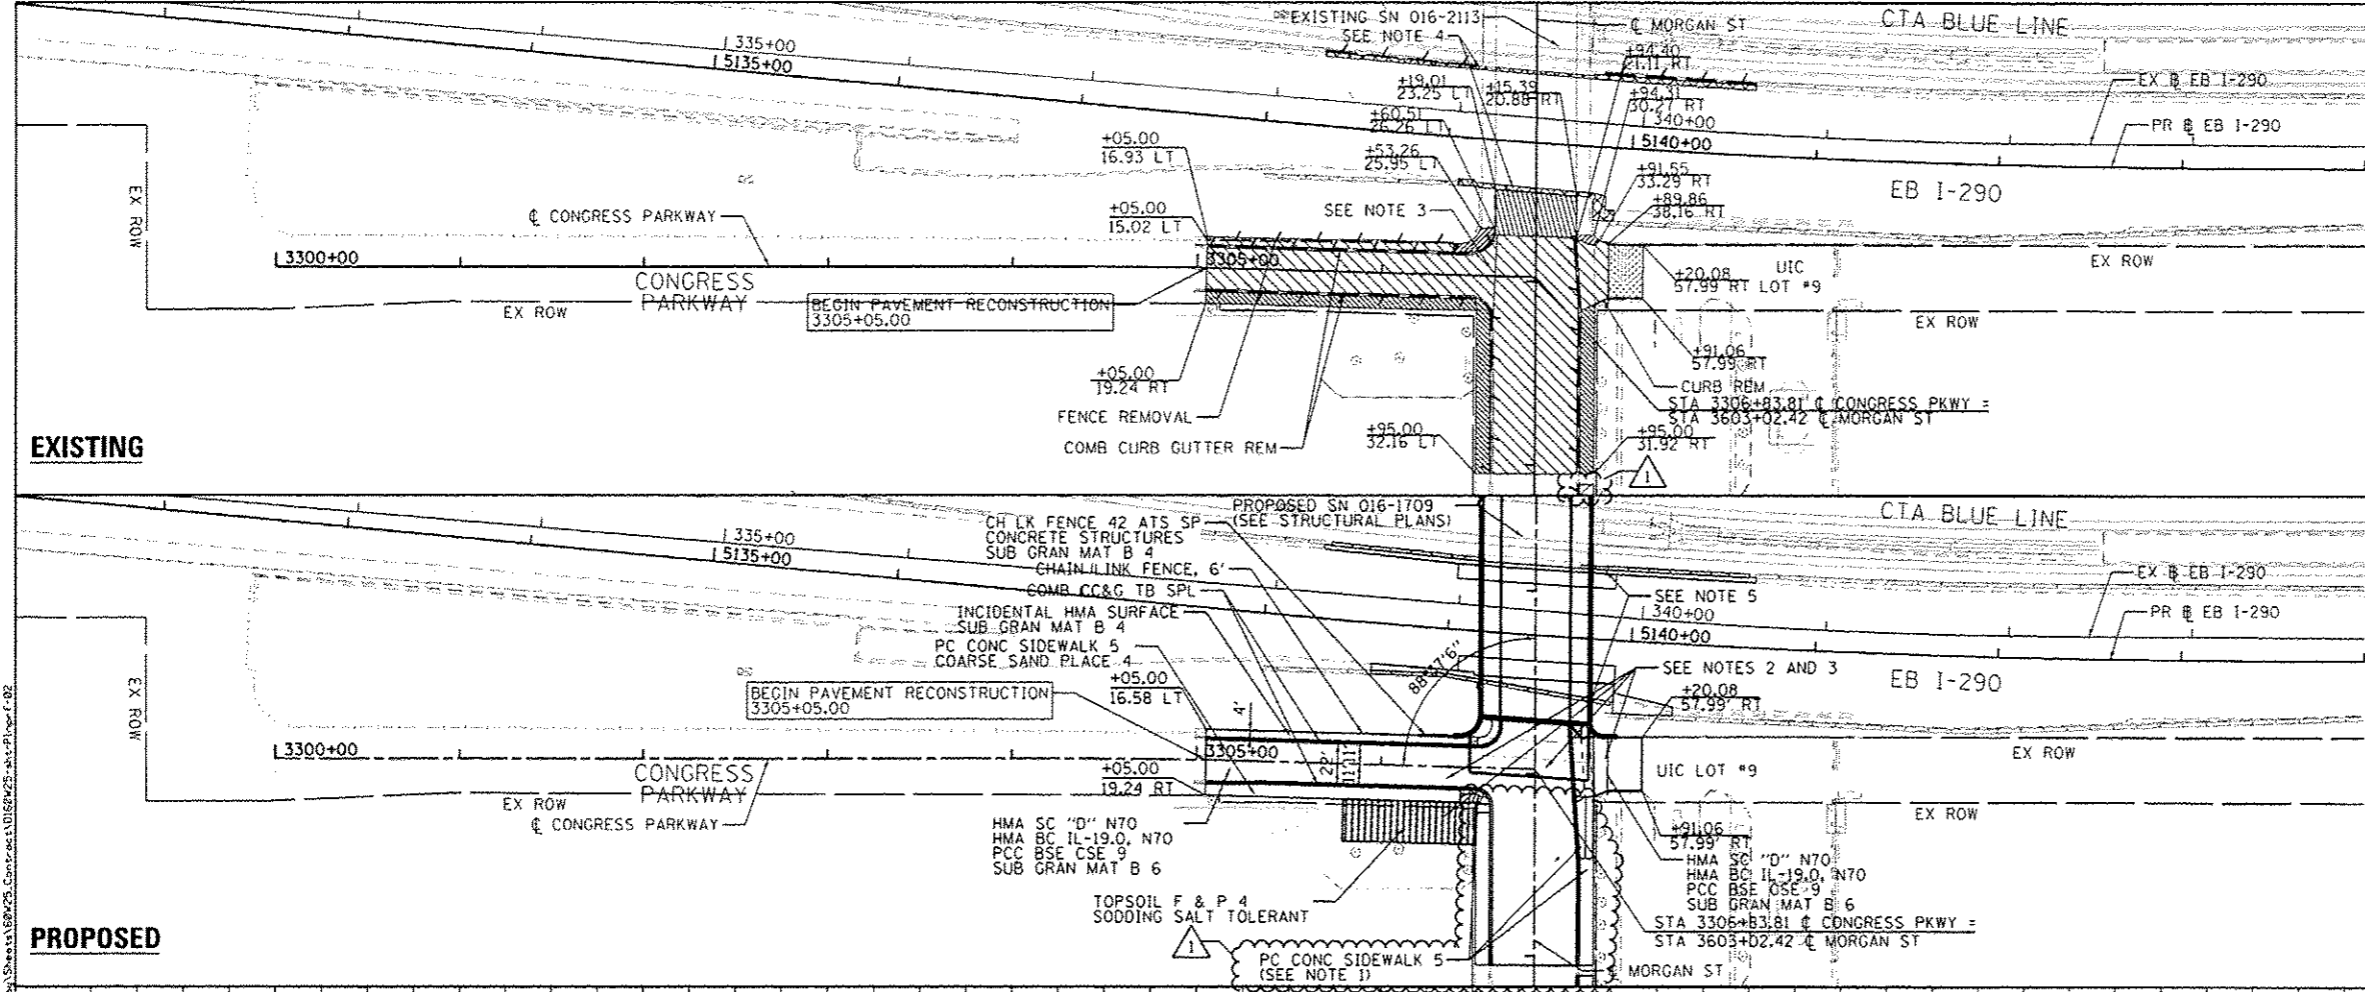

**PAVEMENT REMOVAL LEGEND**


- PAVEMENT REMOVAL
- PAVED SHOULDER REMOVAL
- DRIVEWAY PAVEMENT REMOVAL
- APPROACH SLAB REMOVAL
- SIDEWALK REMOVAL
- PARKING LOT PAVEMENT REMOVAL
- LINEAR REMOVAL
- TREE REMOVAL, ACRES

**GRAPHIC SCALE**  
0 50 100  
FEET

**NOTES**

1. SEE CURB RAMP DETAIL FOR ADA RAMP INFORMATION.
2. SEE INTERSECTION DETAIL FOR INTERSECTION TRANSITION INFORMATION.
3. SEE PLAN & PROFILE - MORGAN STREET FOR ADDITIONAL INFORMATION.
4. SEE I-290 REMOVAL PLAN FOR ADDITIONAL INFORMATION.
5. SEE I-290 ROADWAY PLAN FOR ADDITIONAL INFORMATION.

**GRAPHIC SCALE**  
0 50 100  
FEET

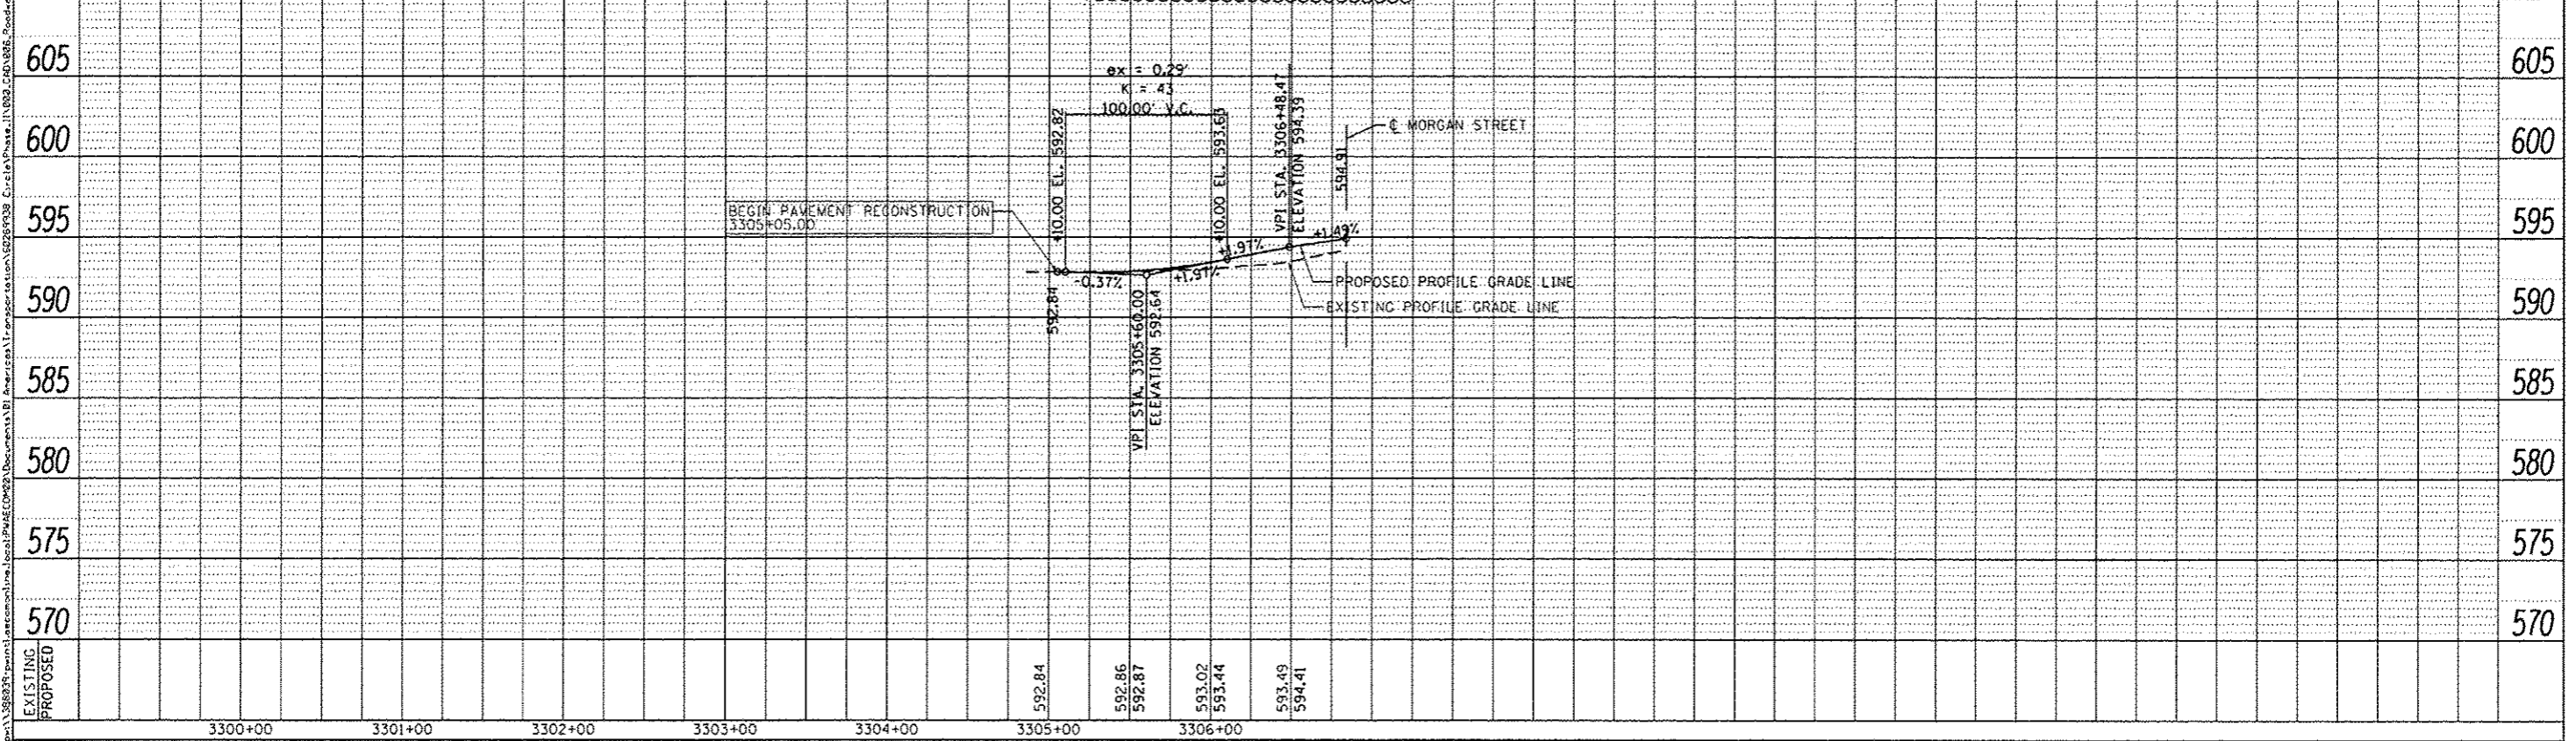

<p>303 EAST WASHINGTON DRIVE, SUITE 1400 CHICAGO, IL 60601-5214 PHONE: (312) 373-7100 FAX: (312) 373-6400</p>	0168W25-sha-p1-prof-02 USER NAME = chris PLOT SCALE = 50.0000 1" = 50' PLOT DATE = 7/11/2013	DESIGNED - AFC DRAWN - AFC CHECKED - DBM DATE - 6/17/2013	REVISED - $\Delta$ 7/19/2013 REVISED - REVISED - REVISED -	<b>STATE OF ILLINOIS DEPARTMENT OF TRANSPORTATION</b>	<b>PLAN &amp; PROFILE - CONGRESS PARKWAY / UIC DRIVEWAY</b>	SCALE: 1" = 50' SHEET 1 OF 1 SHEETS STA. TO STA.	F.A.I. RTE. 90/94/290	SECTION 2013-007R	COUNTY COOK	TOTAL SHEETS 317	SHEET NO. 43	CONTRACT NO. 60W25 ILLINOIS FED. AID PROJECT