


- LEGEND**
- WORK ZONE
 - TEMPORARY IMPACT ATTENUATOR
 - TEMPORARY CONCRETE BARRIER
 - TYPE II BARRICADES OR DRUMS WITH STEADY BURN MONODIRECTIONAL LIGHT (AT SPECIFIED SPACING)
 - TEMPORARY CHAIN LINK FENCE WITH SCREENING, 4'
 - TEMPORARY SOIL RETENTION SYSTEM OR BRACED EXCAVATION
 - DIRECTION OF TRAFFIC FLOW
 - SIGN
 - VERTICAL PANEL WITH STEADY BURNING LIGHT (AT SPECIFIED SPACING)
 - ARROW BOARD
 - TYPE III BARRICADE
 - BARRICADE OR DRUM WITH FLASHING LIGHT
 - TEMPORARY PAVEMENT MARKING - LINE 4"
 - REMOVAL LIMITS

**CONGRESS PARKWAY
MAINTENANCE OF TRAFFIC
TYPICAL SECTION**

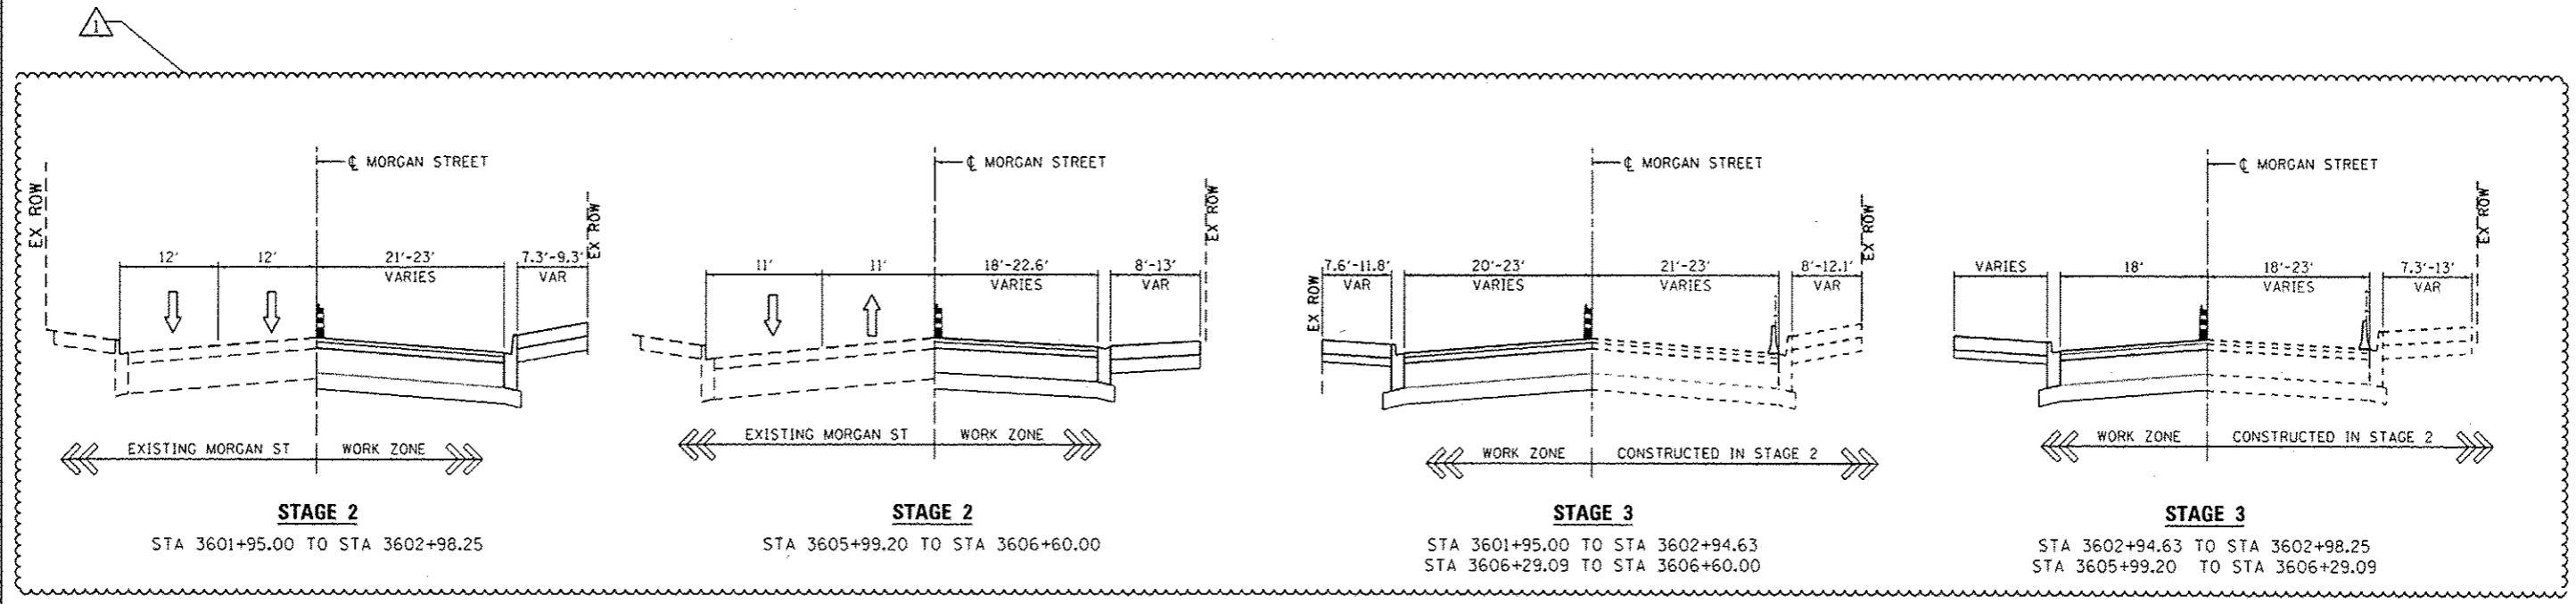

**MORGAN STREET
MAINTENANCE OF TRAFFIC
TYPICAL SECTION**

FILE PATH: C:\Users\Chuan\Desktop\60W25\60W25-Substaging-Typical-03.dgn



| | | |
|-----------------------------------|------------------|---------------------|
| DI60W25-Substaging-Typical-03.dgn | DESIGNED - OPS | REVISED - 7/19/2013 |
| USER NAME: chuan | DRAWN - OPS | REVISED - |
| PLOT SCALE: 1/8" = 1'-0" | CHECKED - DBM | REVISED - |
| PLOT DATE: 7/16/2013 | DATE - 6/17/2013 | REVISED - |

**STATE OF ILLINOIS
DEPARTMENT OF TRANSPORTATION**

| SUGGESTED STAGES OF CONSTRUCTION AND TRAFFIC CONTROL | | | |
|--|---------------------|------|---------|
| TYPICAL SECTIONS | | | |
| SCALE: N.T.S. | SHEET 3 OF 3 SHEETS | STA. | TO STA. |

| | | | | |
|---------------------------|-----------|--------|--------------|-----------|
| F.A.I. RTE. | SECTION | COUNTY | TOTAL SHEETS | SHEET NO. |
| 90/94/290 | 2013-007R | COOK | 317 | 55 |
| CONTRACT NO. 60W25 | | | | |
| ILLINOIS FED. AID PROJECT | | | | |