



NOTE:
UNLESS NOTED OTHERWISE, ALL STATIONS AND OFFSETS USED
ARE TAKEN FROM EITHER EXISTING EB AND WB I-290 BASELINES

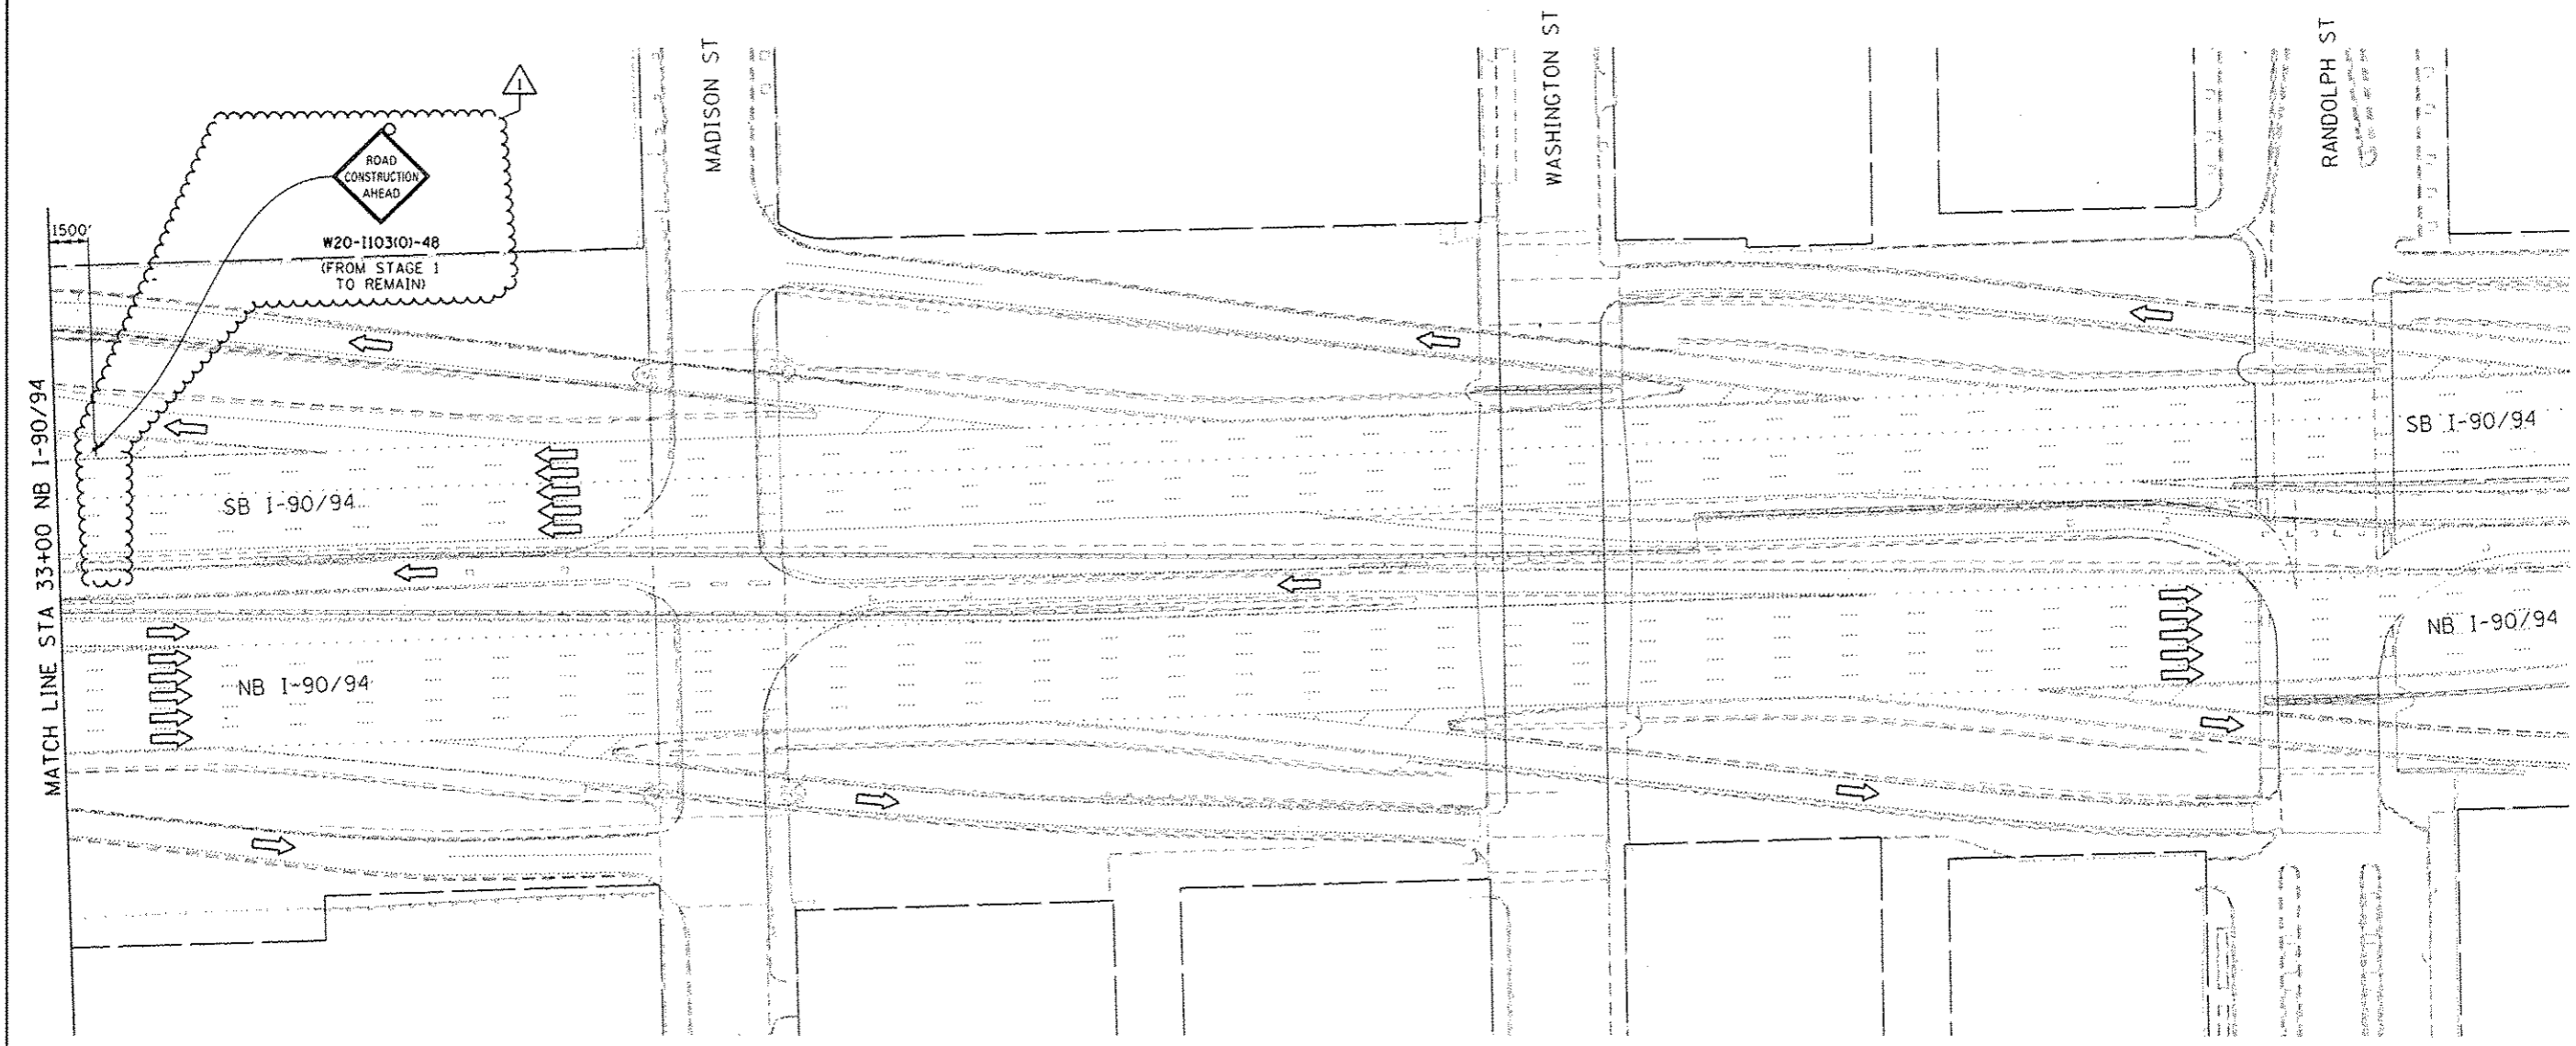

FILE PATH: C:\Users\Chiu\A\Desk\top\MODE\2013\11\15\1103101-48\1103101-48\1103101-48.dgn

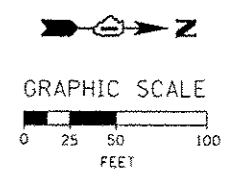

D168425-sh1-Staging3-07.dgn
USER NAME: chiu
PLOT SCALE: 50.0000' / in.
PLOT DATE: 7/16/2013

DESIGNED -	DPS	REVISED -	7/19/2013
DRAWN -	PHP	REVISED -	
CHECKED -	DBM	REVISED -	
DATE -	5/14/2013	REVISED -	

STATE OF ILLINOIS
DEPARTMENT OF TRANSPORTATION

SUGGESTED STAGES OF CONSTRUCTION AND TRAFFIC CONTROL
STAGE 3

SCALE: 1" = 50' SHEET 7 OF 7 SHEETS STA. TO STA.

F.A.I. RTE.	SECTION	COUNTY	TOTAL SHEETS	SHEET NO.
90/94/290	2013-007R	COOK	317	76
CONTRACT NO. 60W25			ILLINOIS FED. AID PROJECT	