


PROPOSED BRIDGE MOUNT (WB I-290)
 STA 5262 + 87.63 STR 1B16I290L029.3
 STA 5262 + 91.17 STR 1B16I290L029.3

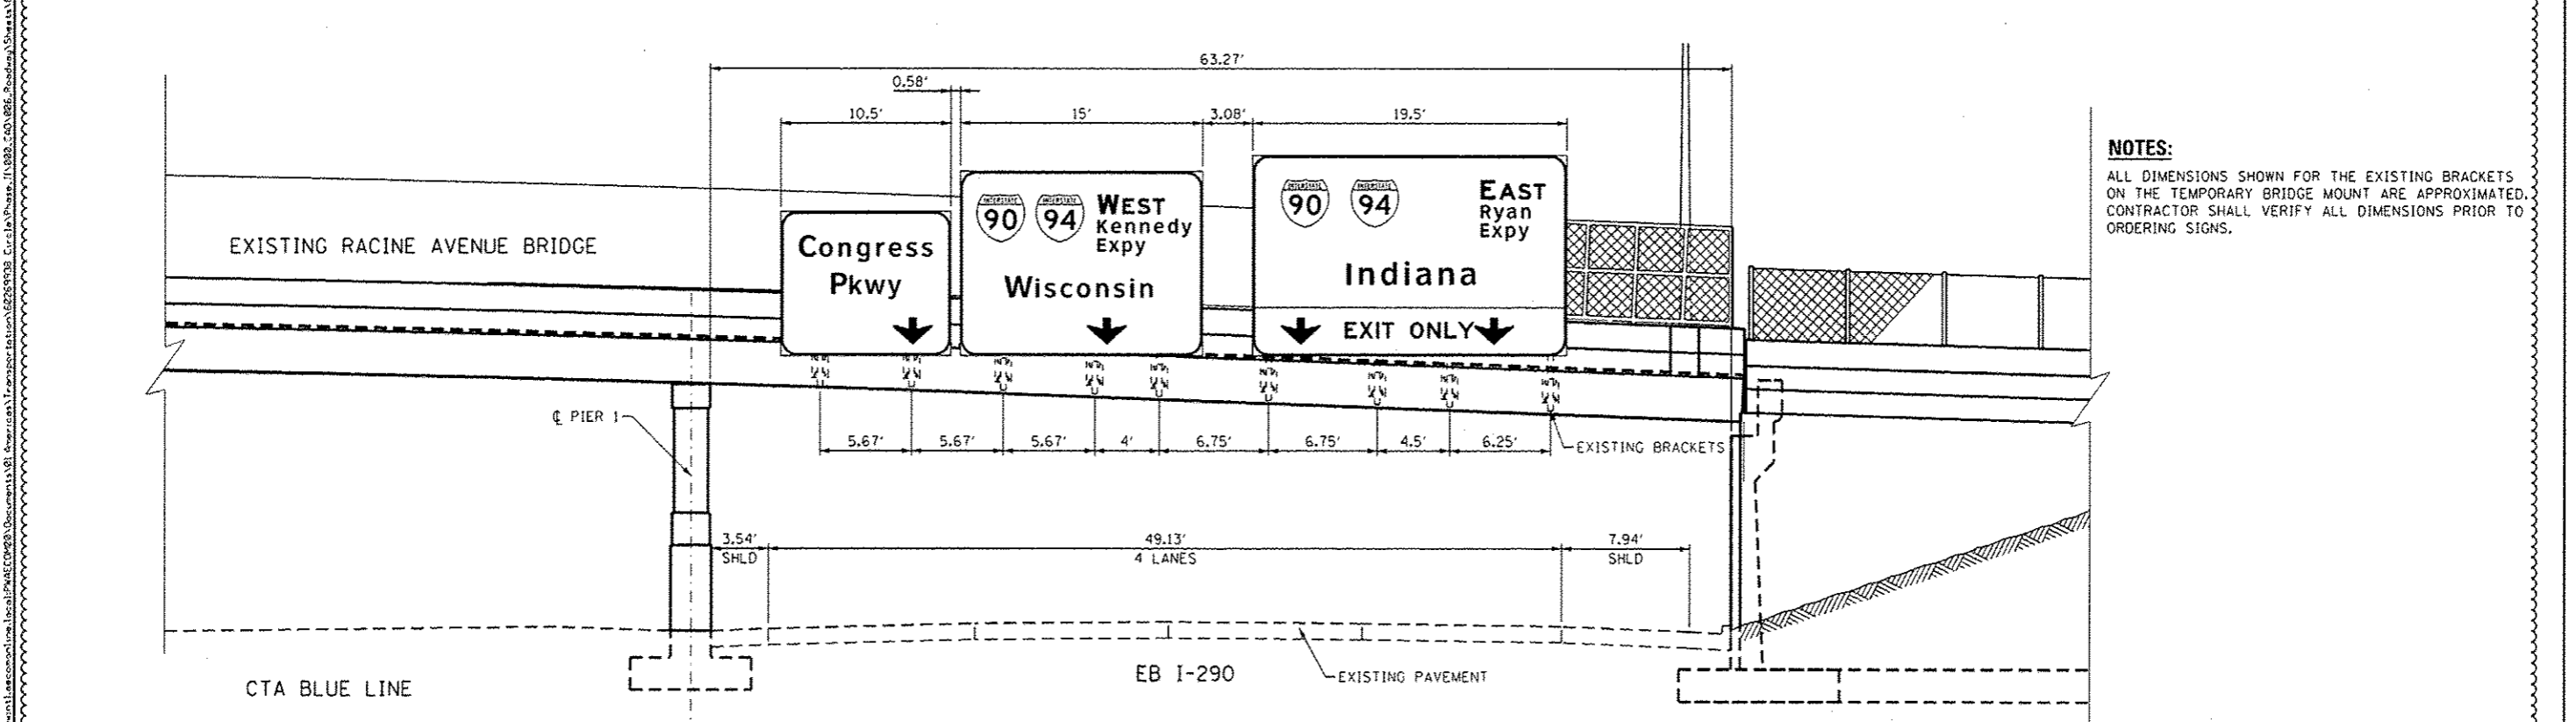

TEMPORARY BRIDGE MOUNT (EB I-290)
 STAGE 2 AND 3

NOTES:
 ALL DIMENSIONS SHOWN FOR THE EXISTING BRACKETS ON THE TEMPORARY BRIDGE MOUNT ARE APPROXIMATED. CONTRACTOR SHALL VERIFY ALL DIMENSIONS PRIOR TO ORDERING SIGNS.

AECOM <small>303 EAST Wacker Drive, Suite 1400 Chicago, IL 60601-5274 PHONE 312 373-7700 FAX 312 373-6800</small>	<small>D:\60W25-Sub-Pmk-Sign-07.dgn</small> USER NAME: cchua PLOT SCALE: 5.0000 1/16" = 1'	DESIGNED - BMC DRAWN - BMC CHECKED - AFC DATE - 5/14/2013	REVISED - Δ 7/19/2013 REVISED - REVISED - REVISED -	STATE OF ILLINOIS DEPARTMENT OF TRANSPORTATION	OVERHEAD SIGN STRUCTURES SIGN PANEL PLACEMENT		F.A.I. RTE.: 90/94/290 SECTION: 2013-007R COUNTY: COOK TOTAL SHEETS: 317 SHEET NO.: 113 CONTRACT NO. 60W25
	<small>FILE PATH: ...</small>	DATE: 7/16/2013	SCALE: 1" = 5'		SHEET 2 OF 2 SHEETS	STA. TO STA.	ILLINOIS FED. AID PROJECT