


**FOUNDATION AND CONDUIT PLAN**  
SCALE: 1"=20'


- CONSTRUCTION NOTES**
- CONTRACTOR MUST CONTACT FRANK KELLY AT THE OFFICE OF EMERGENCY MANAGEMENT AND COMMUNICATIONS (OEMC) PRIOR TO THE REMOVAL OF ANY SIGNAL EQUIPMENT TO COORDINATE THE REMOVAL AND REINSTALLATION OF OEMC EQUIPMENT AT THIS LOCATION BY OEMC STAFF. FRANK KELLY'S CONTACT IS PROVIDED BELOW.
  - CONTRACTOR MUST MAINTAIN ELECTRICAL SERVICE TO THE TRAFFIC SIGNAL AT MORGAN ST. AND VAN BUREN ST. (DWG. #14738) DURING CONSTRUCTION THAT IS CURRENTLY BEING FED FROM THE TRAFFIC SIGNAL CONTROLLER AT THIS INTERSECTION.
  - THIS INTERSECTION WILL BE PLACED UNDER ALL-WAY STOP SIGN CONTROL FOR THE DURATION OF THE MORGAN STREET BRIDGE CONSTRUCTION. THE SIGNAL MUST REMAIN OPERATIONAL PRIOR TO THE CLOSURE OF THE MORGAN STREET BRIDGE AND/OR EISENHOWER OFF-RAMP TO TRAFFIC. THE SIGNAL MUST BE OPERATIONAL PRIOR TO THE REOPENING OF THE MORGAN STREET BRIDGE AND/OR EISENHOWER OFF-RAMP TO TRAFFIC.
  - ALL CONDUITS PLACED UNDER PAVEMENT SHALL BE SCHEDULE 80.
  - SEE STREET LIGHT DRAWING NO. E-10 FOR EMBEDDED CONDUIT EXITING PARAPET WALL DETAILS.

FRANK KELLY  
312-746-9238  
Frank.Kelly@cityofchicago.org

- REMOVAL LEGEND**
- A - BREAKDOWN FOUNDATION
  - B - BREAKDOWN MANHOLE
  - C - BREAKDOWN HANDHOLE
  - D - REMOVE TRAFFIC SIGNAL
  - E - REMOVE PEDESTRIAN SIGNAL
  - F - REMOVE TRAFFIC SIGNAL POST OR POLE
  - G - REMOVE TRAFFIC SIGNAL MAST ARM
  - H - REMOVE TRAFFIC SIGNAL CONTROLLER
  - J - REMOVE ILLUMINATED SIGN
  - K - REMOVE VIDEO DETECTION CAMERA
  - L - REMOVE PEDESTRIAN PUSHBUTTON
  - CABLE TO BE REMOVED

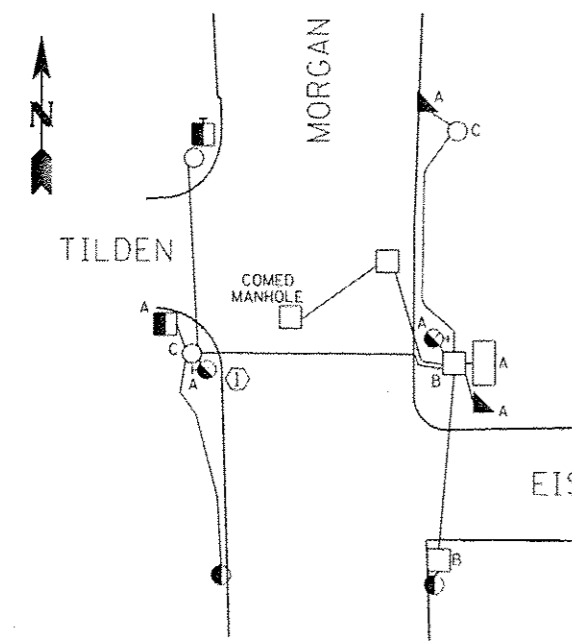


**FOUNDATION REMOVAL PLAN**  
NOT TO SCALE

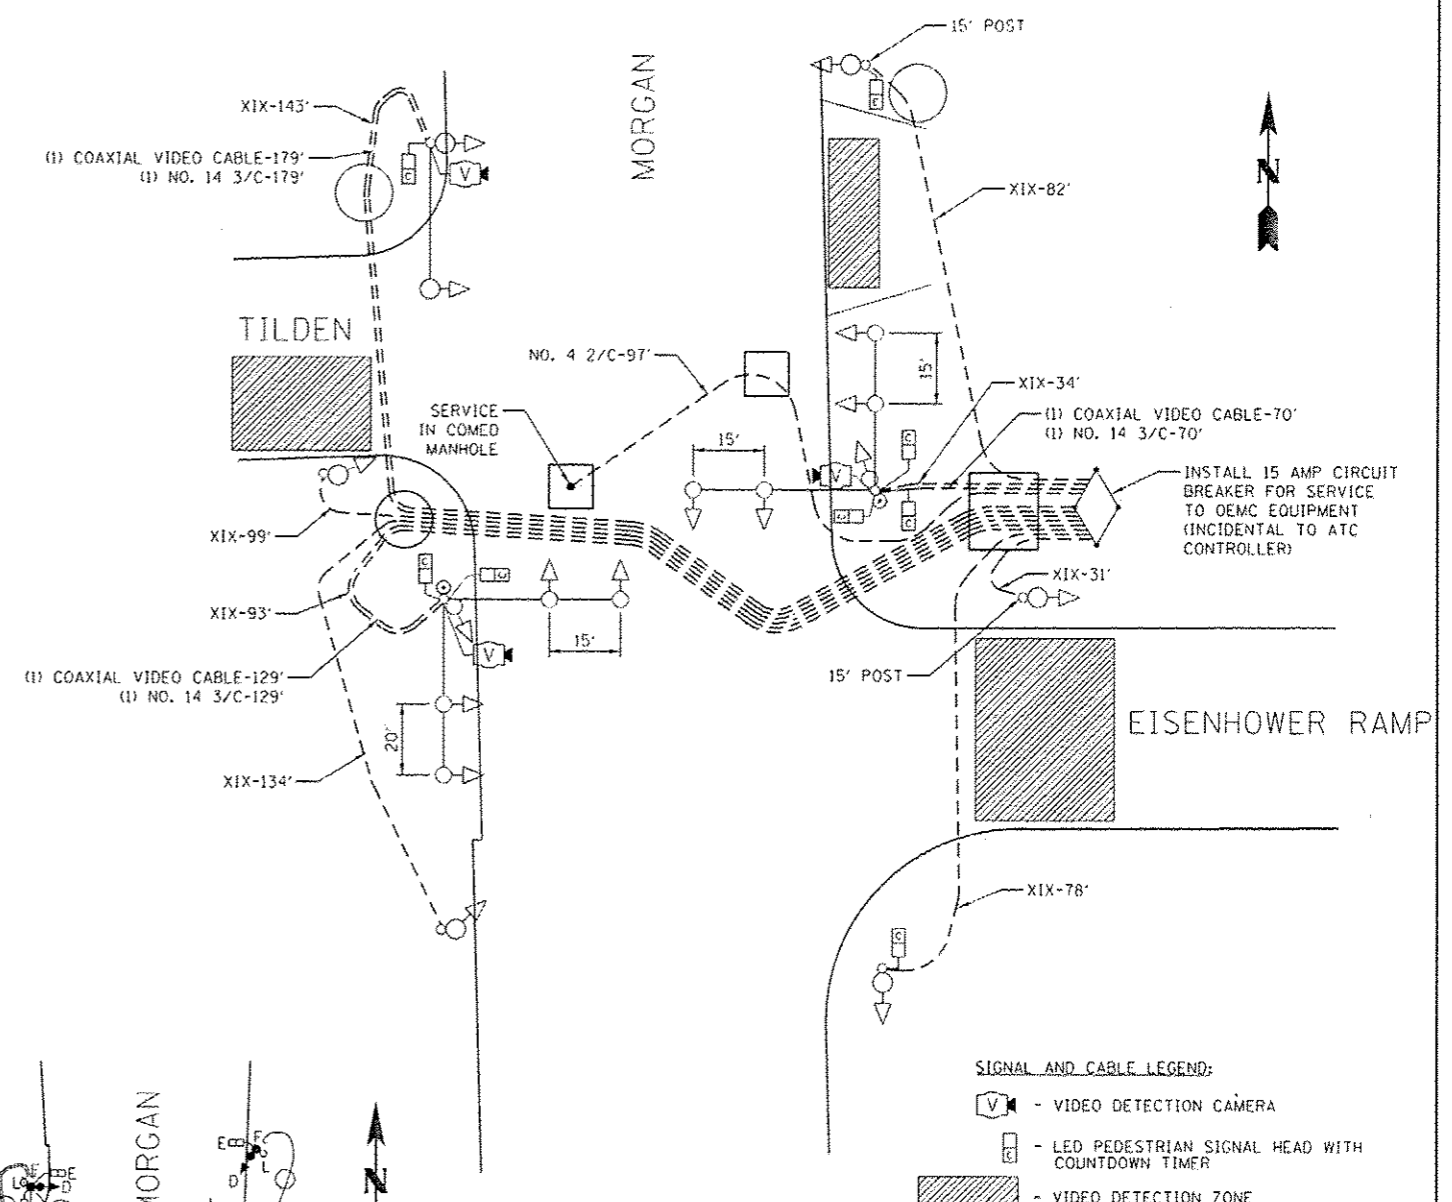

**SIGNAL AND CABLE PLAN**  
NOT TO SCALE

- SIGNAL AND CABLE LEGEND:**
- VIDEO DETECTION CAMERA
  - LED PEDESTRIAN SIGNAL HEAD WITH COUNTDOWN TIMER
  - VIDEO DETECTION ZONE

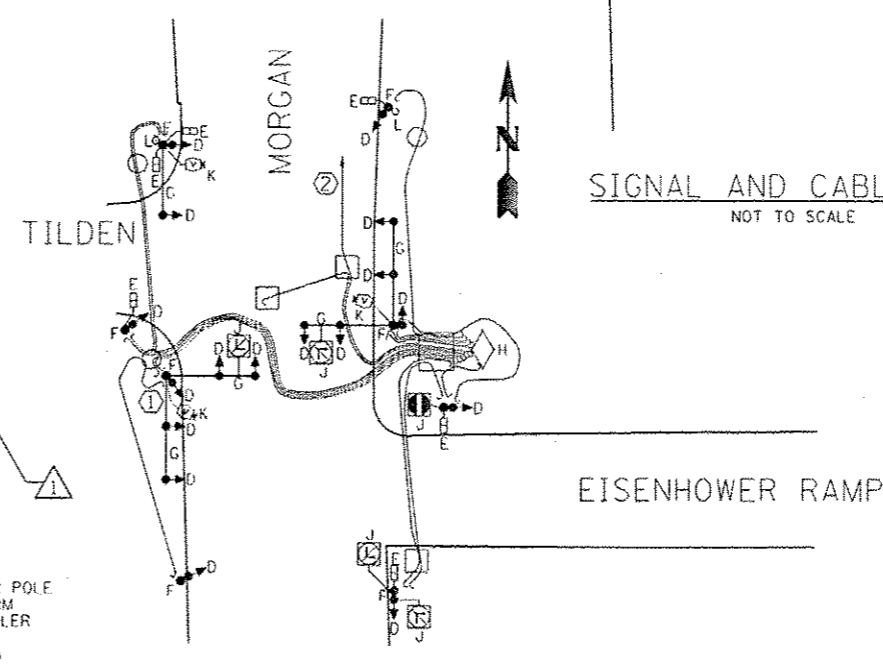

**SIGNAL AND CABLE REMOVAL PLAN**  
NOT TO SCALE

DATE		REVISION	
SUPERSEDES DRAWING NO. 14737 DATED 3-28-07			
<b>TRAFFIC CONTROL SIGNALS MORGAN/EISENHOWER EXIT/TILDEN</b>			
CITY OF CHICAGO DEPARTMENT OF TRANSPORTATION DIVISION OF ELECTRICAL OPERATIONS			
DRAFTSMAN:	CHIEF DRAFTSMAN:	ENGINEER:	
SUPERVISING ENGINEER:	ELEC. DESIGN ENGR.	G. GEDEMER	
ENGINEER OF ELECTRICITY:	DWG. NO.		
GEN'L SUPT. OF ELECTRICITY:	<b>14737</b>		
DEPUTY COMMISSIONER:	DATE:		
SIZE:	SCALE: AS NOTED	DATE:	

**EJM ENGINEERING, INC.**  
411 South Wells Street Suite 1000  
Chicago, Illinois 60607

DESIGNED - GC	REVISED - 7/19/2013
DRAWN - PWF	REVISED -
CHECKED - JW	REVISED -
DATE - 6/17/2013	REVISED -

**STATE OF ILLINOIS  
DEPARTMENT OF TRANSPORTATION**

<b>TRAFFIC CONTROL SIGNALS MORGAN/EISENHOWER EXIT/TILDEN</b>	
SCALE: AS NOTED	SHEET 1 OF 10 SHEETS STA. TO STA.

F.A.I. RTE.	SECTION	COUNTY	TOTAL SHEETS	SHEET NO.
90/94/290	2013-007R	COOK	317	131
CONTRACT NO. 60W25				
ILLINOIS FED. AID PROJECT				