



FILE PATH = p:\388039-par\1\escomon\1\local\I-90\I-90\006-Roadway\Sheets\60W25-sht-P1.nprf-05

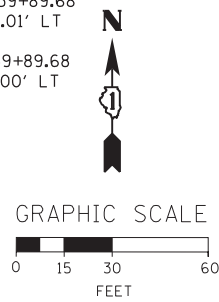

- NOTES:**
1. ALL STATIONINGS ARE EITHER FROM PR & WB I-290 AND PR & EB I-290 UNLESS OTHERWISE NOTED
 2. SEE ROADWAY DETAIL SHEETS FOR CONCRETE BARRIER WALL (SPECIAL) AND CONCRETE BARRIER TRANSITION LIMITS AND DETAILS

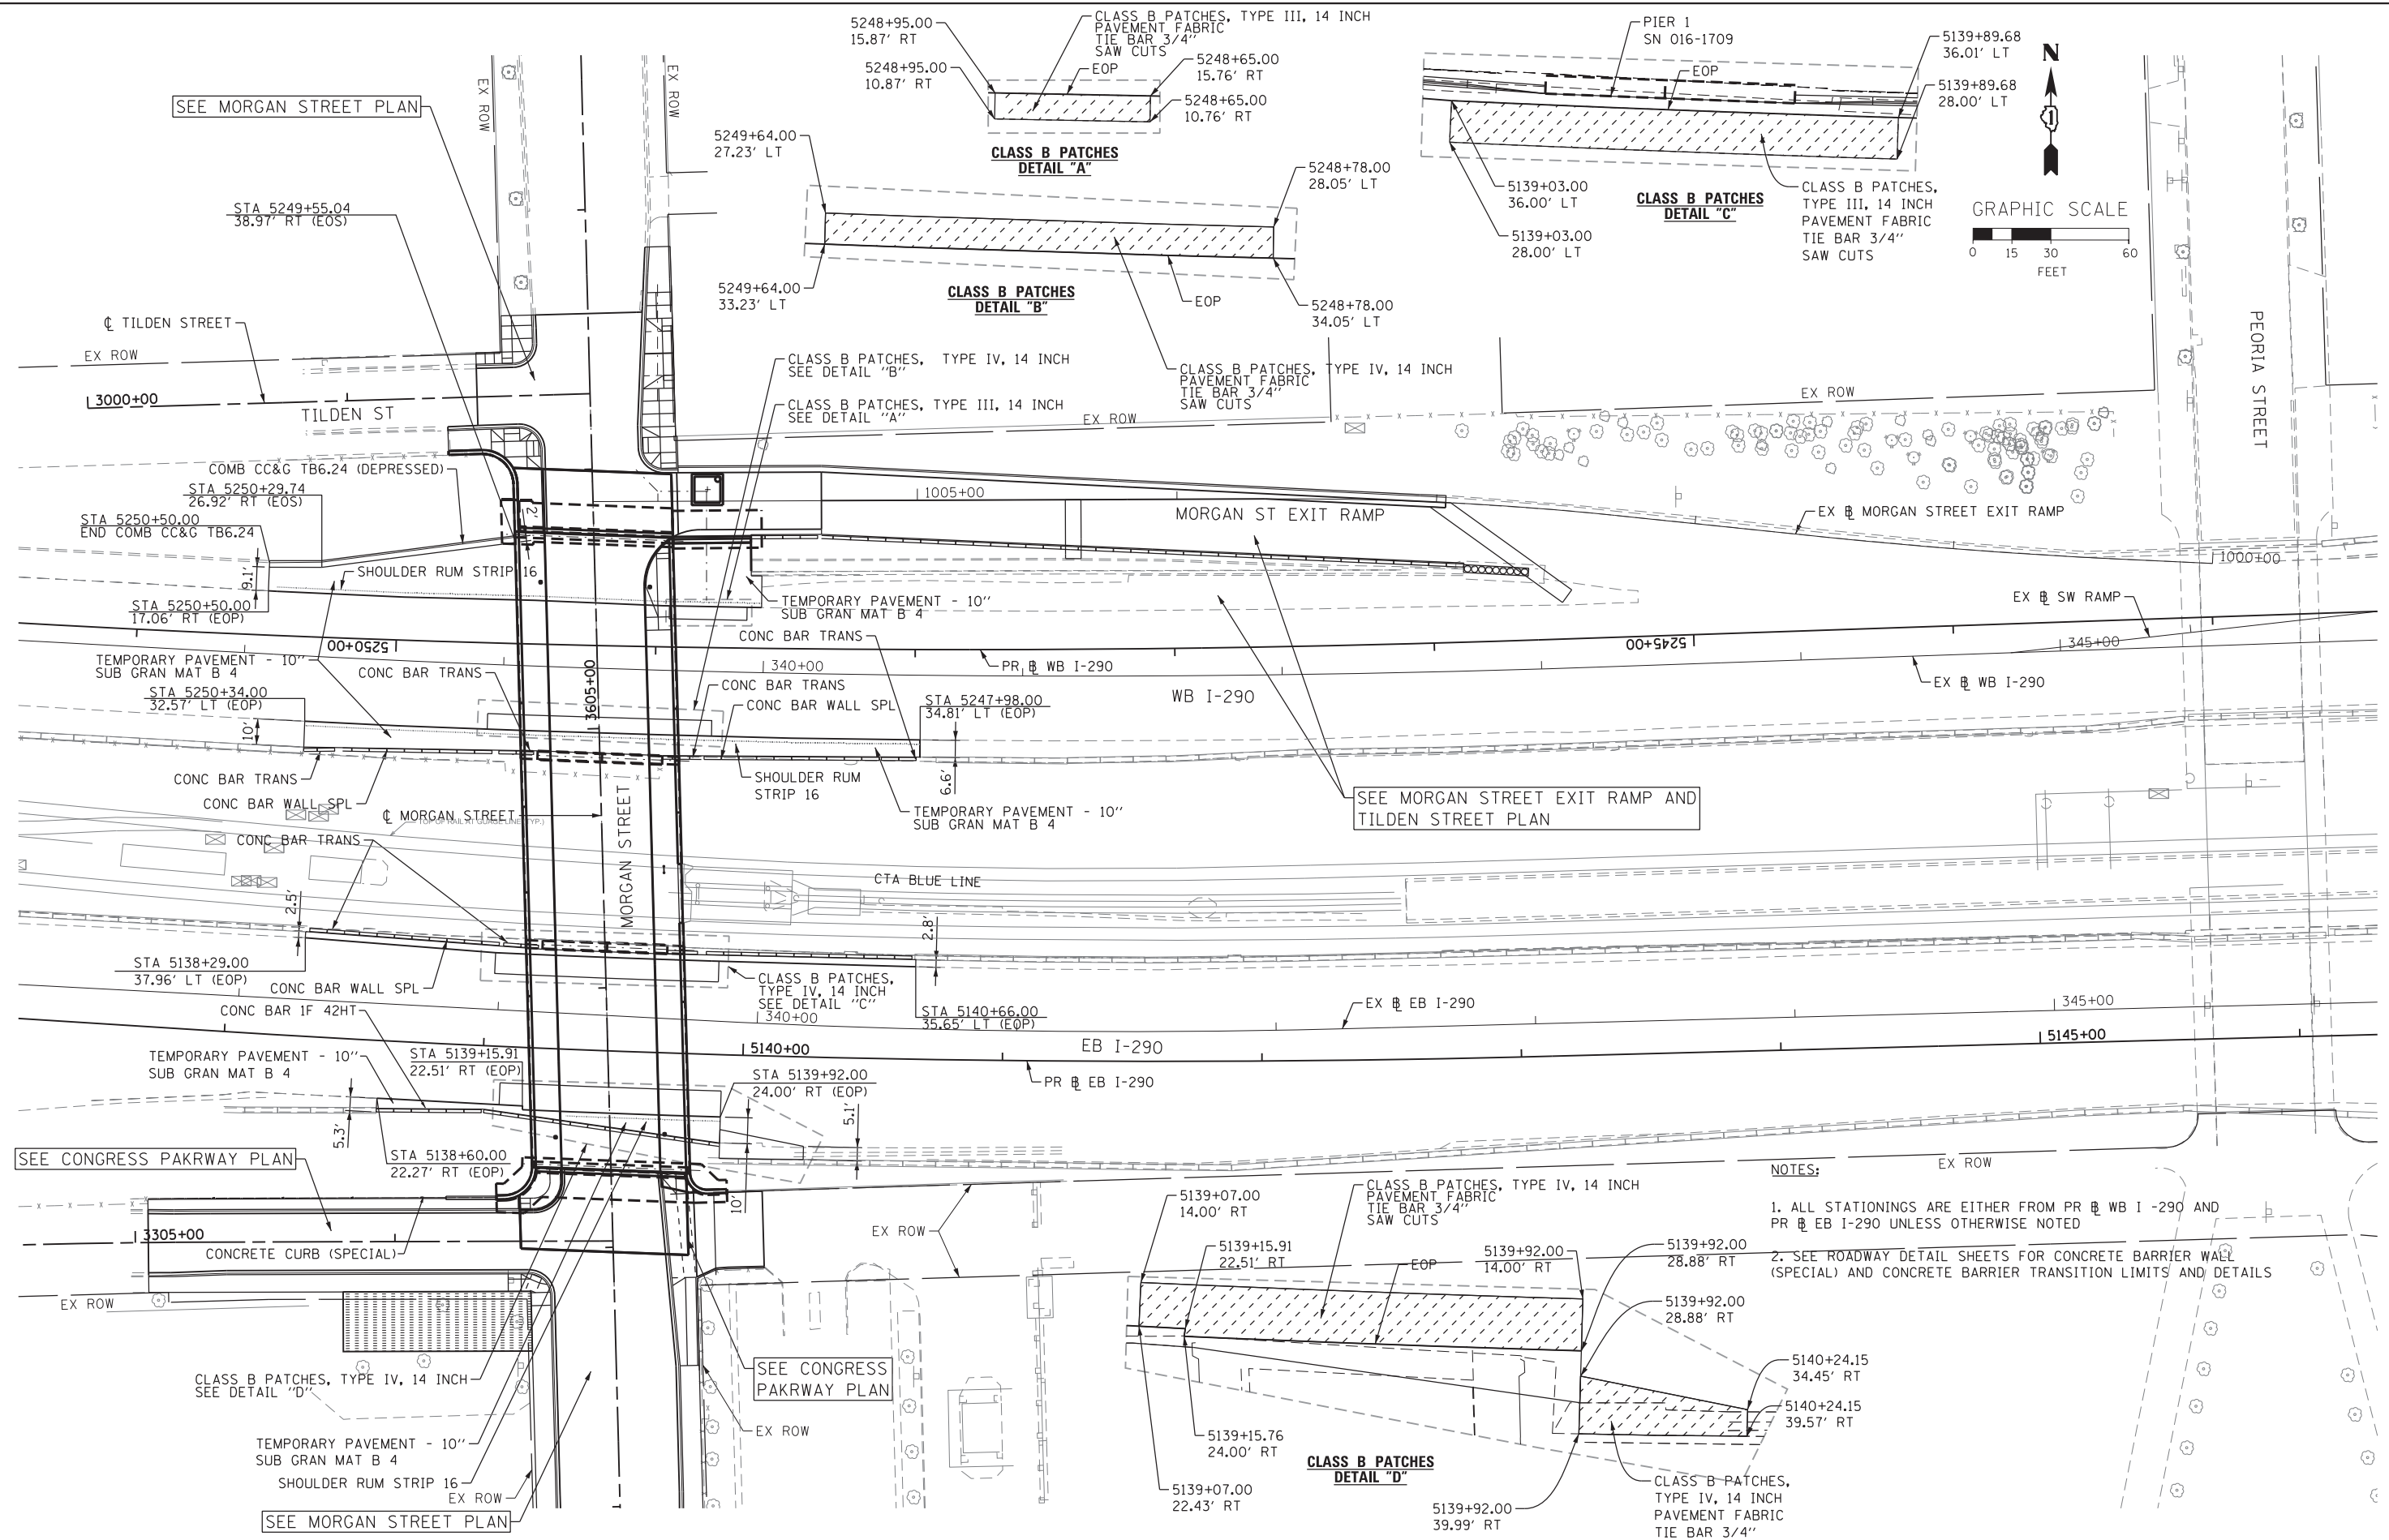

D160W25-sht-P1.nprf-05
 USER NAME = pimserno
 PLOT SCALE = 30.0000' / 1" IN.
 PLOT DATE = 6/14/2013

DESIGNED - AFC
 DRAWN - AFC
 CHECKED - DBM
 DATE - 6/17/2013

REVISED -
 REVISED -
 REVISED -
 REVISED -

**STATE OF ILLINOIS
 DEPARTMENT OF TRANSPORTATION**

I-290 ROADWAY PLAN

SCALE: 1" = 30'
 SHEET 2 OF 2 SHEETS
 STA. TO STA.

F.A.I. RTE.	SECTION	COUNTY	TOTAL SHEETS	SHEET NO.
90/94/290	2013-007R	COOK	317	46
CONTRACT NO. 60W25				
ILLINOIS FED. AID PROJECT				