

 


 

 





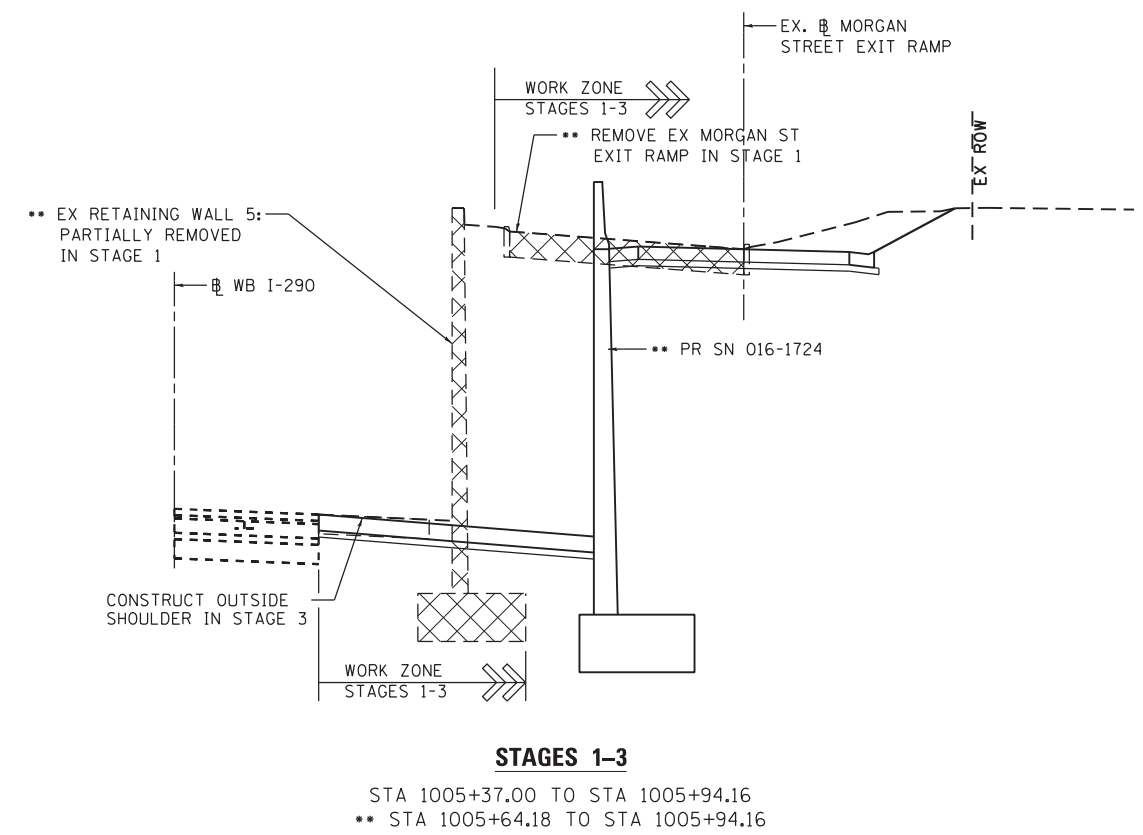
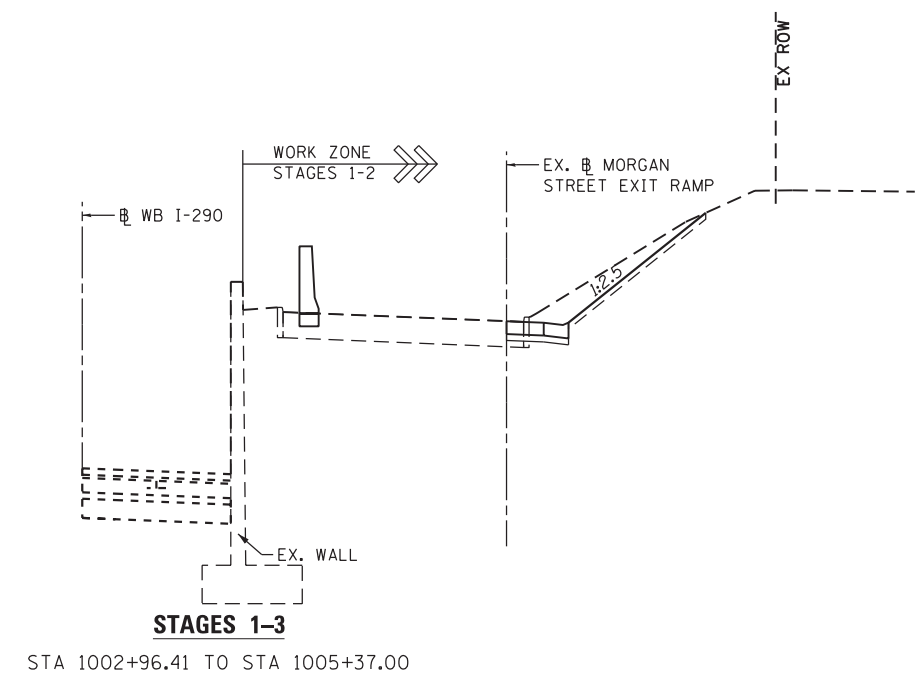


FILE PATH = p:\388034\pmt\escomon\line\local\AECOM\00\Documents\01_Americas\Transportation\60269938_Circle\Phase_1\1000_CAD\006_Roadway_Sheets\60W25_Contract\0160W25-sht-Staging-Typical-02

LEGEND

-  WORK ZONE
-  TEMPORARY IMPACT ATTENUATOR
-  TEMPORARY CONCRETE BARRIER
-  TYPE II BARRICADES OR DRUMS WITH STEADY BURN MONODIRECTIONAL LIGHT (AT SPECIFIED SPACING)
-  TEMPORARY SOIL RETENTION SYSTEM OR BRACED EXCAVATION
-  DIRECTION OF TRAFFIC FLOW
-  SIGN
-  VERTICAL PANEL WITH STEADY BURNING LIGHT (AT SPECIFIED SPACING)
-  ARROW BOARD
-  TYPE III BARRICADE
-  BARRICADE OR DRUM WITH FLASHING LIGHT
-  TEMPORARY PAVEMENT MARKING - LINE 4"
-  REMOVAL LIMITS



**INTERIM MORGAN STREET EXIT RAMP
MAINTENANCE OF TRAFFIC
TYPICAL SECTION**



D160W25-sht-Staging-Typical-02
 USER NAME = maronik
 PLOT SCALE = 10.0000' / in.
 PLOT DATE = 6/11/2013

DESIGNED - OPS	REVISED -
DRAWN - OPS	REVISED -
CHECKED - DBM	REVISED -
DATE - 6/17/2013	REVISED -

**STATE OF ILLINOIS
DEPARTMENT OF TRANSPORTATION**

SUGGESTED STAGES OF CONSTRUCTION AND TRAFFIC CONTROL

TYPICAL SECTIONS

SCALE: N.T.S. SHEET 2 OF 3 SHEETS STA. TO STA.

F.A.I. RTE.	SECTION	COUNTY	TOTAL SHEETS	SHEET NO.
90/94/290	2013-007R	COOK	317	54
CONTRACT NO. 60W25				
ILLINOIS FED. AID PROJECT				