



FILE PATH = ...\388035-...-typical-03

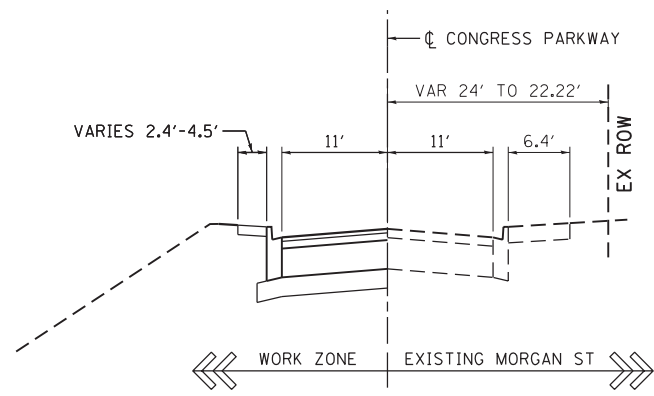

**STAGE 2**  
 STA 3305+05.00 TO STA 3606+47.62  
 SUB STAGE THE CONSTRUCTION  
 OF CONGRESS PARKWAY  
 TO MINIMIZE CLOSURE TIME

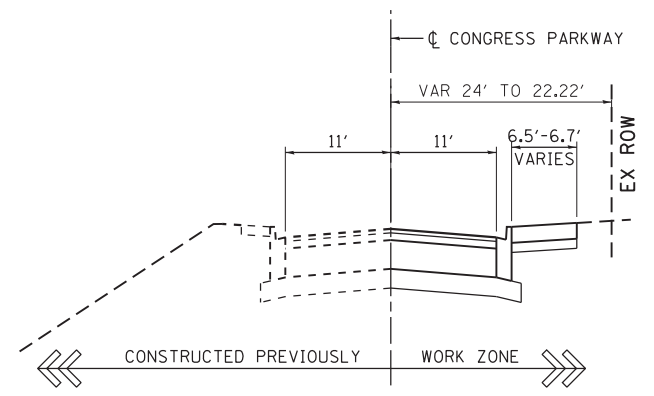


**STAGE 2**  
 STA 3305+05.00 TO STA 3606+47.62  
 SUB STAGE THE CONSTRUCTION  
 OF CONGRESS PARKWAY  
 TO MINIMIZE CLOSURE TIME


**CONGRESS PARKWAY  
 MAINTENANCE OF TRAFFIC  
 TYPICAL SECTION**

**LEGEND**


- WORK ZONE
- TEMPORARY IMPACT ATTENUATOR
- TEMPORARY CONCRETE BARRIER
- TYPE II BARRICADES OR DRUMS WITH STEADY BURN MONODIRECTIONAL LIGHT (AT SPECIFIED SPACING)
- TEMPORARY CHAIN LINK FENCE WITH SCREENING, 4'
- TEMPORARY SOIL RETENTION SYSTEM OR BRACED EXCAVATION
- DIRECTION OF TRAFFIC FLOW
- SIGN
- VERTICAL PANEL WITH STEADY BURNING LIGHT (AT SPECIFIED SPACING)
- ARROW BOARD
- TYPE III BARRICADE
- BARRICADE OR DRUM WITH FLASHING LIGHT
- TEMPORARY PAVEMENT MARKING - LINE 4"
- REMOVAL LIMITS

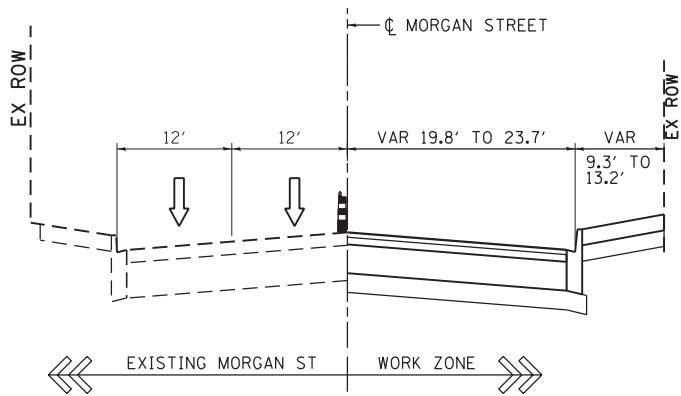


**STAGE 1**  
 STA 3601+95.00 TO STA 3602+98.14

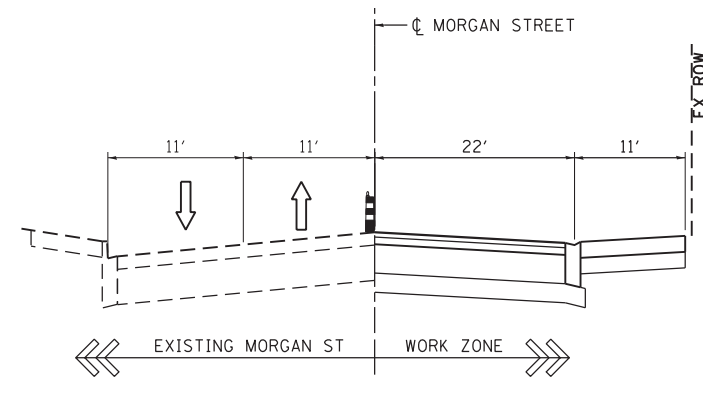

**STAGE 1**  
 STA 3605+99.31 TO STA 3606+60.00

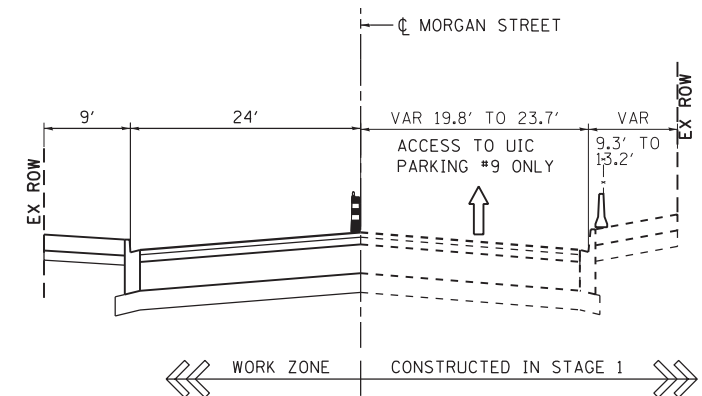

**STAGE 3**  
 STA 3606+29.07 TO STA 3602+60.00

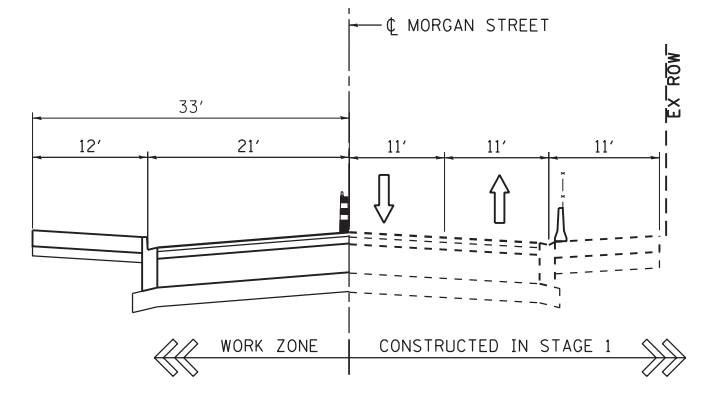

**STAGE 2**  
 STA 3601+95.00 TO STA 3602+98.14  
 STA 3605+99.32 TO STA 3606+29.07

**MORGAN STREET  
 MAINTENANCE OF TRAFFIC  
 TYPICAL SECTION**



DI60W25-sht-Staging-Typical-03  
 USER NAME = ChiuA  
 PLOT SCALE = 10.0000' / in.  
 PLOT DATE = 6/11/2013

DESIGNED - OPS	REVISED -
DRAWN - OPS	REVISED -
CHECKED - DBM	REVISED -
DATE - 6/17/2013	REVISED -

**STATE OF ILLINOIS  
 DEPARTMENT OF TRANSPORTATION**

**SUGGESTED STAGES OF CONSTRUCTION AND TRAFFIC CONTROL**

**TYPICAL SECTIONS**

SCALE: N.T.S.	SHEET 3 OF 3 SHEETS	STA.	TO STA.
---------------	---------------------	------	---------

F.A.I. RTE.	SECTION	COUNTY	TOTAL SHEETS	SHEET NO.
90/94/290	2013-007R	COOK	317	55
CONTRACT NO. 60W25			ILLINOIS FED. AID PROJECT	