


FILE PATH = p:\388035\pmt\l\ecommon\line\local\p\AECOM\Documents\01_Americas\Transportation\62629938_Circle\Phase\I\000_CDD\005_Roadway\Sheets\60W25-sht-Staging3-02

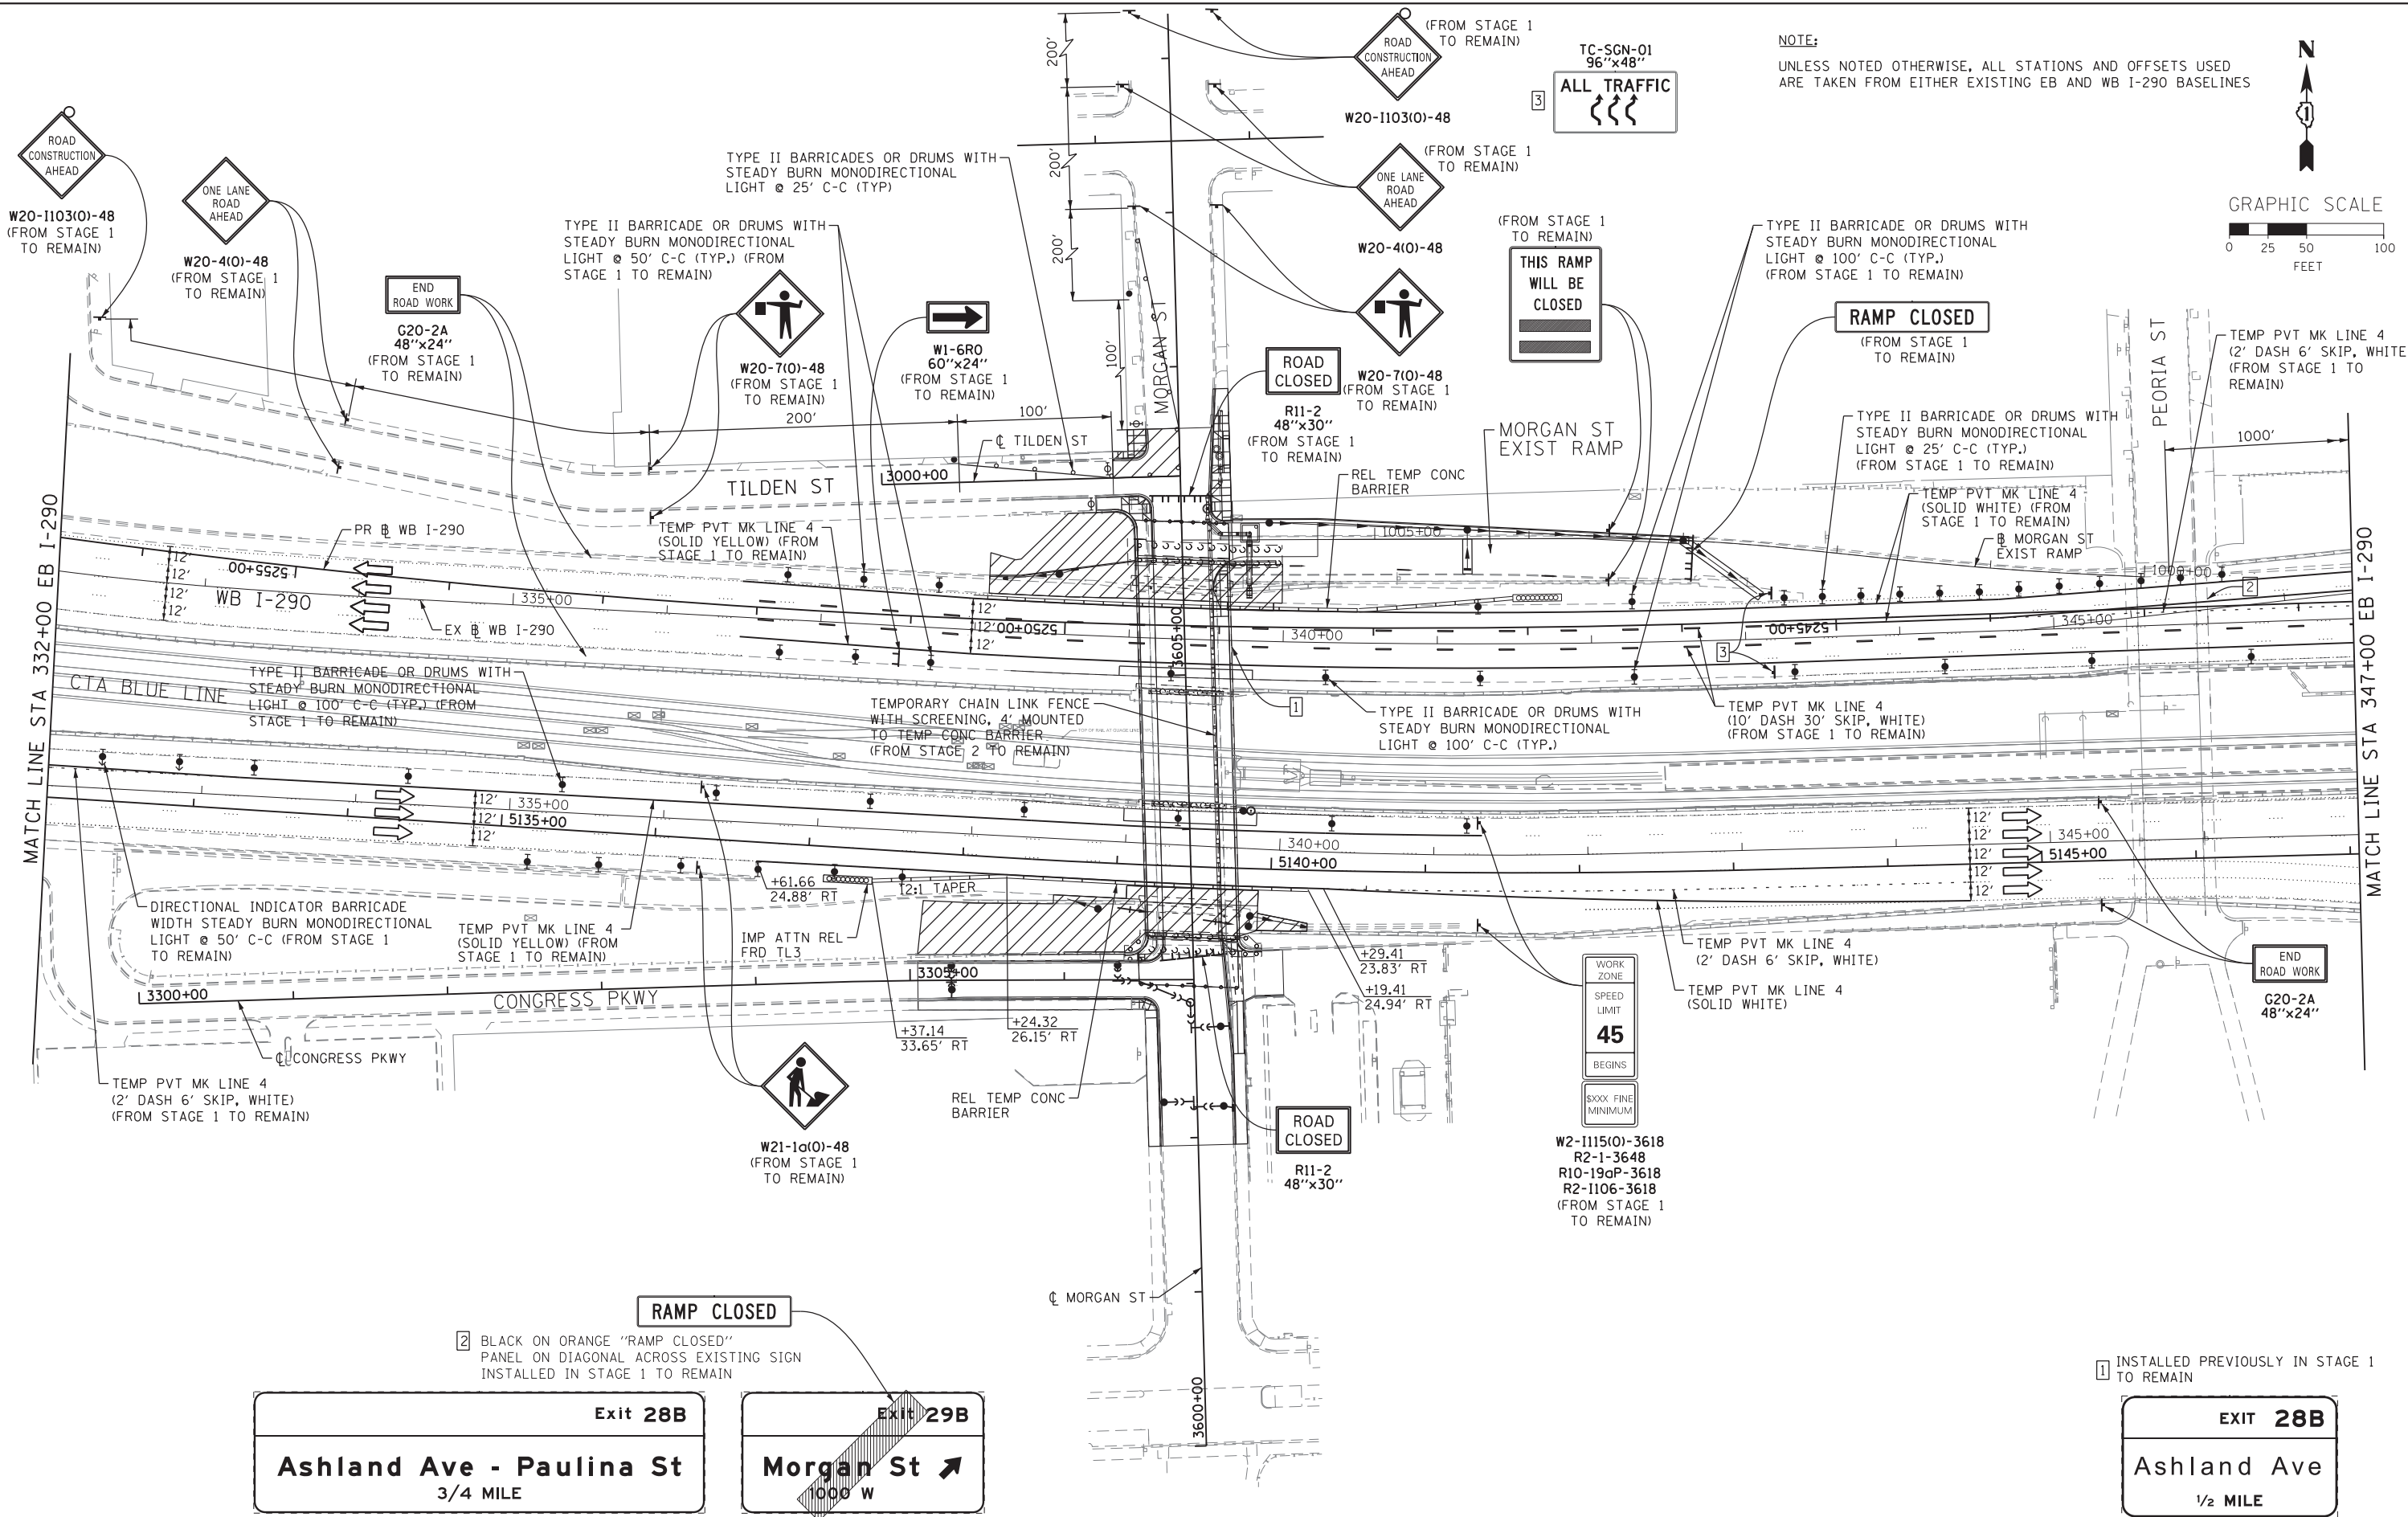

D160W25-sht-Staging3-02
 USER NAME = potelp2
 PLOT SCALE = 50.0000' / in.
 PLOT DATE = 6/11/2013

| | | | |
|------------|-----------|-----------|--|
| DESIGNED - | OPS | REVISED - | |
| DRAWN - | PHP | REVISED - | |
| CHECKED - | DBM | REVISED - | |
| DATE - | 6/17/2013 | REVISED - | |

STATE OF ILLINOIS
 DEPARTMENT OF TRANSPORTATION

SUGGESTED STAGES OF CONSTRUCTION AND TRAFFIC CONTROL
STAGE 3
 SCALE: 1" = 50' SHEET 2 OF 7 SHEETS STA. TO STA.

| | | | | |
|---------------------------|-----------|--------|--------------|-----------|
| F.A.I. RTE. | SECTION | COUNTY | TOTAL SHEETS | SHEET NO. |
| 90/94/290 | 2013-007R | COOK | 317 | 71 |
| CONTRACT NO. 60W25 | | | | |
| ILLINOIS FED. AID PROJECT | | | | |