
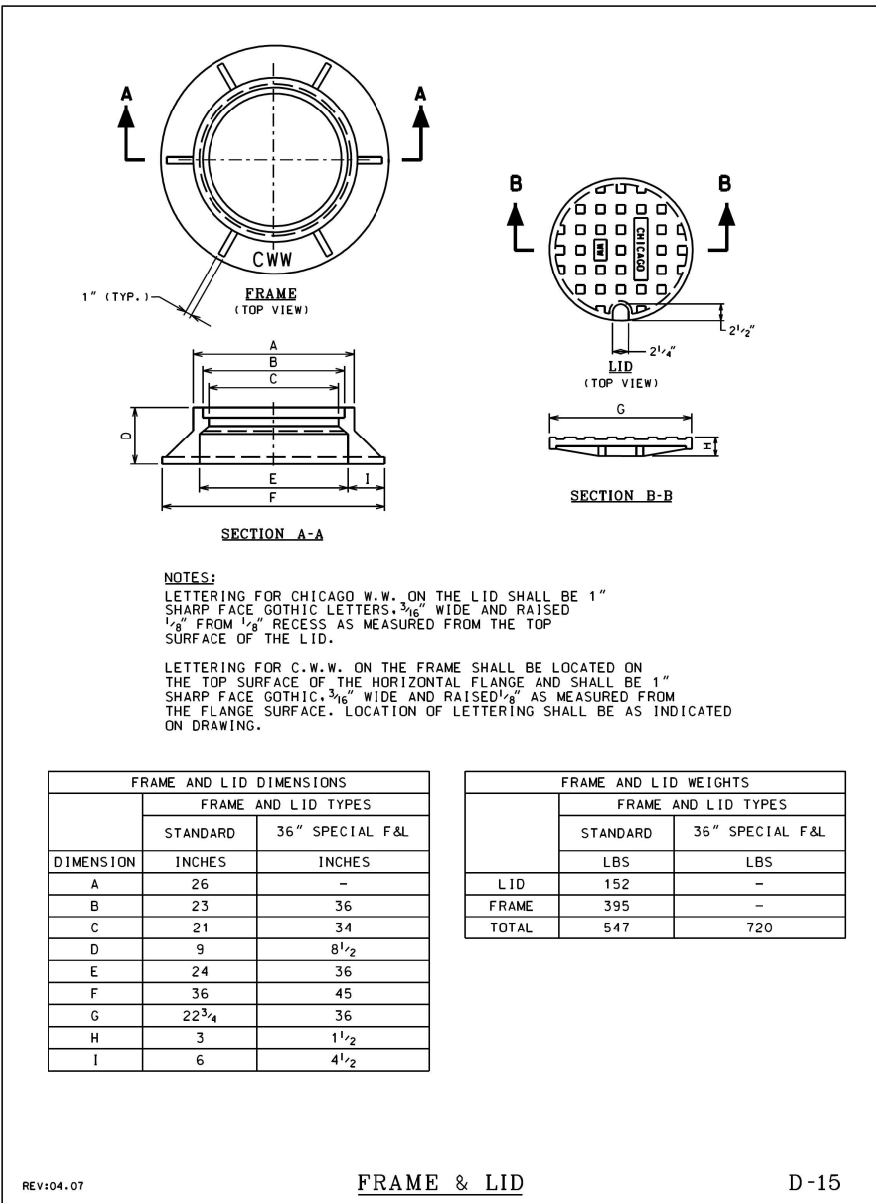
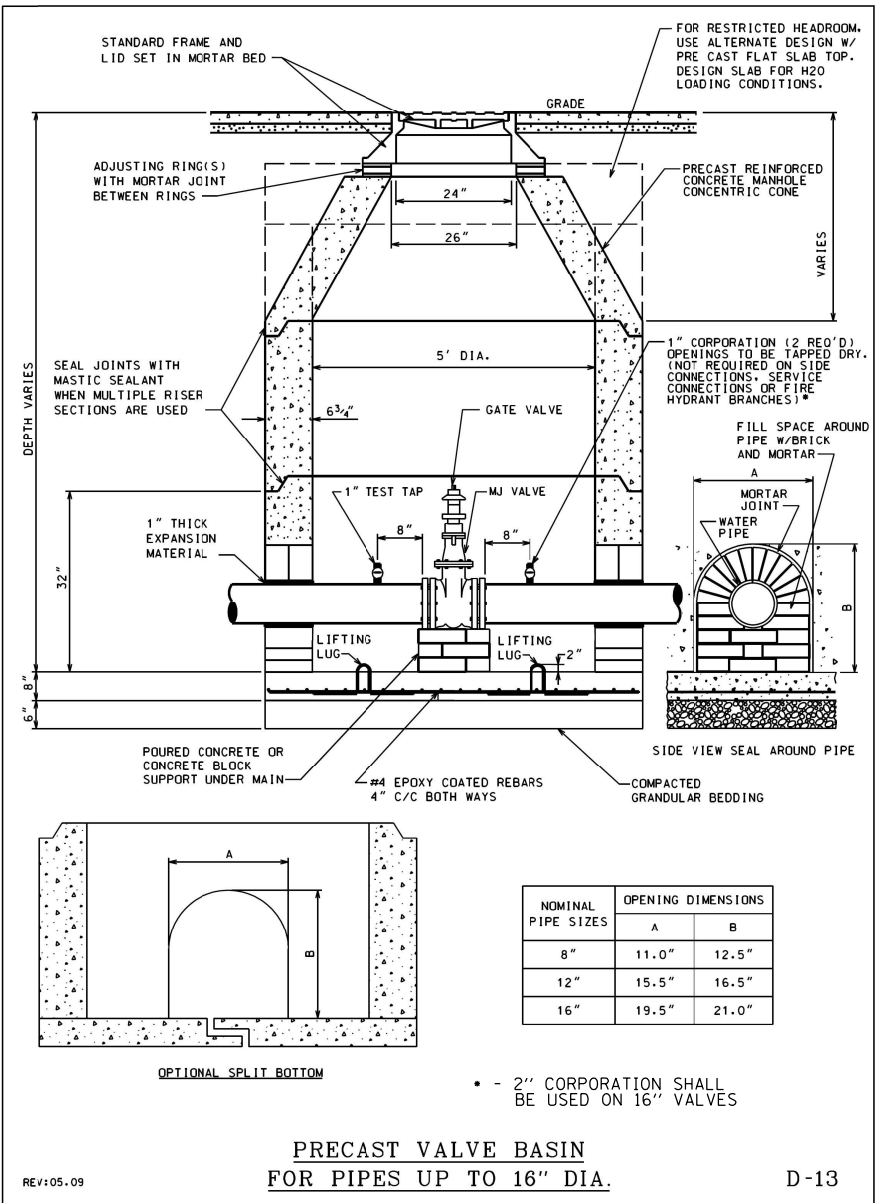


FILE PATH = p:\388035\pmt\escomon\me\local\p\wec\000\Documents\01\Americas\Transportation\62629938_Circle\Phase 1\000_CAD\005_Roadway_Sheets\60W25-sht-WM-02.dgn

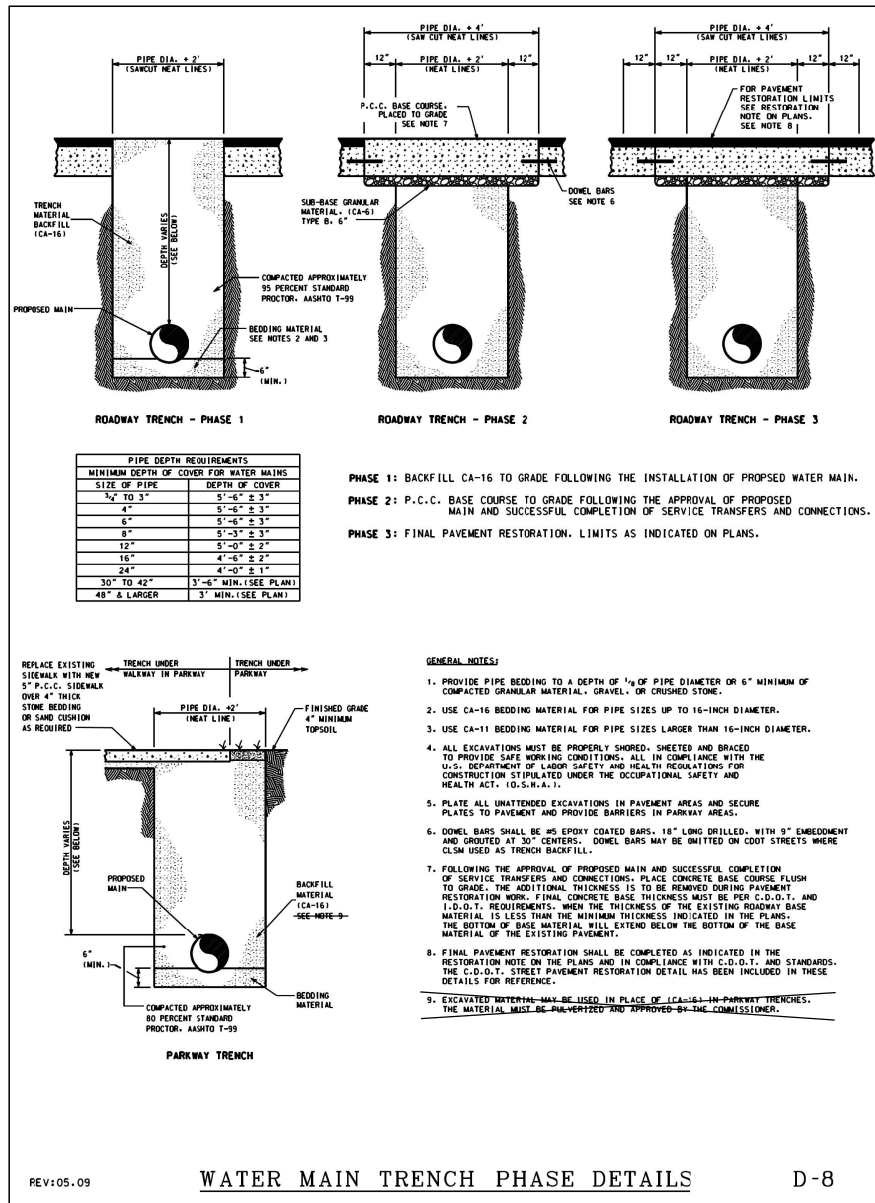

D:\60W25-sht-WM-02.dgn
 USER NAME = auyeungh
 PLOT SCALE = 1:8000 / 1" = 80'
 PLOT DATE = 5/14/2013

DESIGNED - HHC
 DRAWN - HHC
 CHECKED - RBB
 DATE - 5/14/2013

STATE OF ILLINOIS
 DEPARTMENT OF TRANSPORTATION

WATERMAIN REPLACEMENT DETAILS

SCALE: SHEET 2 OF 3 SHEETS STA. TO STA.

F.A.I. RTE.	SECTION	COUNTY	TOTAL SHEETS	SHEET NO.
90/94/290	2013-007R	COOK	317	88
CONTRACT NO. 60W25				
ILLINOIS FED. AID PROJECT				