



NOTES:

- BOTH THE TUNNEL AND THE ABANDONED CTA ELEVATED FOUNDATIONS ARE LOCATED BASED UPON RECORD DRAWINGS FROM BRIDGE AND EXPRESSWAY CONSTRUCTION.
- THE ABANDONED 5' BRICK WATER TUNNEL IS ESTIMATED TO BE BETWEEN 110 AND 120 YEARS OLD AND THE CONDITION IS UNKNOWN. THE TUNNEL HAS NOT BEEN UTILIZED FOR MANY YEARS.
- BULKHEAD TUNNEL, CHICAGO (*1) AND BULKHEAD TUNNEL, CHICAGO (*2) ARE ANTICIPATED TO REDUCE/ELIMINATE THE FLOW OF WATER INTO THE EXCAVATION FOR THE WATERMAIN AND RISER STRUCTURE. THE TUNNEL MAY HAVE FLOWING GROUNDWATER.
- THE LOCATE TUNNEL, CHICAGO AND BULKHEAD TUNNEL, CHICAGO ITEMS WILL BE CONSTRUCTED FROM EXISTING GROUND. THE EXISTING GROUND IN THE AREA OF BULKHEAD TUNNEL, CHICAGO (*1) IS NOT LEVEL AND NO GRADING IN THE AREA IS NECESSARY AS PART OF THE PROPOSED IMPROVEMENTS. EXISTING TREES MAY NEED TO BE REMOVED IN ADVANCE OF EXECUTING THE WORK SHOWN ON THIS SHEET.

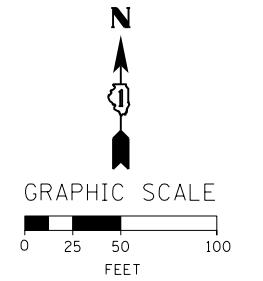

LEGEND

■ PROPOSED BULKHEAD TUNNEL, CHICAGO

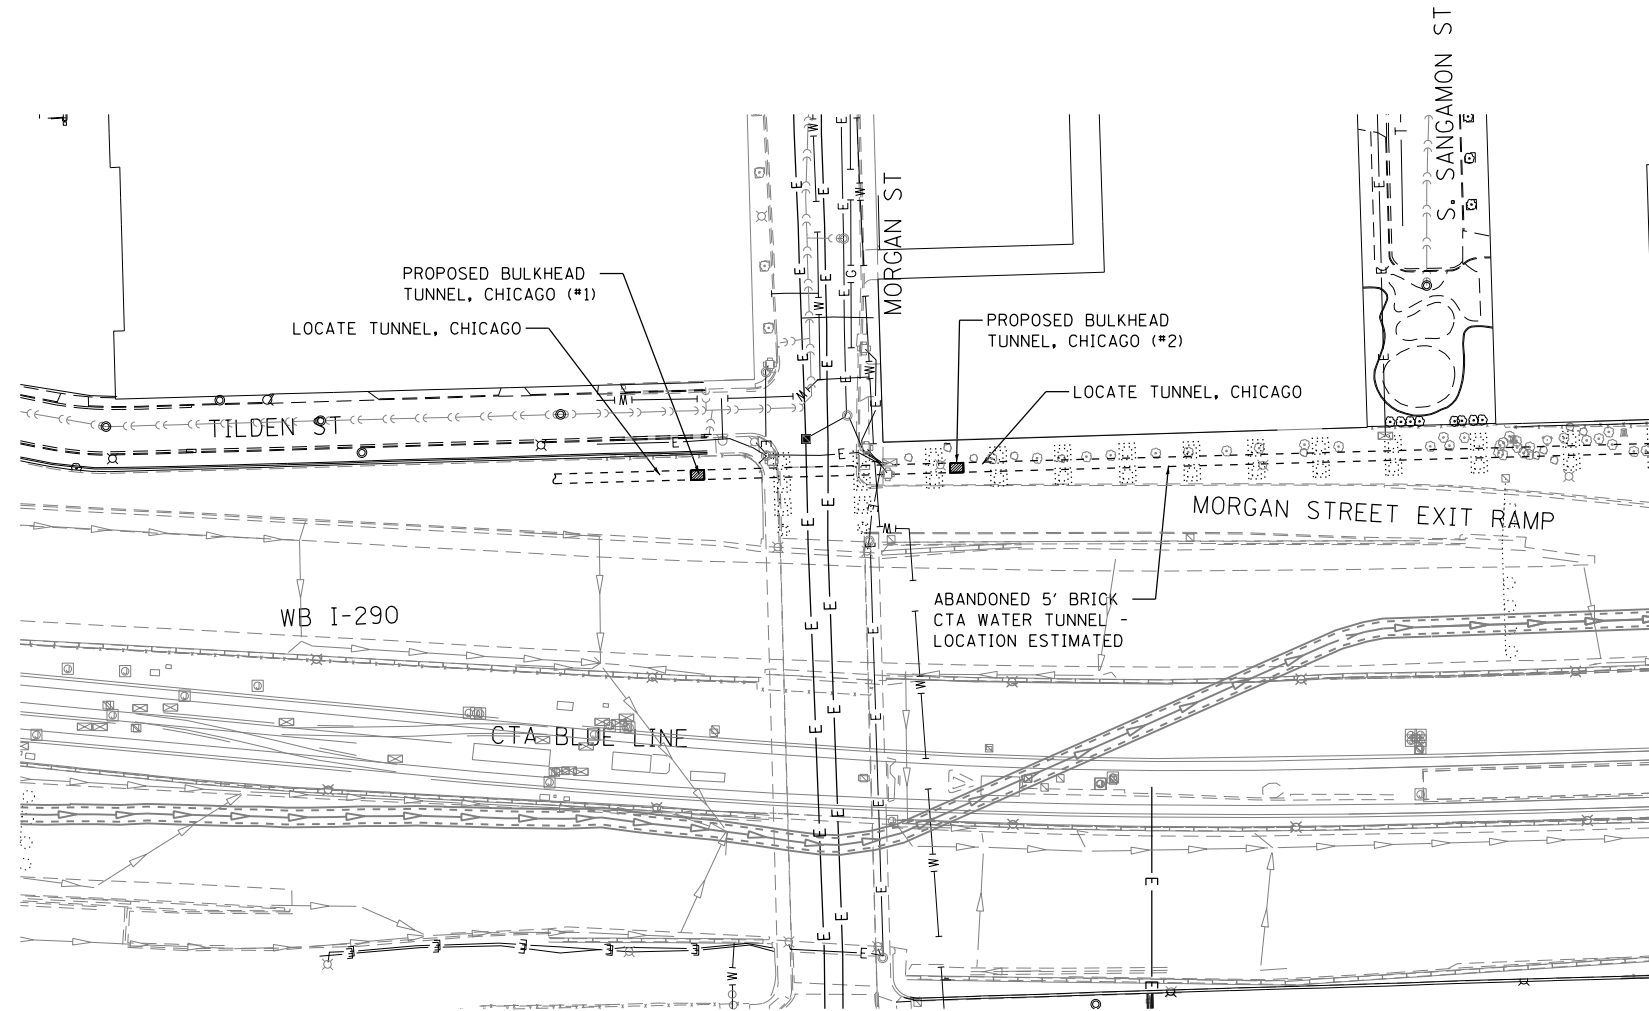

FILE PATH = p:\388035\pmt\escomonline\local\AECOM\Documents\01_Americas\Transportation\6269938_Circle\Phase_1\000_CAD\005_Roadway\Sheets\60W25-sht-Tunnel_Filing



DI60W25-sht-Tunnel_Filing	DESIGNED - MSC	REVISED -
USER NAME = CooperM2	DRAWN - MSC	REVISED -
PLOT SCALE = 100.0000' / 1in.	CHECKED - DBM	REVISED -
PLOT DATE = 6/13/2013	DATE - 6/17/2013	REVISED -

DESIGNED - MSC	REVISED -
DRAWN - MSC	REVISED -
CHECKED - DBM	REVISED -
DATE - 6/17/2013	REVISED -

**STATE OF ILLINOIS
DEPARTMENT OF TRANSPORTATION**

**ABANDONED CTA WATER TUNNEL
BULKHEADING PLAN**

SCALE: 1" = 50' SHEET 1 OF 1 SHEETS STA. TO STA.

F.A.I. RTE.	SECTION	COUNTY	TOTAL SHEETS	SHEET NO.
90/94/290	2013-007R	COOK	317	90
CONTRACT NO. 60W25				
ILLINOIS FED. AID PROJECT				