



FILE PATH = p:\388035\part1\escomon\line\local\p\AEC\000\Documents\01_Americas\Transportation\60269938_Circle\Phase_1\000_CAD\006_Roadway_Sheets\60W25-sht-Intersec-01

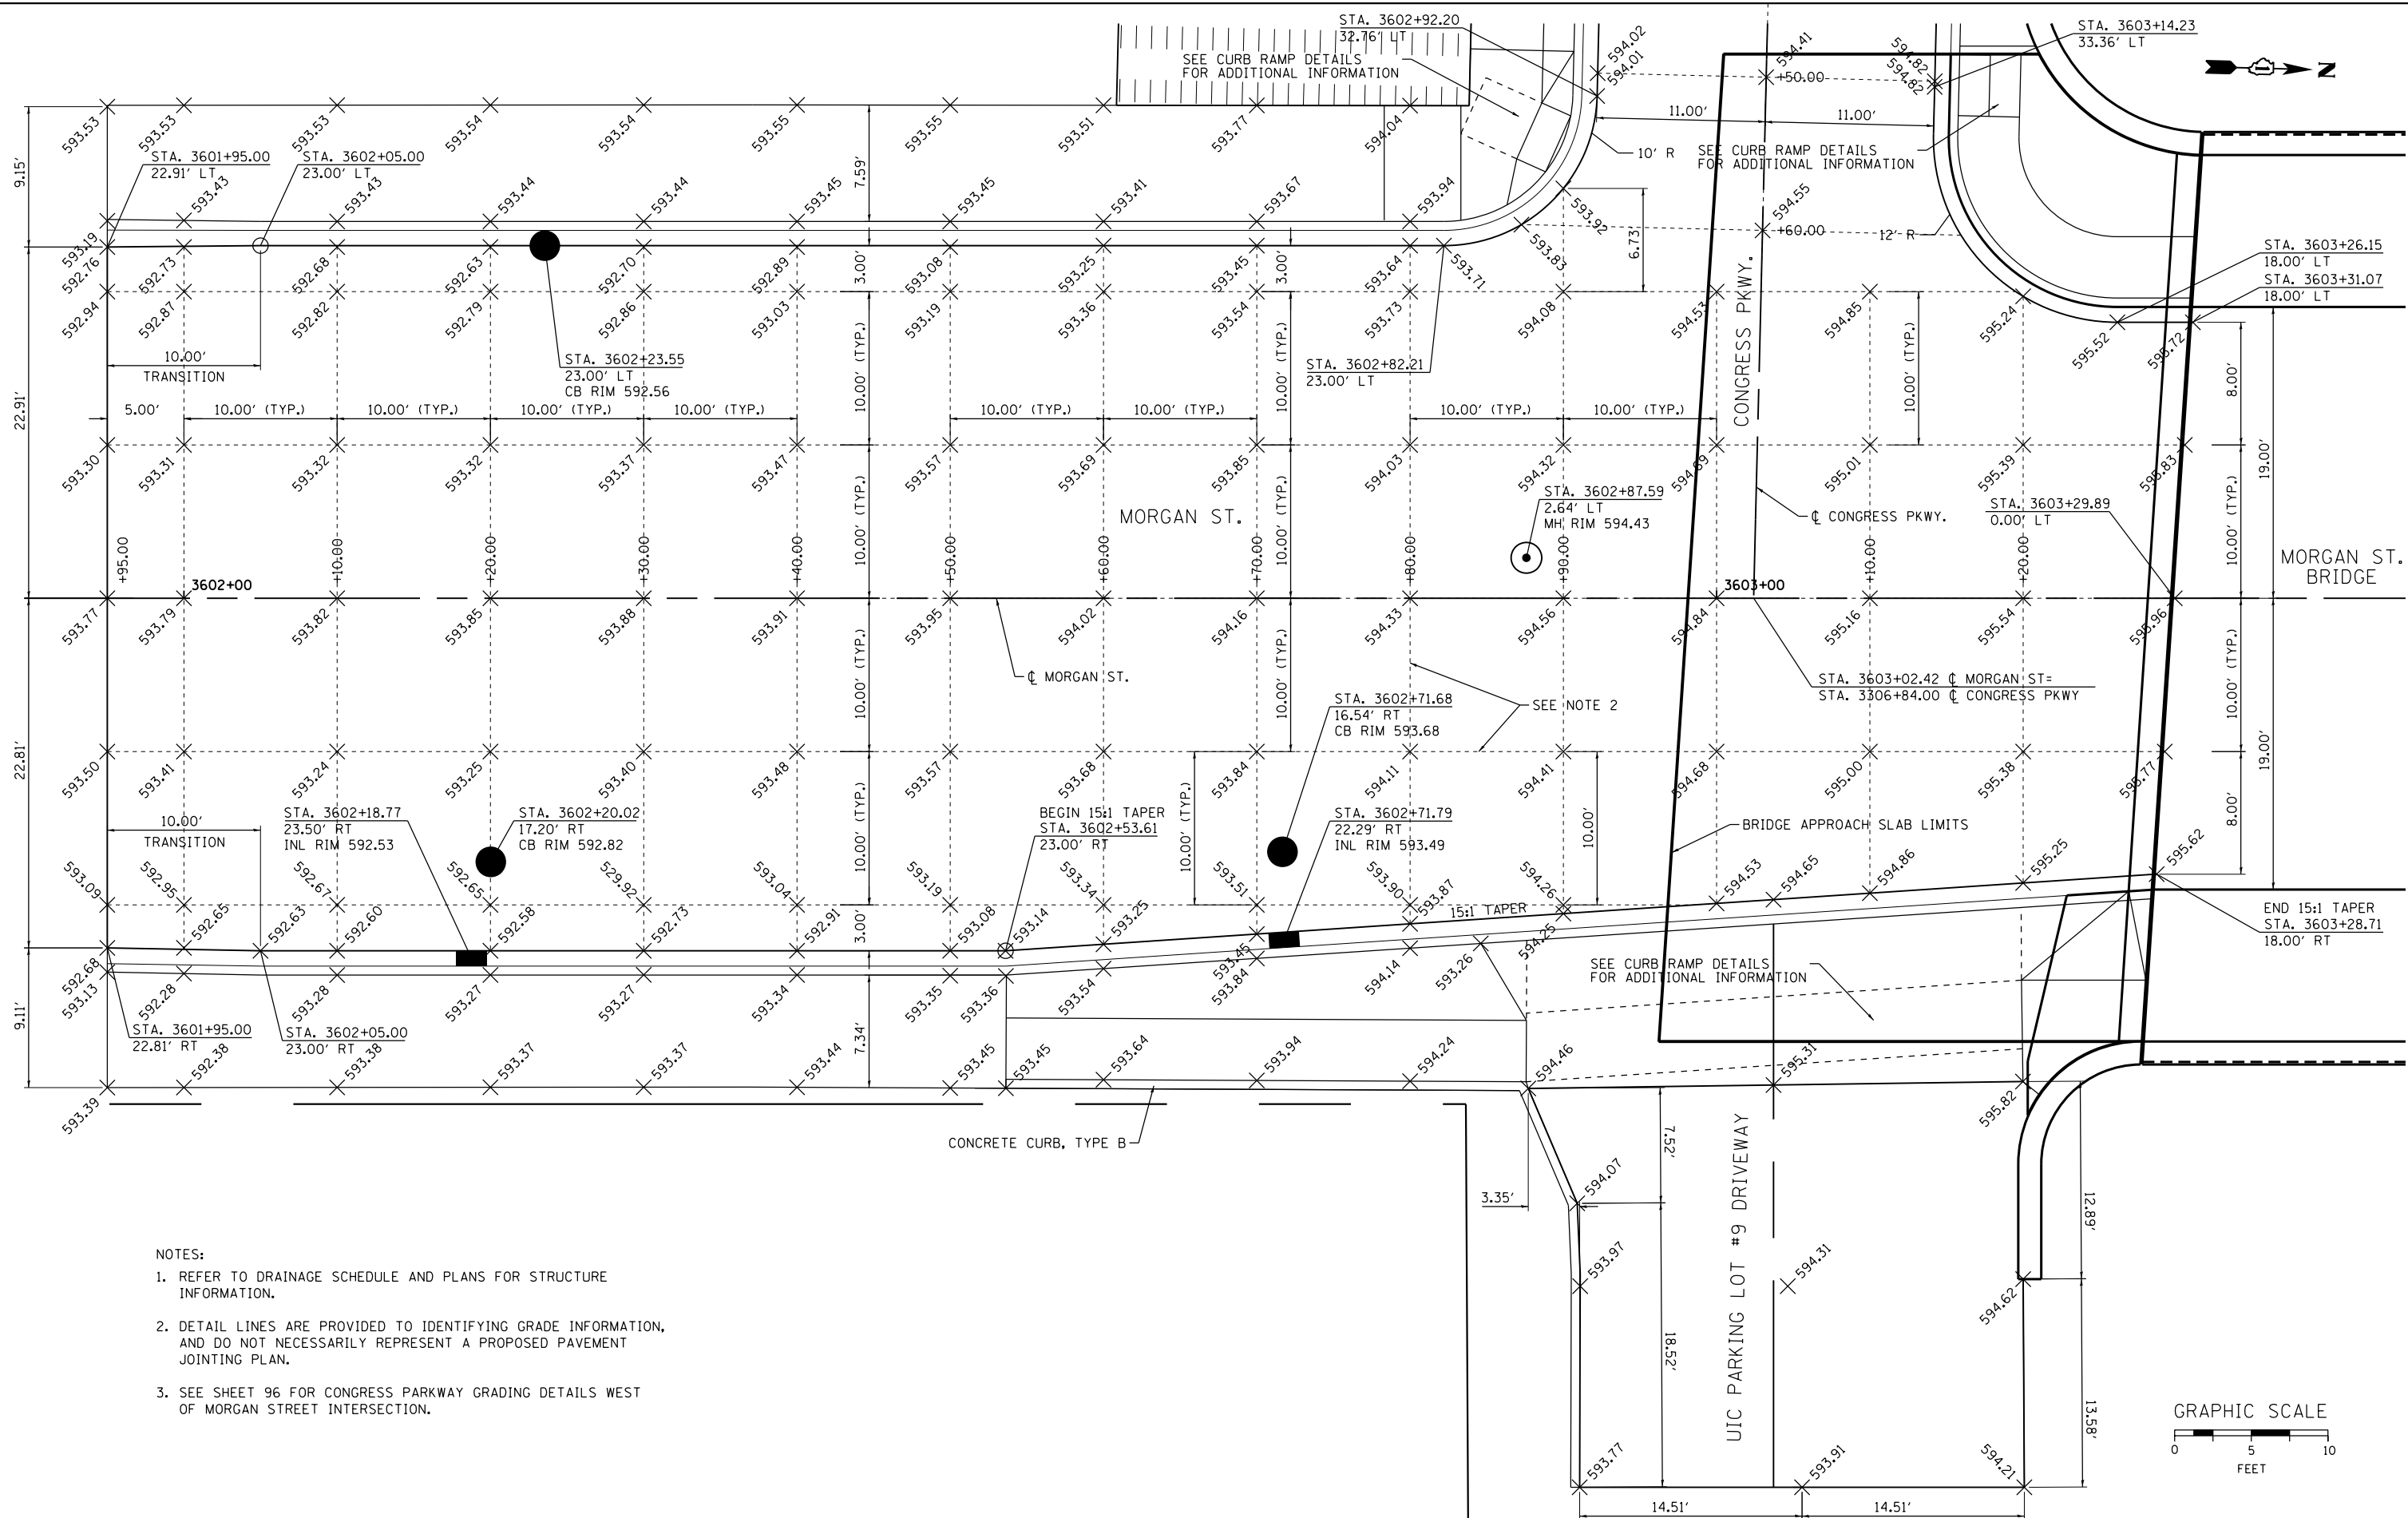

- NOTES:
- REFER TO DRAINAGE SCHEDULE AND PLANS FOR STRUCTURE INFORMATION.
 - DETAIL LINES ARE PROVIDED TO IDENTIFYING GRADE INFORMATION, AND DO NOT NECESSARILY REPRESENT A PROPOSED PAVEMENT JOINTING PLAN.
 - SEE SHEET 96 FOR CONGRESS PARKWAY GRADING DETAILS WEST OF MORGAN STREET INTERSECTION.

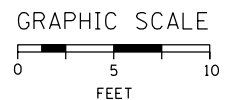

D160W25-sht-Intersec-01
 USER NAME = CzosnykoB
 PLOT SCALE = 5.0000' / in.
 PLOT DATE = 5/11/2013

DESIGNED - BMC
 DRAWN - BMC
 CHECKED - AFC
 DATE - 5/14/2013

REVISED -
 REVISED -
 REVISED -
 REVISED -

STATE OF ILLINOIS
 DEPARTMENT OF TRANSPORTATION

INTERSECTION AND GRADING DETAILS
 MORGAN STREET AND CONGRESS PARKWAY

SCALE: 1" = 5' SHEET 1 OF 3 SHEETS STA. TO STA.

F.A.I. RTE. 90/94/290	SECTION 2013-007R	COUNTY COOK	TOTAL SHEETS 317	SHEET NO. 93
CONTRACT NO. 60W25			ILLINOIS FED. AID PROJECT	