


FILE PATH = p:\388035\pmt\escomon\me\local\p\AECOM\01\Documents\01\Americas\Transportation\62629938_Circle\Phase_1\1000_CAD\006_Roadway\Sheets\60W25-sht-Intersec-03

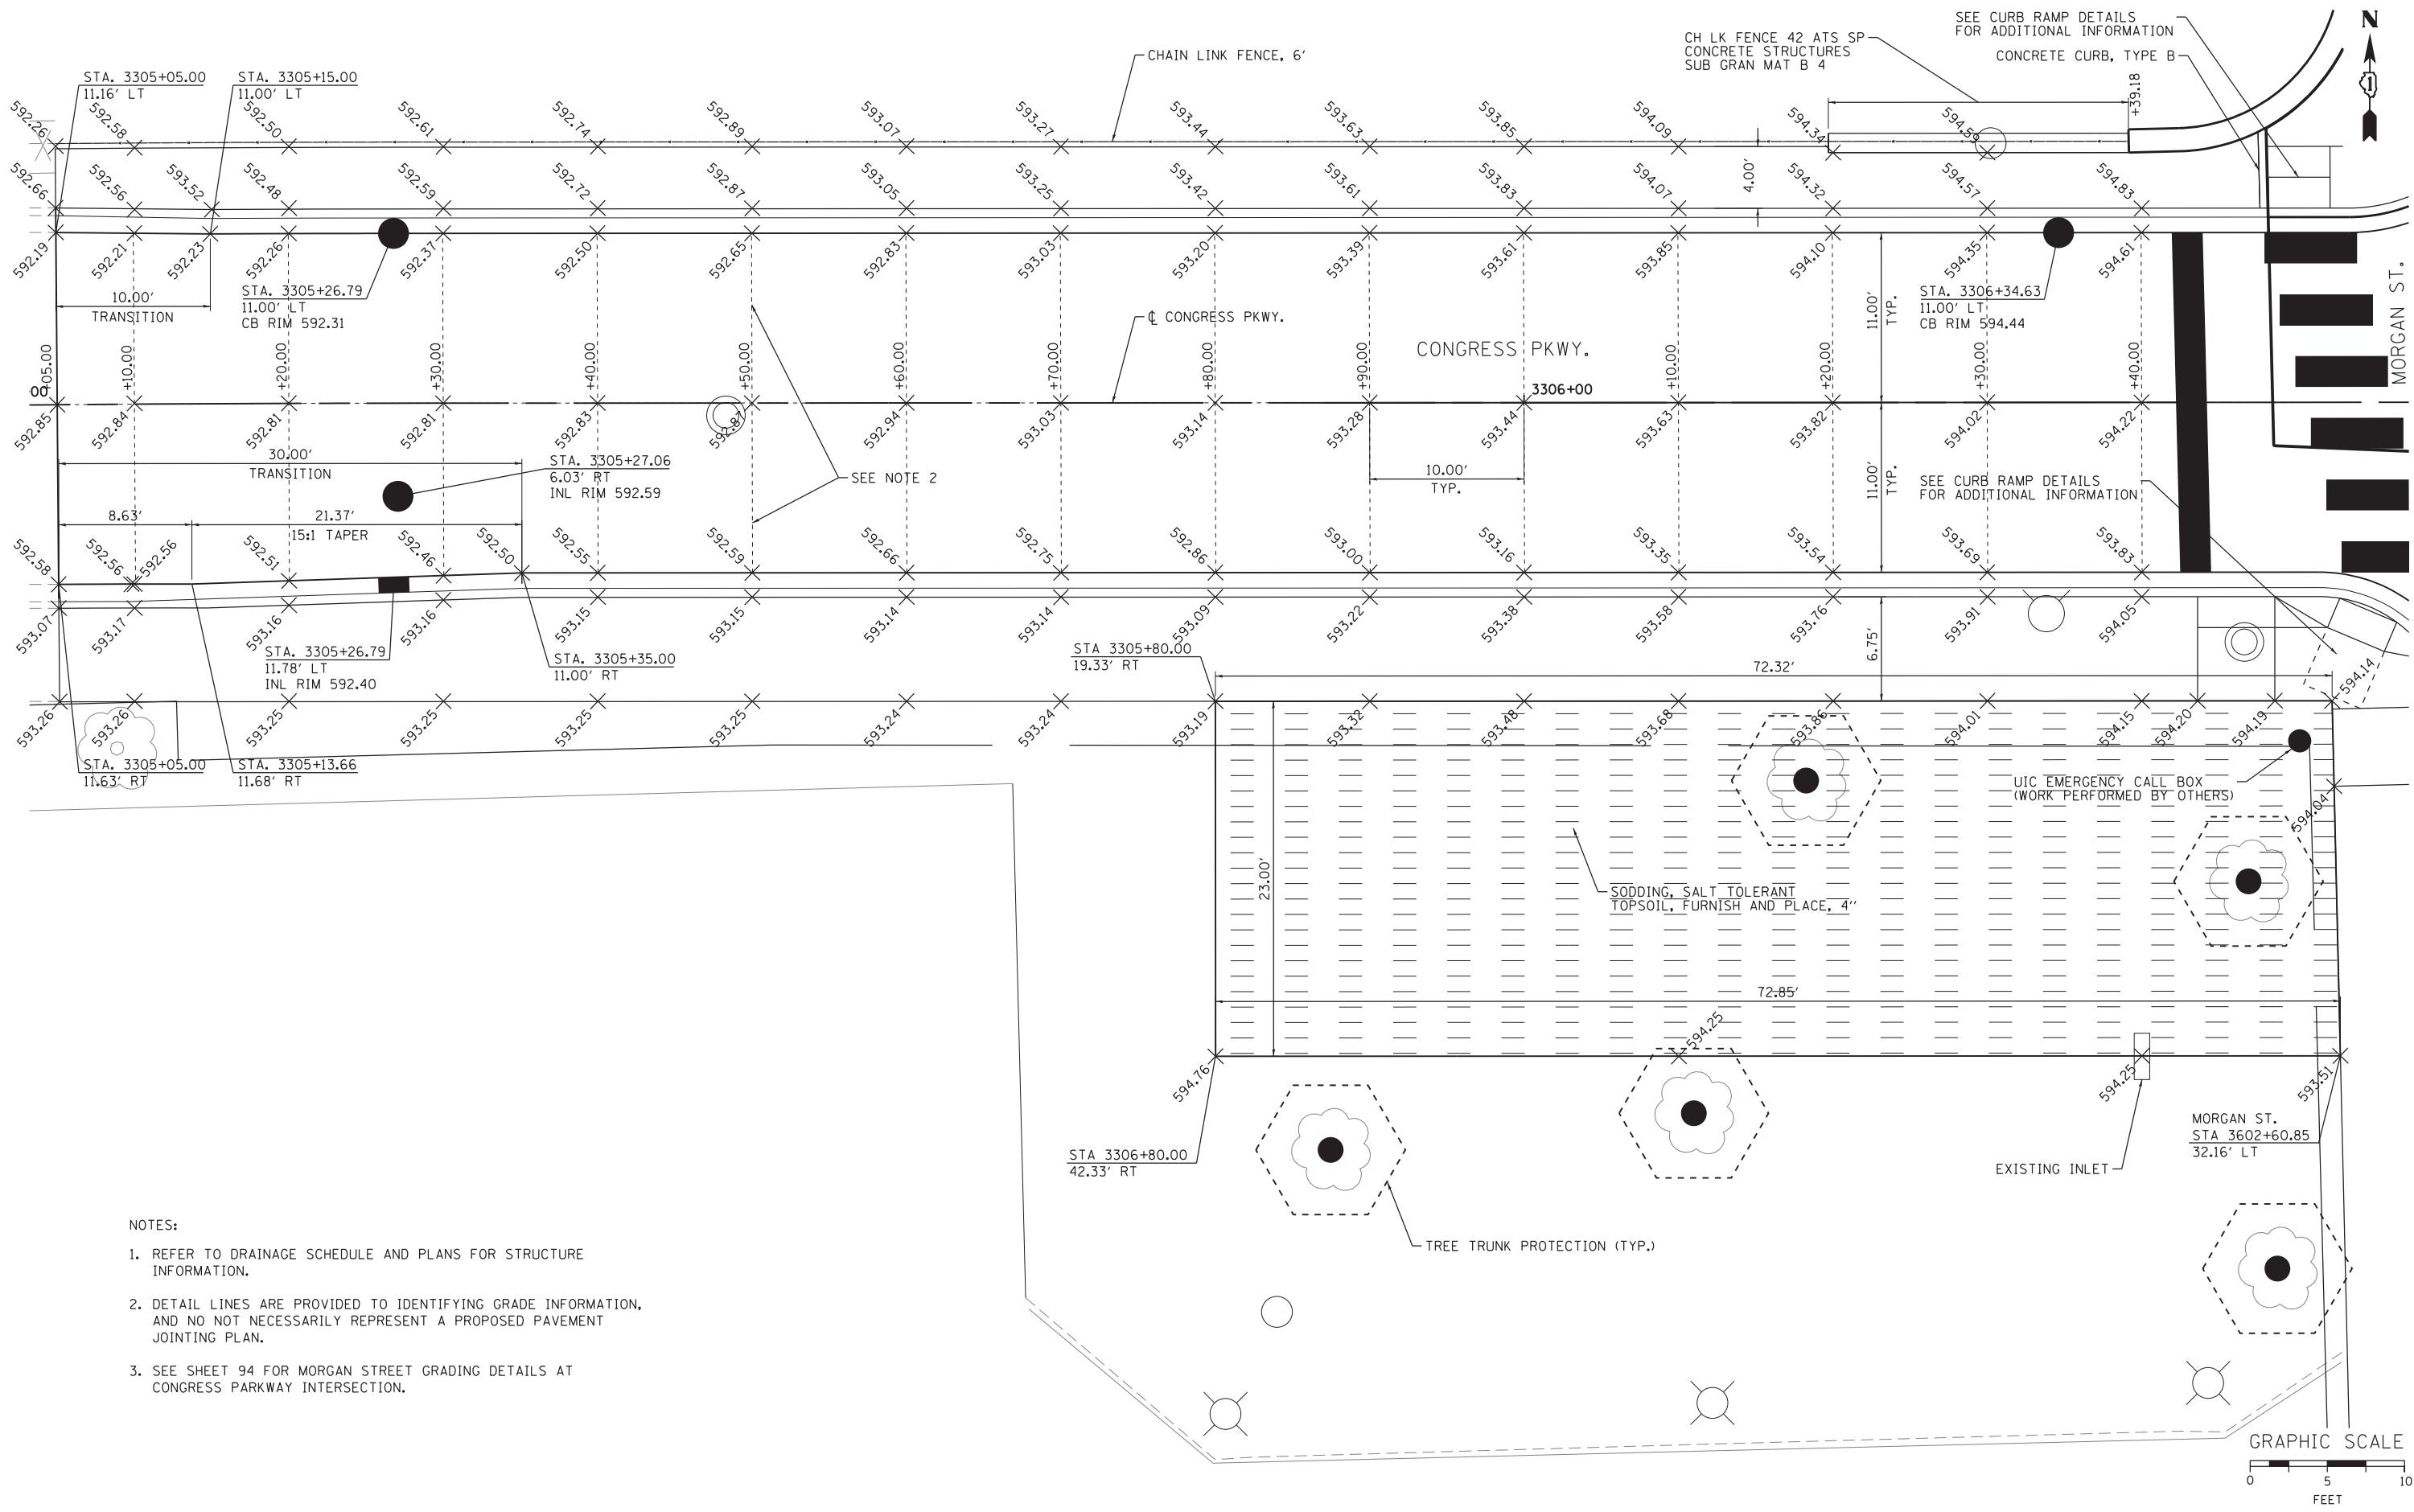

- NOTES:
1. REFER TO DRAINAGE SCHEDULE AND PLANS FOR STRUCTURE INFORMATION.
 2. DETAIL LINES ARE PROVIDED TO IDENTIFYING GRADE INFORMATION, AND DO NOT NECESSARILY REPRESENT A PROPOSED PAVEMENT JOINTING PLAN.
 3. SEE SHEET 94 FOR MORGAN STREET GRADING DETAILS AT CONGRESS PARKWAY INTERSECTION.



D160W25-sht-Intersec-03
 USER NAME = maronsk
 PLOT SCALE = 5.0000' / in.
 PLOT DATE = 6/13/2013

DESIGNED - AFC	REVISED -
DRAWN - AFC	REVISED -
CHECKED - OS	REVISED -
DATE - 6/17/2013	REVISED -

**STATE OF ILLINOIS
 DEPARTMENT OF TRANSPORTATION**

**INTERSECTION AND GRADING DETAILS
 MORGAN STREET AND CONGRESS PARKWAY**

SCALE: 1" = 5' SHEET 3 OF 3 SHEETS STA. TO STA.

F.A.I. R.E. 90/94/290	SECTION 2013-007R	COUNTY COOK	TOTAL SHEETS 317	SHEET NO. 95
CONTRACT NO. 60W25				
ILLINOIS FED. AID PROJECT				