


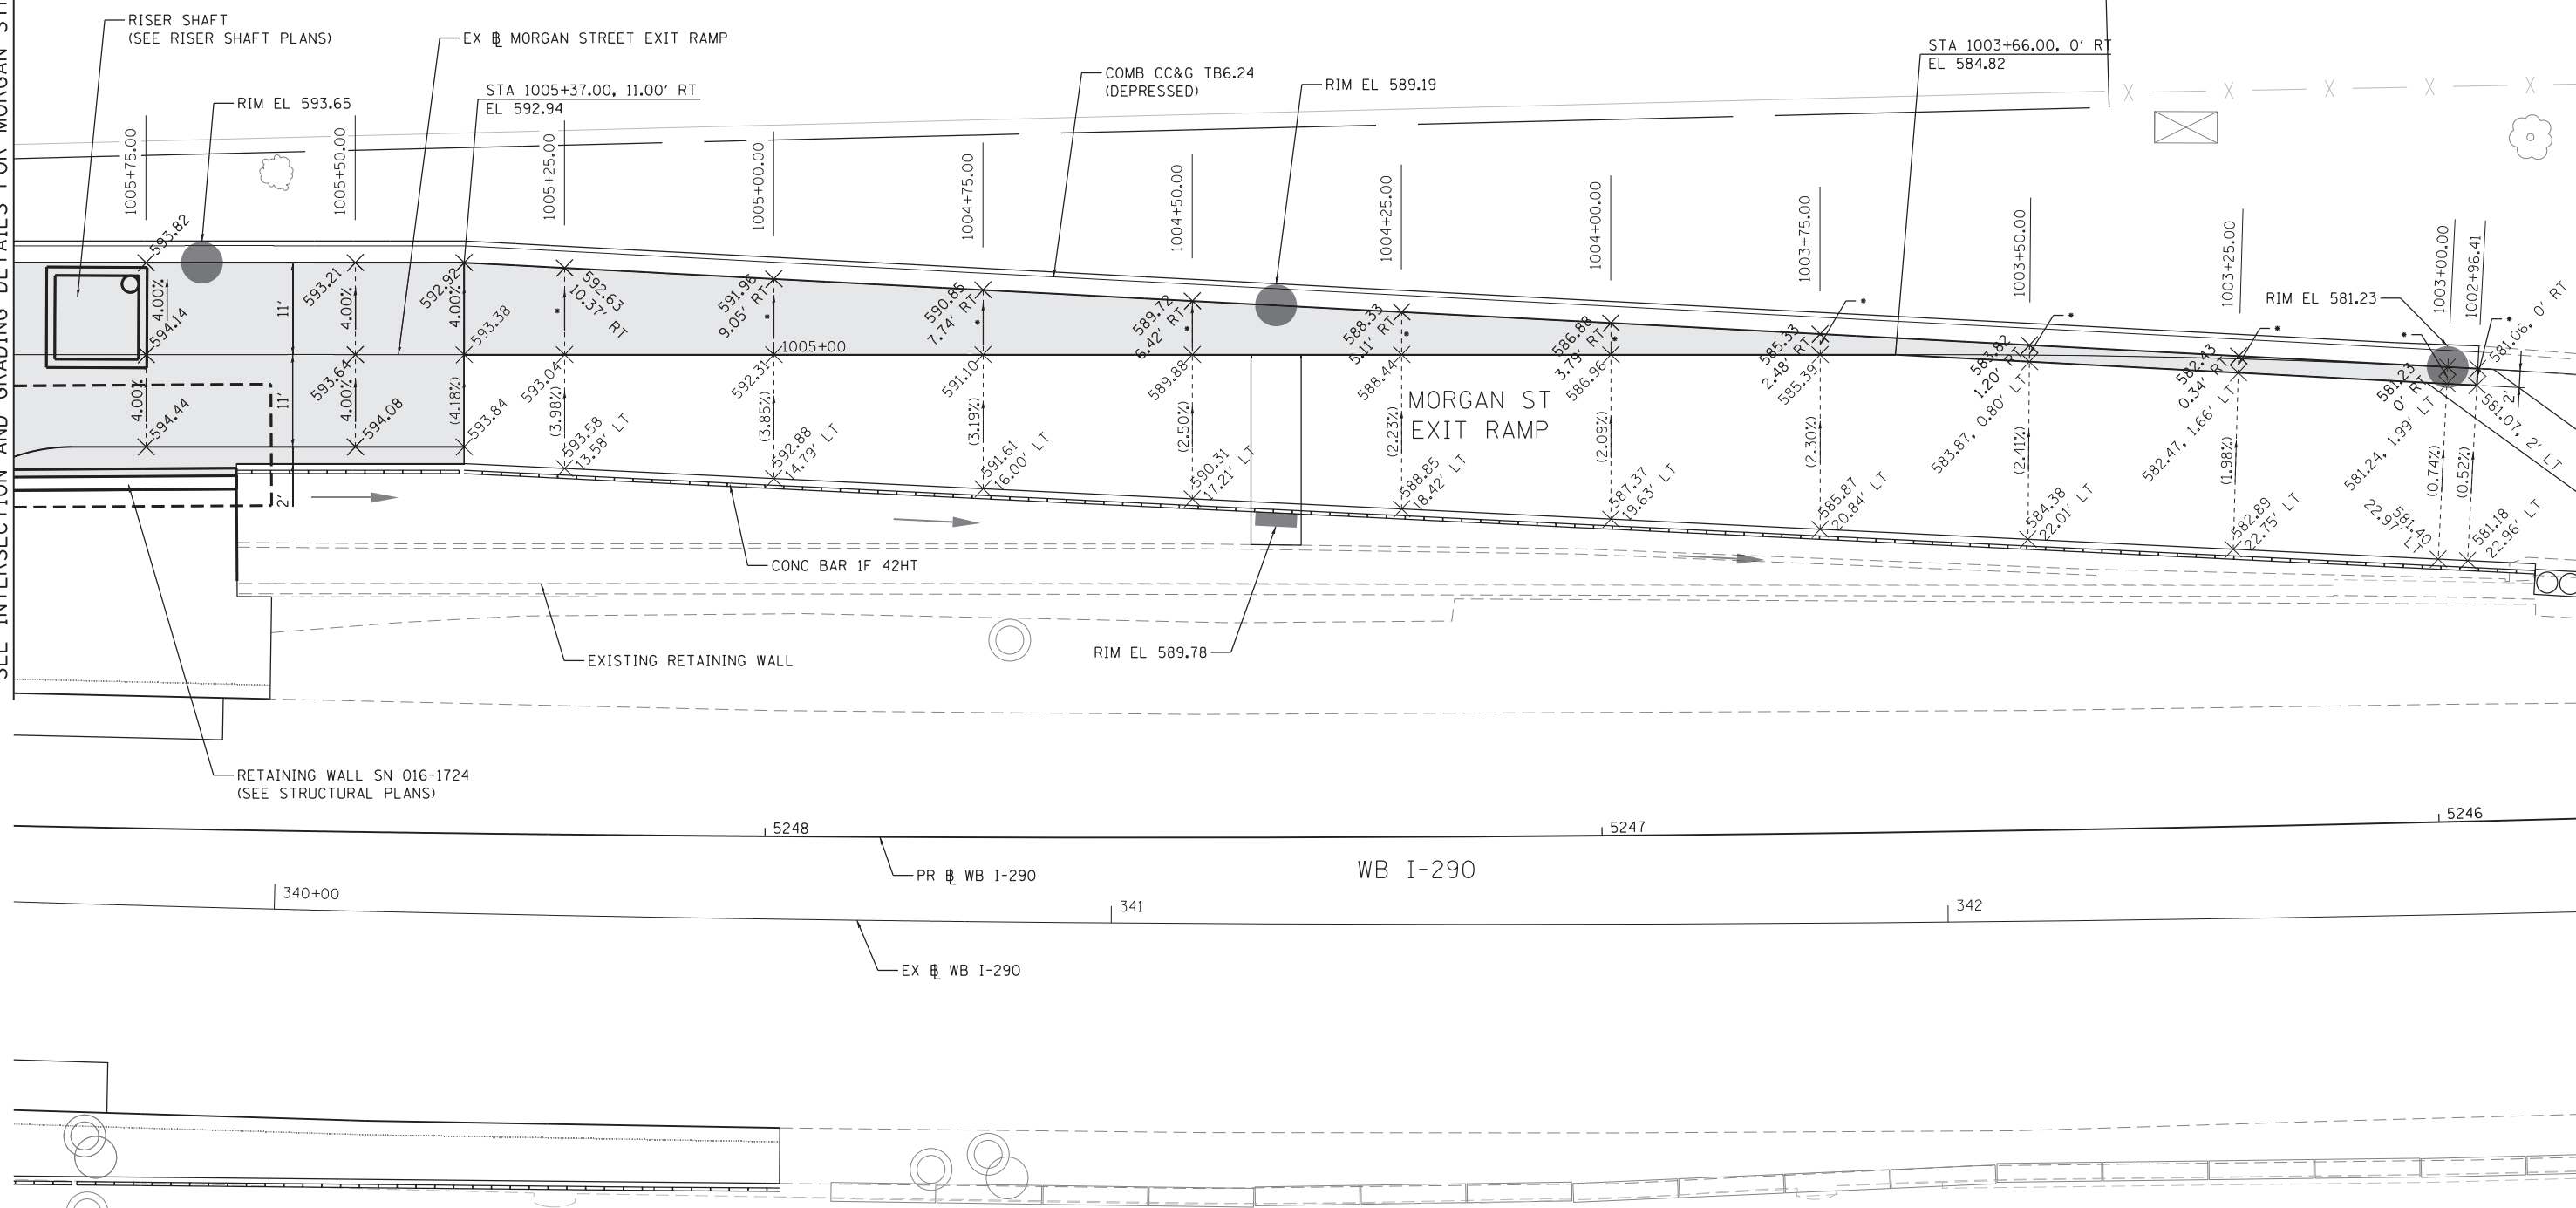

SEE INTERSECTION AND GRADING DETAILS FOR MORGAN STREET



**LEGEND**

- TEMPORARY PAVEMENT
- MATCH EXISTING RAMP CROSS SLOPE FOR PR. WIDENING

**GRAPHIC SCALE**

0 10 20 FEET

FILE PATH = ...\388035\par\1\escomon\line\local\PAECD\00\Documents\01\_Americas\Transportation\66269938\_Circle\Phase\_1\1\000\_CAD\006\_Roadway\Sheets\60W25\_Contract\11610W25-sht-Intersec-04



DI60W25-sht-Intersec-04  
 USER NAME = chitua  
 PLOT SCALE = 10.0000' / in.  
 PLOT DATE = 6/15/2013

DESIGNED - AFC  
 DRAWN - AFC  
 CHECKED - DBM  
 DATE - 6/17/2013

REVISED -  
 REVISED -  
 REVISED -  
 REVISED -

**STATE OF ILLINOIS  
 DEPARTMENT OF TRANSPORTATION**

**INTERSECTION AND GRADING DETAILS  
 MORGAN STREET EXIT RAMP**

SCALE: 1" = 10' SHEET 3A OF 3A SHEETS STA. TO STA.

F.A.I. RTE. 90/94/290	SECTION 2013-007R	COUNTY COOK	TOTAL SHEETS 317	SHEET NO. 95A
CONTRACT NO. 60W25			ILLINOIS FED. AID PROJECT	