


FILE PATH = p:\388035\pmt\escomon\local\1616W25-sht-Pmk-Sign-07.dgn

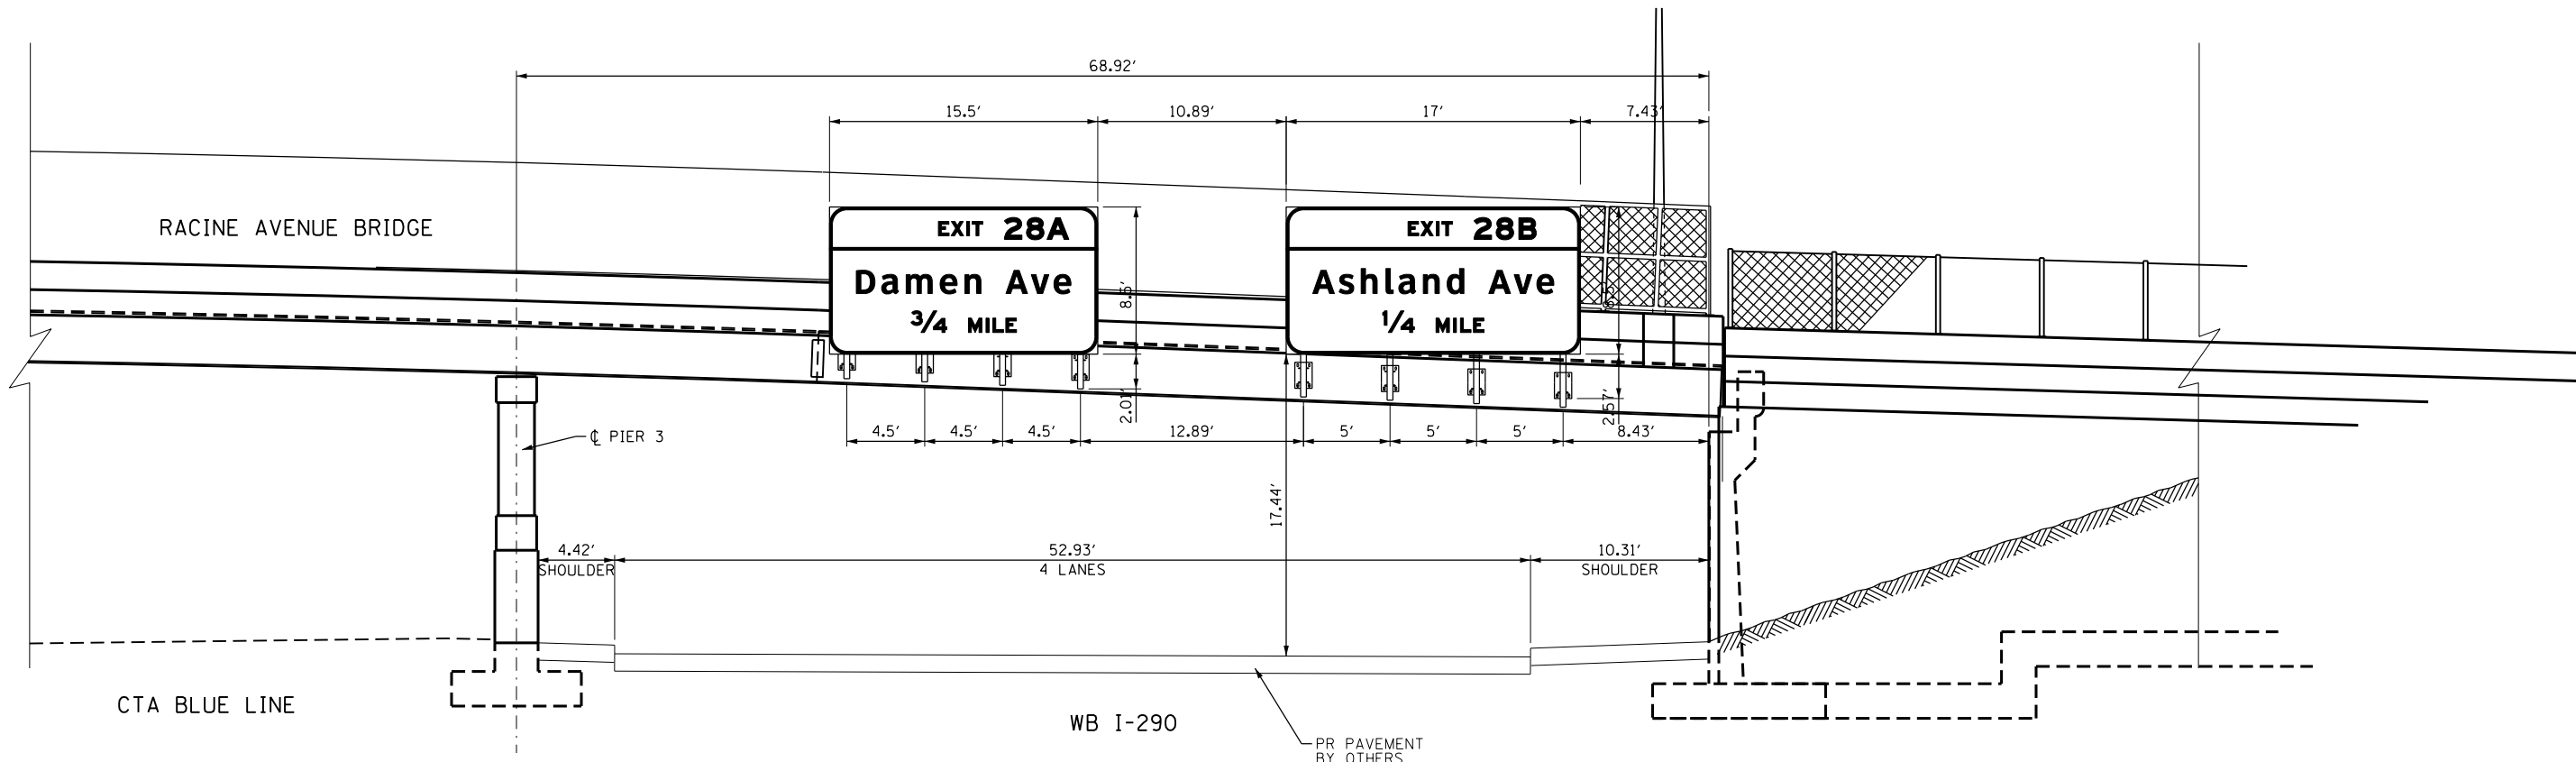

**PROPOSED BRIDGE MOUNT (WB I-290)**  
**STA 5262 + 87.63 STR 1B16I290L029.3**  
**STA 5262 + 91.17 STR 1B16I290L029.3**



DI60W25-sht-Pmk-Sign-07.dgn  
 USER NAME = moronik  
 PLOT SCALE = 5.0000' / in.  
 PLOT DATE = 5/15/2013

DESIGNED - BMC	REVISED -
DRAWN - BMC	REVISED -
CHECKED - AFC	REVISED -
DATE - 5/14/2013	REVISED -

**STATE OF ILLINOIS**  
**DEPARTMENT OF TRANSPORTATION**

**OVERHEAD SIGN STRUCTURES**  
**SIGN PANEL PLACEMENT**

SCALE: 1" = 5' SHEET 2 OF 2 SHEETS STA. TO STA.

F.A.I. RTE.	SECTION	COUNTY	TOTAL SHEETS	SHEET NO.
90/94/290	2013-007R	COOK	317	113
CONTRACT NO. 60W25				
ILLINOIS FED. AID PROJECT				