



FOUNDATION AND CONDUIT PLAN  
SCALE: 1"=20'

- CONSTRUCTION NOTES**
- CONTRACTOR MUST CONTACT FRANK KELLY AT THE OFFICE OF EMERGENCY MANAGEMENT AND COMMUNICATIONS (OEMC) PRIOR TO THE REMOVAL OF ANY SIGNAL EQUIPMENT TO COORDINATE THE REMOVAL AND REINSTALLATION OF OEMC EQUIPMENT AT THIS LOCATION BY OEMC STAFF. FRANK KELLY'S CONTACT IS PROVIDED BELOW.
  - CONTRACTOR MUST MAINTAIN ELECTRICAL SERVICE TO THE TRAFFIC SIGNAL AT MORGAN ST. AND VAN BUREN ST. (DWG. #14738) DURING CONSTRUCTION THAT IS CURRENTLY BEING FED FROM THE TRAFFIC SIGNAL CONTROLLER AT THIS INTERSECTION.
  - THIS INTERSECTION WILL BE PLACED UNDER ALL-WAY STOP SIGN CONTROL FOR THE DURATION OF THE MORGAN STREET BRIDGE CONSTRUCTION. THE SIGNAL MUST REMAIN OPERATIONAL PRIOR TO THE CLOSURE OF THE MORGAN STREET BRIDGE AND/OR EISENHOWER OFF-RAMP TO TRAFFIC. THE SIGNAL MUST BE OPERATIONAL PRIOR TO THE REOPENING OF THE MORGAN STREET BRIDGE AND/OR EISENHOWER OFF-RAMP TO TRAFFIC.
  - ALL CONDUITS PLACED UNDER PAVEMENT SHALL BE SCHEDULE 80
- FRANK KELLY  
312-746-9238  
Frank.Kelly@cityofchicago.org

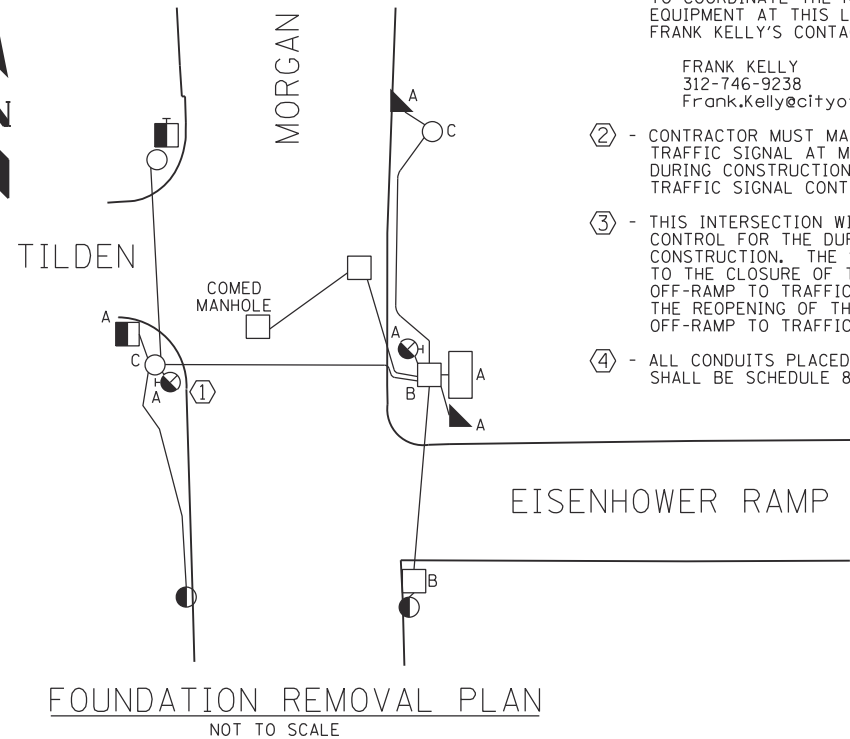


FOUNDATION REMOVAL PLAN  
NOT TO SCALE

- REMOVAL LEGEND**
- A - BREAKDOWN FOUNDATION
  - B - BREAKDOWN MANHOLE
  - C - BREAKDOWN HANDHOLE
  - D - REMOVE TRAFFIC SIGNAL
  - E - REMOVE PEDESTRIAN SIGNAL
  - F - REMOVE TRAFFIC SIGNAL POST OR POLE
  - G - REMOVE TRAFFIC SIGNAL MAST ARM
  - H - REMOVE TRAFFIC SIGNAL CONTROLLER
  - J - REMOVE ILLUMINATED SIGN
  - K - REMOVE VIDEO DETECTION CAMERA
  - L - REMOVE PEDESTRIAN PUSHBUTTON
  - CABLE TO BE REMOVED

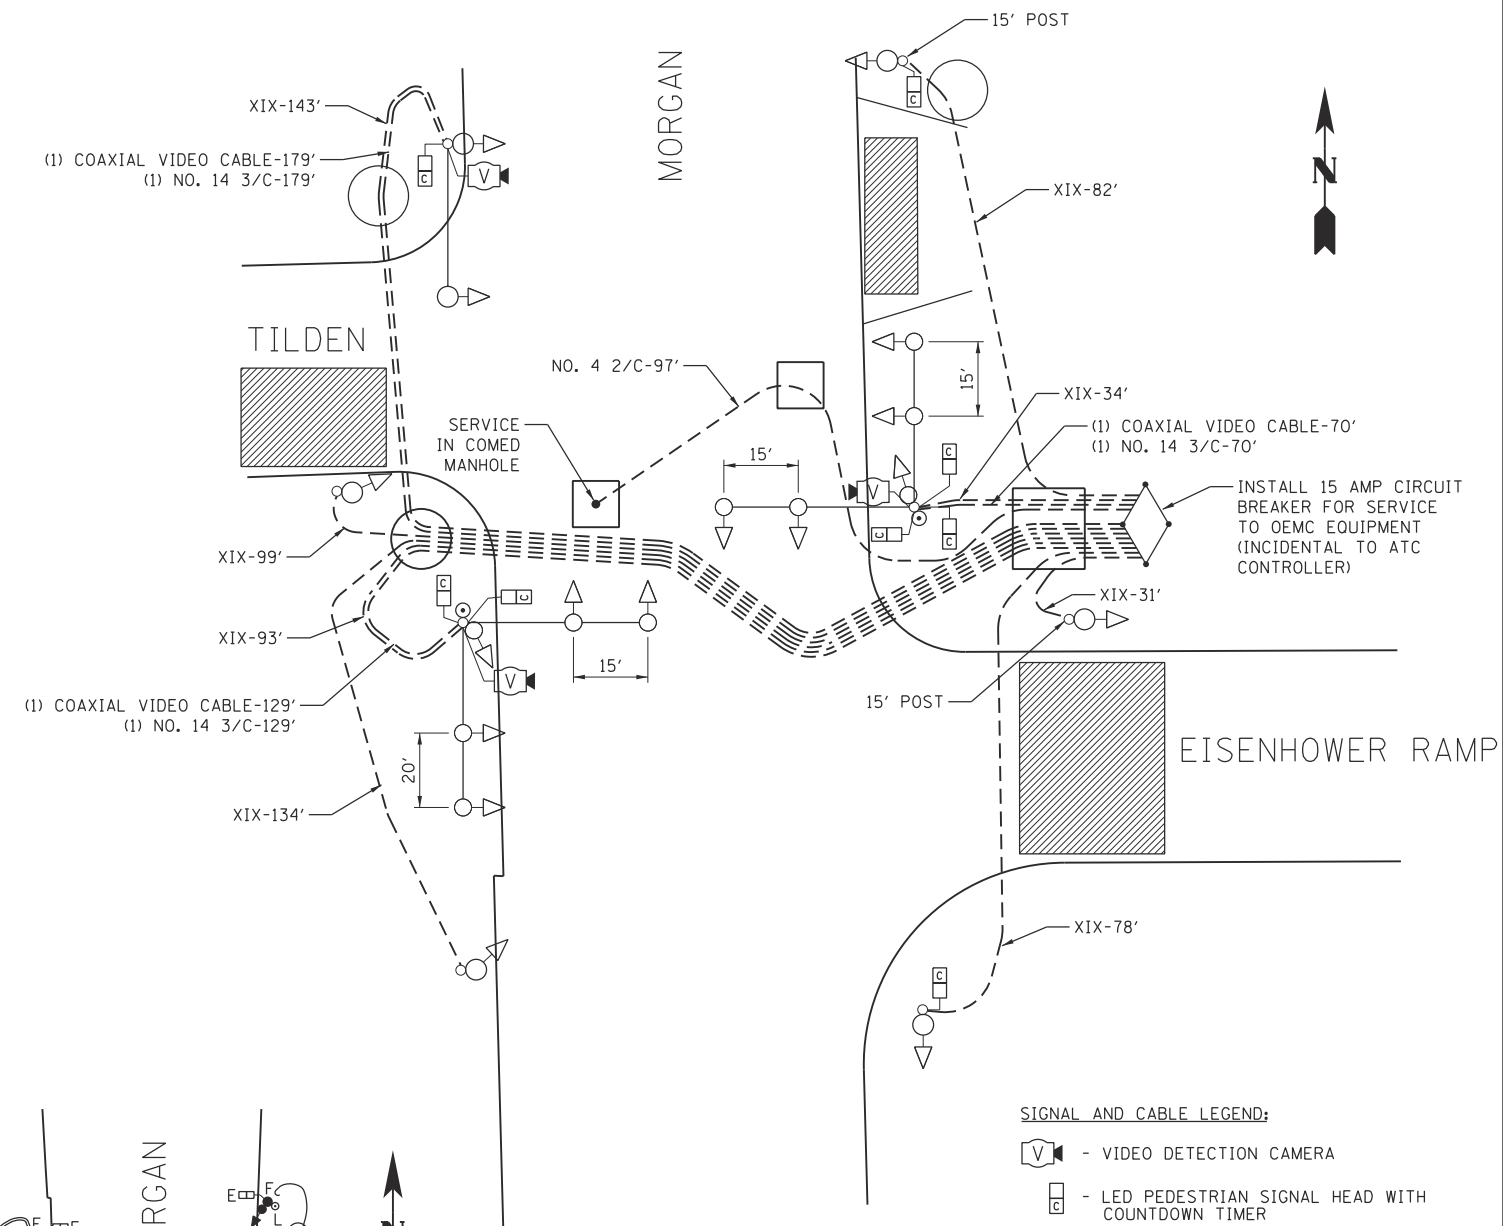

SIGNAL AND CABLE PLAN  
NOT TO SCALE

- SIGNAL AND CABLE LEGEND:**
- VIDEO DETECTION CAMERA
  - LED PEDESTRIAN SIGNAL HEAD WITH COUNTDOWN TIMER
  - VIDEO DETECTION ZONE

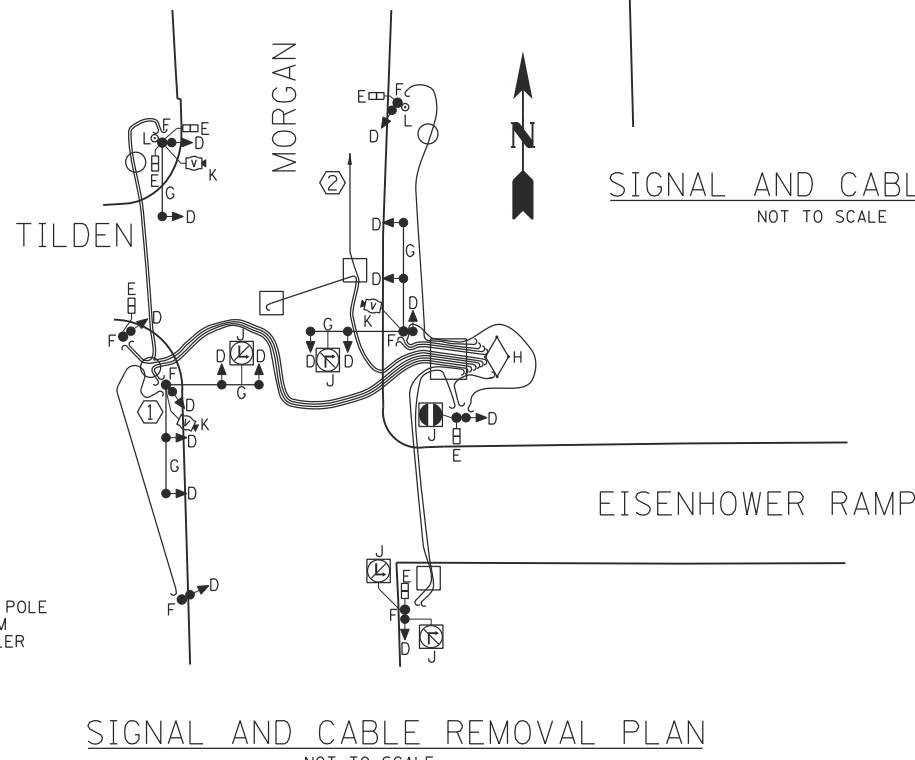

SIGNAL AND CABLE REMOVAL PLAN  
NOT TO SCALE

DATE		REVISION	
SUPERSEDES DRAWING NO.: 14737 DATED: 3-28-07			
<b>TRAFFIC CONTROL SIGNALS MORGAN/EISENHOWER EXIT/TILDEN</b>			
CITY OF CHICAGO DEPARTMENT OF TRANSPORTATION DIVISION OF ELECTRICAL OPERATIONS			
DRAFTSMAN:	CHIEF DRAFTSMAN:	ENGINEER:	
		G. GEDEMER	
SUPERVISING ENGINEER:	ELEC. DESIGN ENGR.	DWG. NO.	
		14737	
ENGINEER OF ELECTRICITY:			
GEN'L SUPT. OF ELECTRICITY:			
DEPUTY COMMISSIONER:			
SIZE:	SCALE: AS NOTED	DATE:	
F.A.I. RTE.	SECTION	COUNTY	TOTAL SHEETS
90/94/290	2013-007R	COOK	317
			SHEET NO. 131
CONTRACT NO. 60W25			
ILLINOIS FED. AID PROJECT			

FILE PATH = c:\pwworking\escom\00\gedemer\2013\434\160w25-sht-Ts-01.dgn



D160W25-sht-Ts-01.dgn  
USER NAME = Ggedemer  
PLOT SCALE = 20.0000' / in.  
PLOT DATE = 6/14/2013

DESIGNED - GG  
DRAWN - PWF  
CHECKED - JW  
DATE - 6/17/2013

REVISED -  
REVISED -  
REVISED -  
REVISED -

STATE OF ILLINOIS  
DEPARTMENT OF TRANSPORTATION

TRAFFIC CONTROL SIGNALS  
MORGAN/EISENHOWER EXIT/TILDEN

SCALE: AS NOTED SHEET 1 OF 10 SHEETS STA. TO STA.