


DISCONNECT THE EXISTING FIBER OPTIC COMMUNICATION CABLE AND PULL THE CABLE BACK TO THE RACINE AVE JUNCTION BOX. RECONNECT THE EXISTING FIBER OPTIC COMMUNICATION CABLE AFTER PULLING THE CABLE THROUGH THE TEMPORARY CONDUIT ATTACHED TO THE MEDIAN BARRIER. (APPROX. STA. 5234+11)

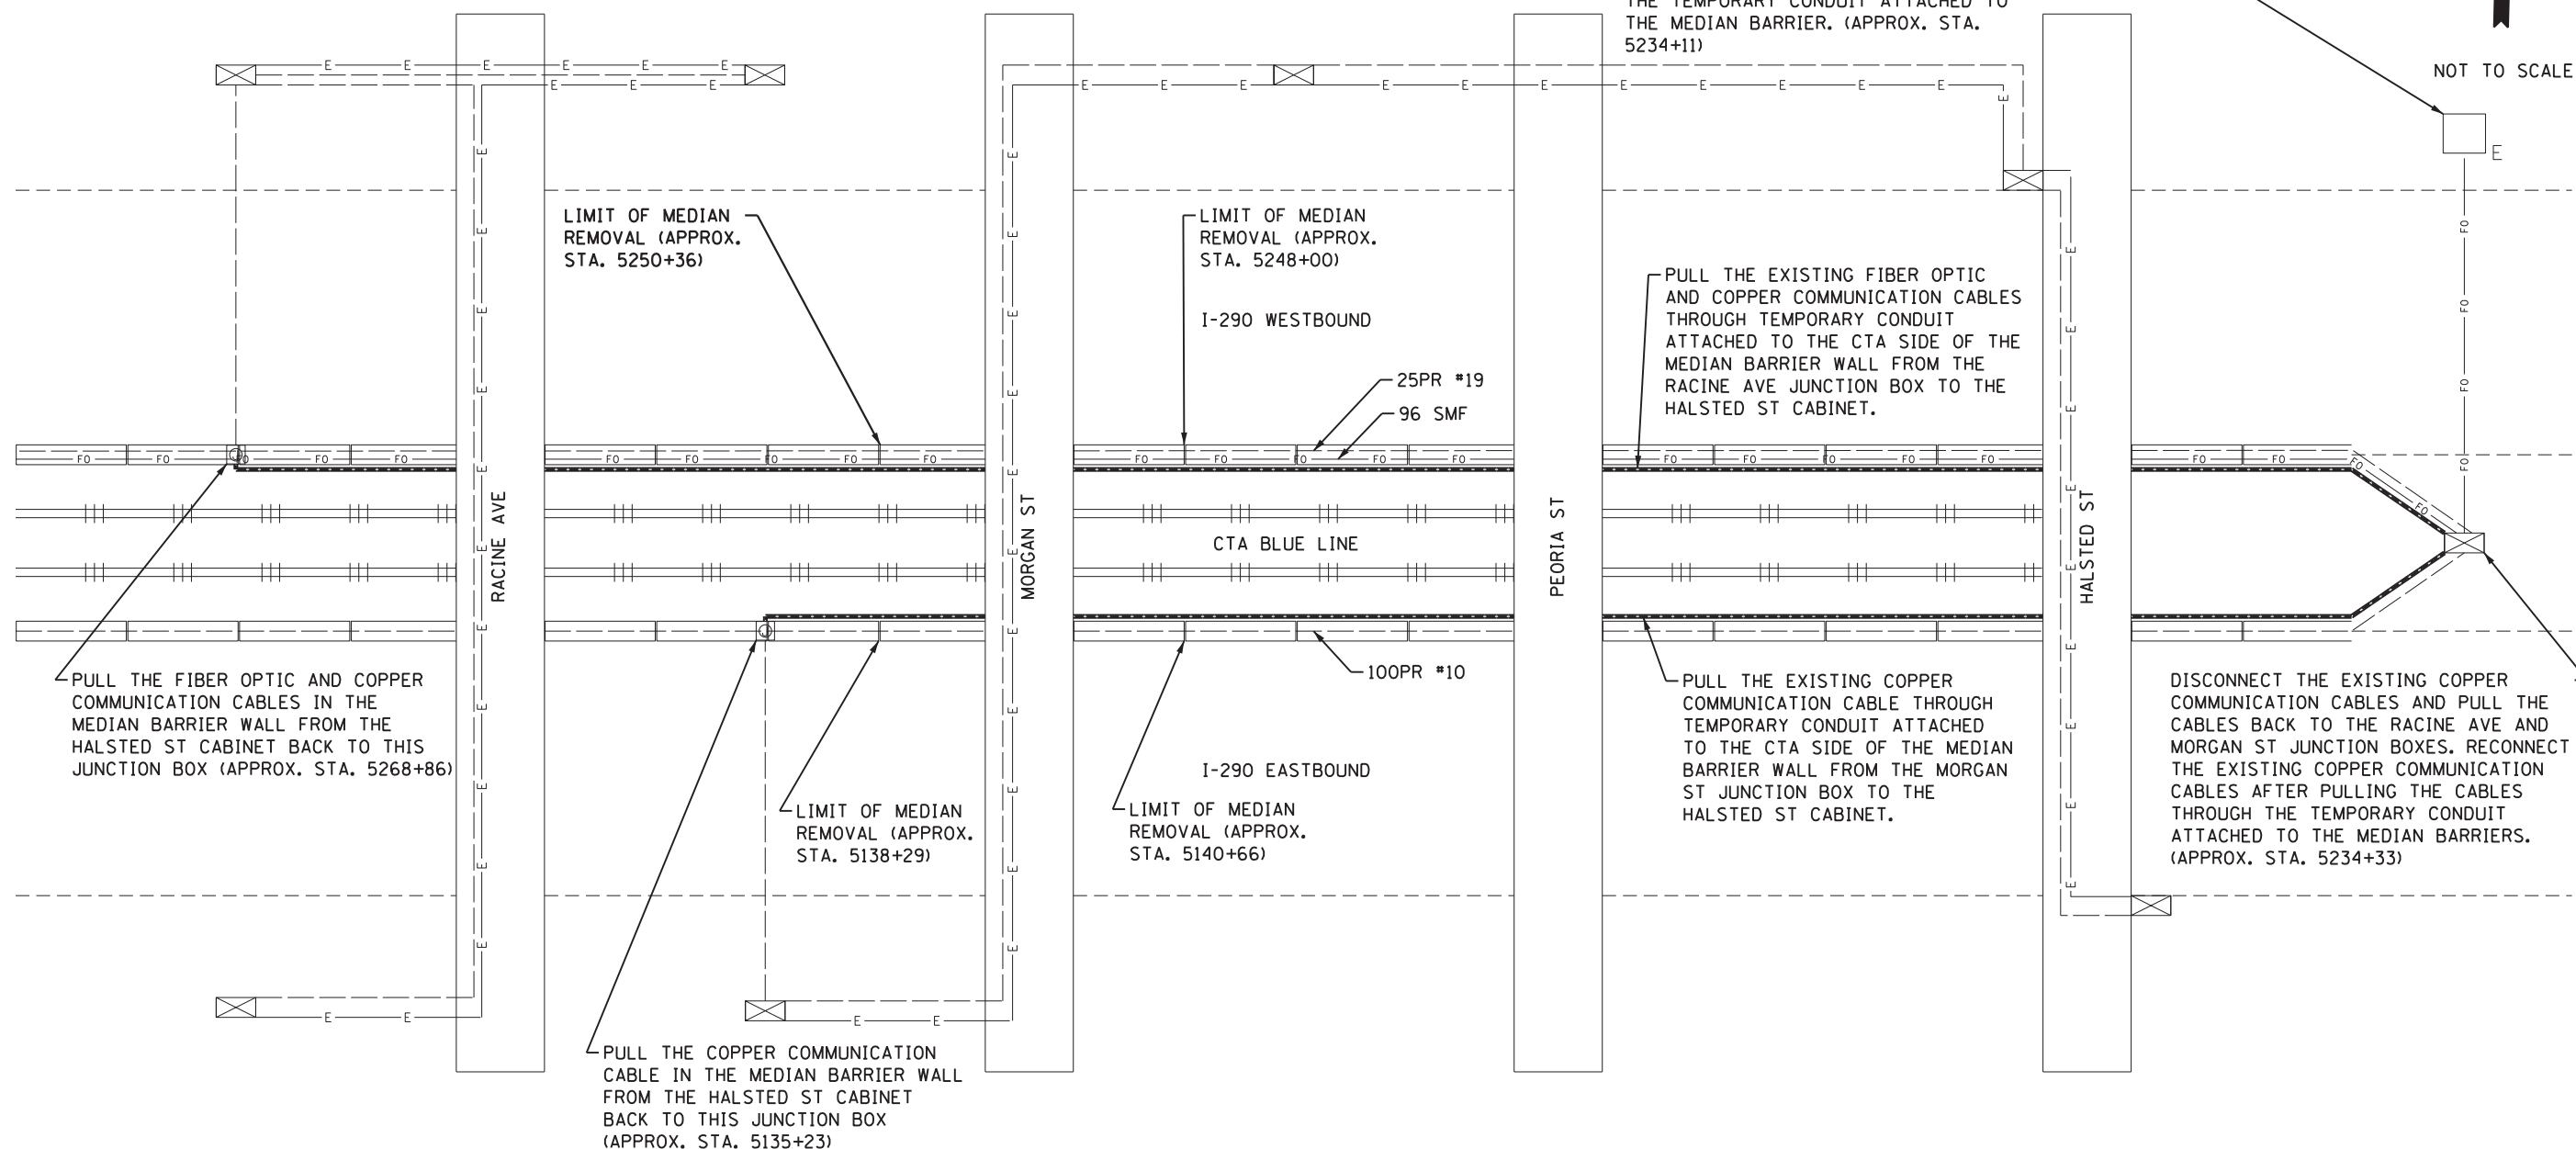

NOT TO SCALE



NOTES

- SEE SHEET 144 FOR DETAILS TO ACCESS MEDIAN WALL JUNCTION BOXES FOR TEMPORARY ITS REROUTING.
- DURING MEDIAN REMOVAL THE CONTRACTOR IS RESPONSIBLE FOR MAINTAINING THE ITS INFRASTRUCTURE LOCATED IN THE MEDIAN WALLS.
- THE CONTRACTOR MUST MAINTAIN THE TEMPORARY ITS CONNECTION THROUGH THE PIER REMOVAL WORK ZONE. CONDUIT ATTACHMENT TO BARRIER MAY NOT BE POSSIBLE IN THE WORK ZONE.
- ALL TERMINATIONS SHALL BE COMPLETED AT LOCATIONS SHOWN ON THIS SHEET. IF THERE ARE ANY EXISTING INTERMEDIATE SPLICING LOCATIONS NOT SHOWN ON THE PLANS, CONTRACTOR SHALL COORDINATE THIS ACTIVITY WITH IDOT ENGINEER BEFORE COMMENCING ANY SPLICING.

LEGEND

- EXISTING ITS COPPER COMMUNICATION CABLE
- FO --- EXISTING ITS FIBER OPTIC COMMUNICATION CABLE
- E --- EXISTING ITS POWER CABLE
- PROPOSED TEMPORARY CONDUIT
- ⊗ EXISTING ITS MEDIAN WALL JUNCTION BOX
- ⊗ EXISTING ITS CABINET
- EXISTING FIBER OPTIC COMMUNICATIONS HUT

FILE PATH = c:\pwworking\arccon\001\lacher\10204654\0160W25-sht-ITS-02.dgn



DI60W25-sht-ITS-02.dgn
 USER NAME = locherj
 PLOT SCALE = 30.0000' / in.
 PLOT DATE = 6/12/2013

DESIGNED - JML
 DRAWN - JML
 CHECKED - WDS
 DATE - 6/17/2013

REVISED -
 REVISED -
 REVISED -
 REVISED -

STATE OF ILLINOIS
 DEPARTMENT OF TRANSPORTATION

MORGAN STREET - ITS PLANS
 TEMPORARY ITS

SCALE: NO SCALE SHEET 2 OF 4 SHEETS STA. TO STA.

F.A.I. RTE.	SECTION	COUNTY	TOTAL SHEETS	SHEET NO.
90/94/290	2013-007R	COOK	317	142
CONTRACT NO. 60W25				

ILLINOIS FED. AID PROJECT