

BILL OF MATERIAL


ITEM	UNIT	TOTAL
Temporary Soil Retention System	SQ FT	1,332

NOTES:

- Existing light poles to be removed.

LEGEND:

Combined Sewer		Storm Sewer	
Electric		Water Line	
Fiber Optic		Fire Hydrant	
Soil Boring		Light Pole	

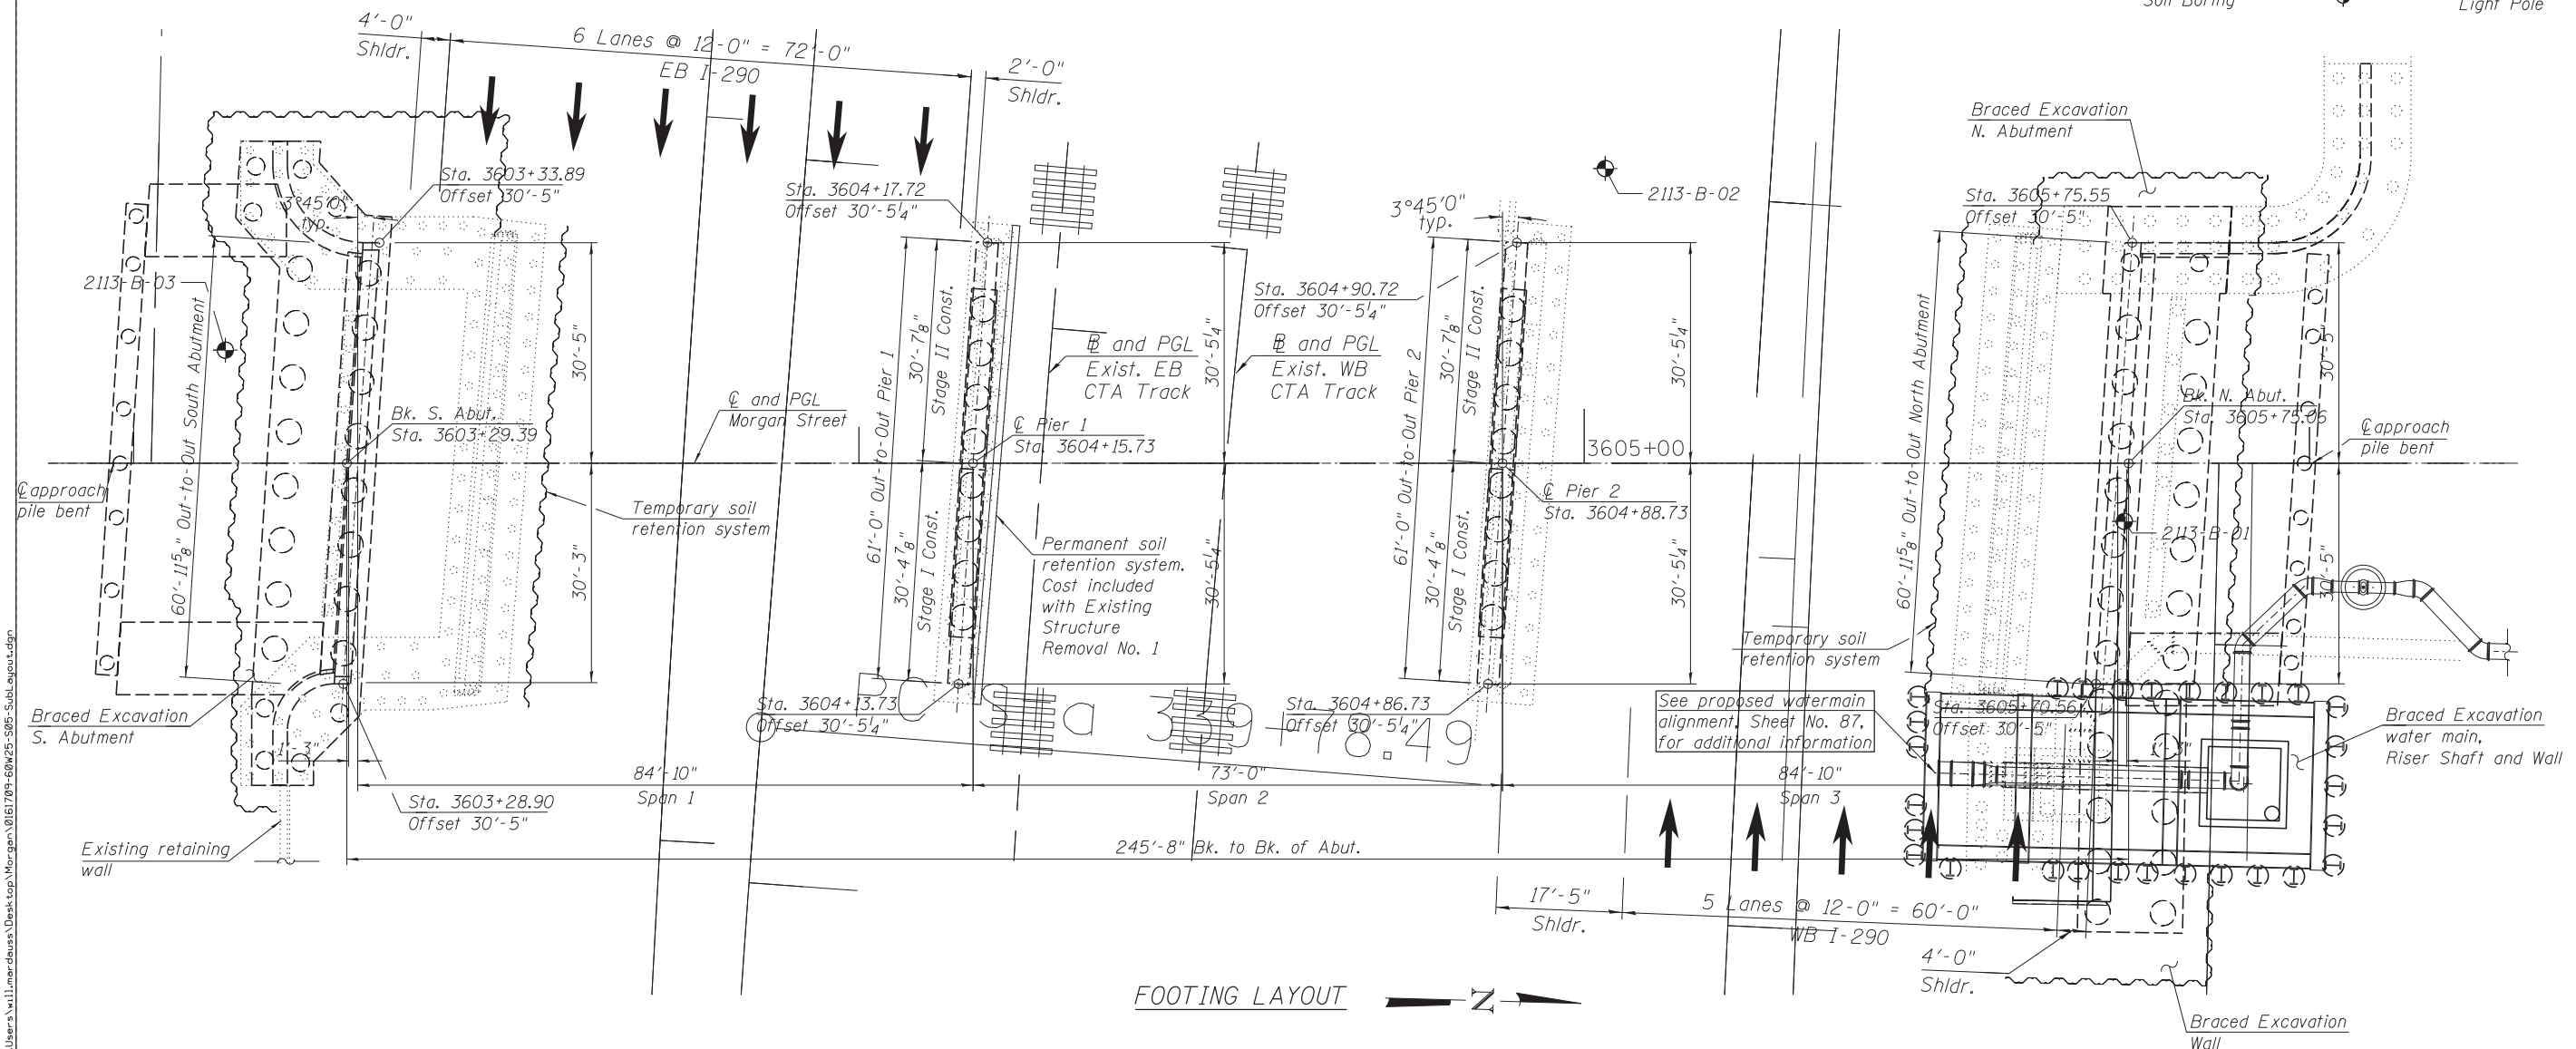

FOOTING LAYOUT

STATE OF ILLINOIS  
DEPARTMENT OF TRANSPORTATION

SUBSTRUCTURE LAYOUT  
STRUCTURE NO. 016-1709

SCALE: SHEET S1-05 OF 51 SHEETS STA. TO STA.

F.A.I. R.E.	SECTION	COUNTY	TOTAL SHEETS	SHEET NO.
90/94/290	2013-007R	COOK	317	149
CONTRACT NO. 60W25				
ILLINOIS FED. AID PROJECT				

FILE PATH = C:\Users\will.mardous\Desk\top\Morgan\0161709-60W25-S05-SubLayout.dgn

**HBM**  
ENGINEERING GROUP, LLC.  
CONSULTING & DESIGN  
INSPECTION & RATING  
RESEARCH & TESTING

4415 WEST HARRISON ST.  
SUITE 231  
HILLSIDE, IL 60162  
PHONE: (708) 236-0900  
FAX: (708) 236-0901

DESIGNED - MI, JJS  
DRAWN - JJS, WM  
CHECKED - MAI, MI, MAF  
DATE - 6/17/2013

REVISED -  
REVISED -  
REVISED -  
REVISED -

0161709-60W25-S05-SubLayout.dgn  
USER NAME = will.mardous  
PLOT SCALE = 12.00' / in.  
PLOT DATE = 6/14/2013