

EDGE OF WEST BRIDGE PARAPET


| Location                  | Station    | Offset | Theoretical Grade Elevations |
|---------------------------|------------|--------|------------------------------|
| S. End North Appr. Slab   | 3605+78.21 | 28.92  | 595.72                       |
| A                         | 3605+88.21 | 28.92  | 595.20                       |
| B                         | 3605+98.23 | 29.30  | 594.69                       |
| ☉ N. End North Appr. Slab | 3606+01.31 | 30.80  | 594.56                       |

FRONT FACE OF WEST SIDEWALK

| Location                  | Station    | Offset | Theoretical Grade Elevations |
|---------------------------|------------|--------|------------------------------|
| S. End North Appr. Slab   | 3605+77.56 | 19.00  | 595.07                       |
| A                         | 3605+87.56 | 19.00  | 594.68                       |
| B                         | 3605+97.56 | 19.00  | 594.35                       |
| ☉ N. End North Appr. Slab | 3606+00.56 | 19.00  | 594.25                       |

EDGE OF SB LANE

| Location                  | Station    | Offset | Theoretical Grade Elevations |
|---------------------------|------------|--------|------------------------------|
| S. End North Appr. Slab   | 3605+77.10 | 12.00  | 595.20                       |
| A                         | 3605+87.10 | 12.00  | 594.81                       |
| B                         | 3605+97.10 | 12.00  | 594.47                       |
| ☉ N. End North Appr. Slab | 3606+00.10 | 12.00  | 594.38                       |

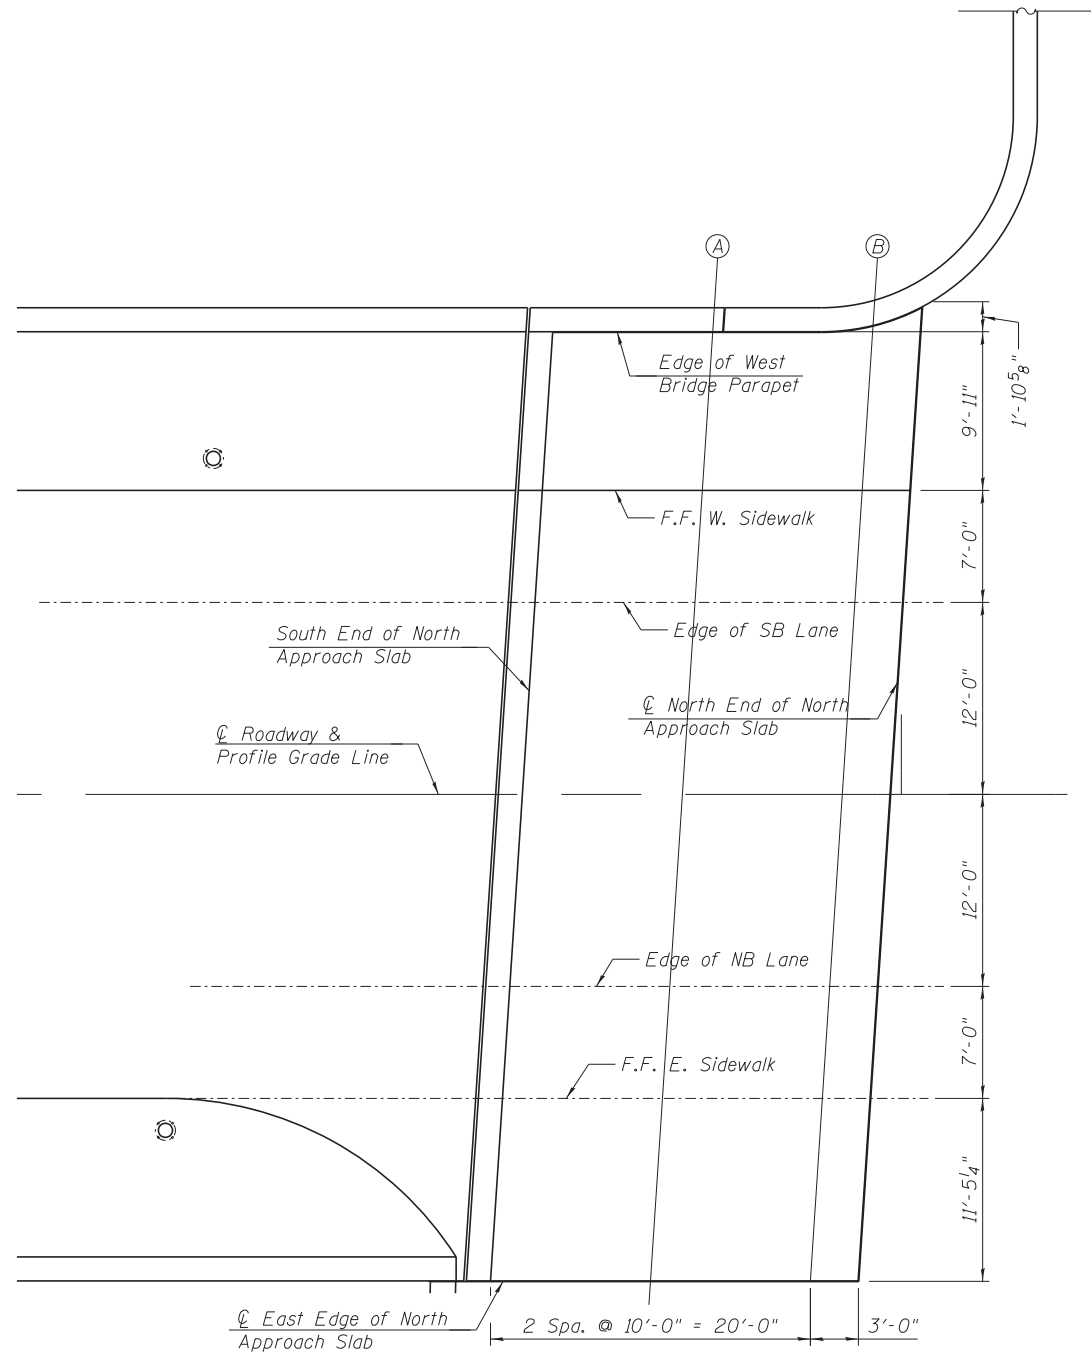

☉ ROADWAY & PROFILE GRADE LINE

| Location                  | Station    | Offset | Theoretical Grade Elevations |
|---------------------------|------------|--------|------------------------------|
| S. End North Appr. Slab   | 3605+76.31 | 0.00   | 595.42                       |
| A                         | 3605+86.31 | 0.00   | 595.03                       |
| B                         | 3605+96.31 | 0.00   | 594.68                       |
| ☉ N. End North Appr. Slab | 3605+99.31 | 0.00   | 594.59                       |

EDGE OF NB LANE

| Location                  | Station    | Offset | Theoretical Grade Elevations |
|---------------------------|------------|--------|------------------------------|
| S. End North Appr. Slab   | 3605+75.53 | -12.00 | 595.26                       |
| A                         | 3605+85.53 | -12.00 | 594.87                       |
| B                         | 3605+95.53 | -12.00 | 594.52                       |
| ☉ N. End North Appr. Slab | 3605+98.53 | -12.00 | 594.43                       |

FRONT FACE OF EAST SIDEWALK

| Location                  | Station    | Offset | Theoretical Grade Elevations |
|---------------------------|------------|--------|------------------------------|
| S. End North Appr. Slab   | 3605+75.07 | -19.00 | 595.17                       |
| A                         | 3605+85.07 | -19.00 | 594.77                       |
| B                         | 3605+95.07 | -19.00 | 594.43                       |
| ☉ N. End North Appr. Slab | 3605+98.07 | -19.00 | 594.33                       |

☉ EAST EDGE OF NORTH APPROACH SLAB

| Location                  | Station    | Offset | Theoretical Grade Elevations |
|---------------------------|------------|--------|------------------------------|
| S. End North Appr. Slab   | 3605+74.32 | -30.44 | 595.02                       |
| A                         | 3605+84.32 | -30.44 | 594.62                       |
| B                         | 3605+94.32 | -30.44 | 594.27                       |
| ☉ N. End North Appr. Slab | 3605+97.32 | -30.44 | 594.18                       |

PLAN

FILE PATH = C:\Users\will.mardous\DeskTop\0161709-60W25-S15-NorthApprScreed.dgn

**HBM**  
ENGINEERING GROUP, LLC.  
CONSULTING & DESIGN  
INSPECTION & RATING  
RESEARCH & TESTING

4415 WEST HARRISON ST.  
SUITE 231  
HILLSIDE, IL 60162  
PHONE: (708) 236-0900  
FAX: (708) 236-0901

|                                       |                        |           |
|---------------------------------------|------------------------|-----------|
| 0161709-60W25-S15-NorthApprScreed.dgn | DESIGNED - MI, LAB     | REVISED - |
| USER NAME = will.mardous              | DRAWN - LAB            | REVISED - |
| PLOT SCALE = 6:0.0000 '1" = 10'-0"    | CHECKED - MAI, MI, JJS | REVISED - |
| PLOT DATE = 6/14/2013                 | DATE - 6/17/2013       | REVISED - |

STATE OF ILLINOIS  
DEPARTMENT OF TRANSPORTATION

TOP OF NORTH APPROACH SLAB ELEVATIONS  
STRUCTURE NO. 016-1709

SCALE: SHEET S1-15 OF 51 SHEETS STA. TO STA.

|                    |           |        |                           |           |
|--------------------|-----------|--------|---------------------------|-----------|
| F.A.I. R.E.        | SECTION   | COUNTY | TOTAL SHEETS              | SHEET NO. |
| 90/94/290          | 2013-007R | COOK   | 317                       | 159       |
| CONTRACT NO. 60W25 |           |        | ILLINOIS FED. AID PROJECT |           |